


FINAL SURVEY NO.	SURVEYED PLOTTED	BY	DATE
NOTE BOOK NO.	TEMPLATE AREAS CHECKED		

ORIGINAL SURVEY NO.	SURVEYED PLOTTED	BY	DATE
NOTE BOOK NO.	TEMPLATE AREAS CHECKED		

COMPANY NAME: HRGreen  
 PROJECT CONTACT: Michael G. Harding  
 DATE PLOTTED: 7/26/2011 10:12:36 AM  
 FILE NAME: 86090472-x6-shmst.dgn  
 PLOT DRIVER: pdf.plt  
 PEN TABLE: S:\pct 22x34.tbl

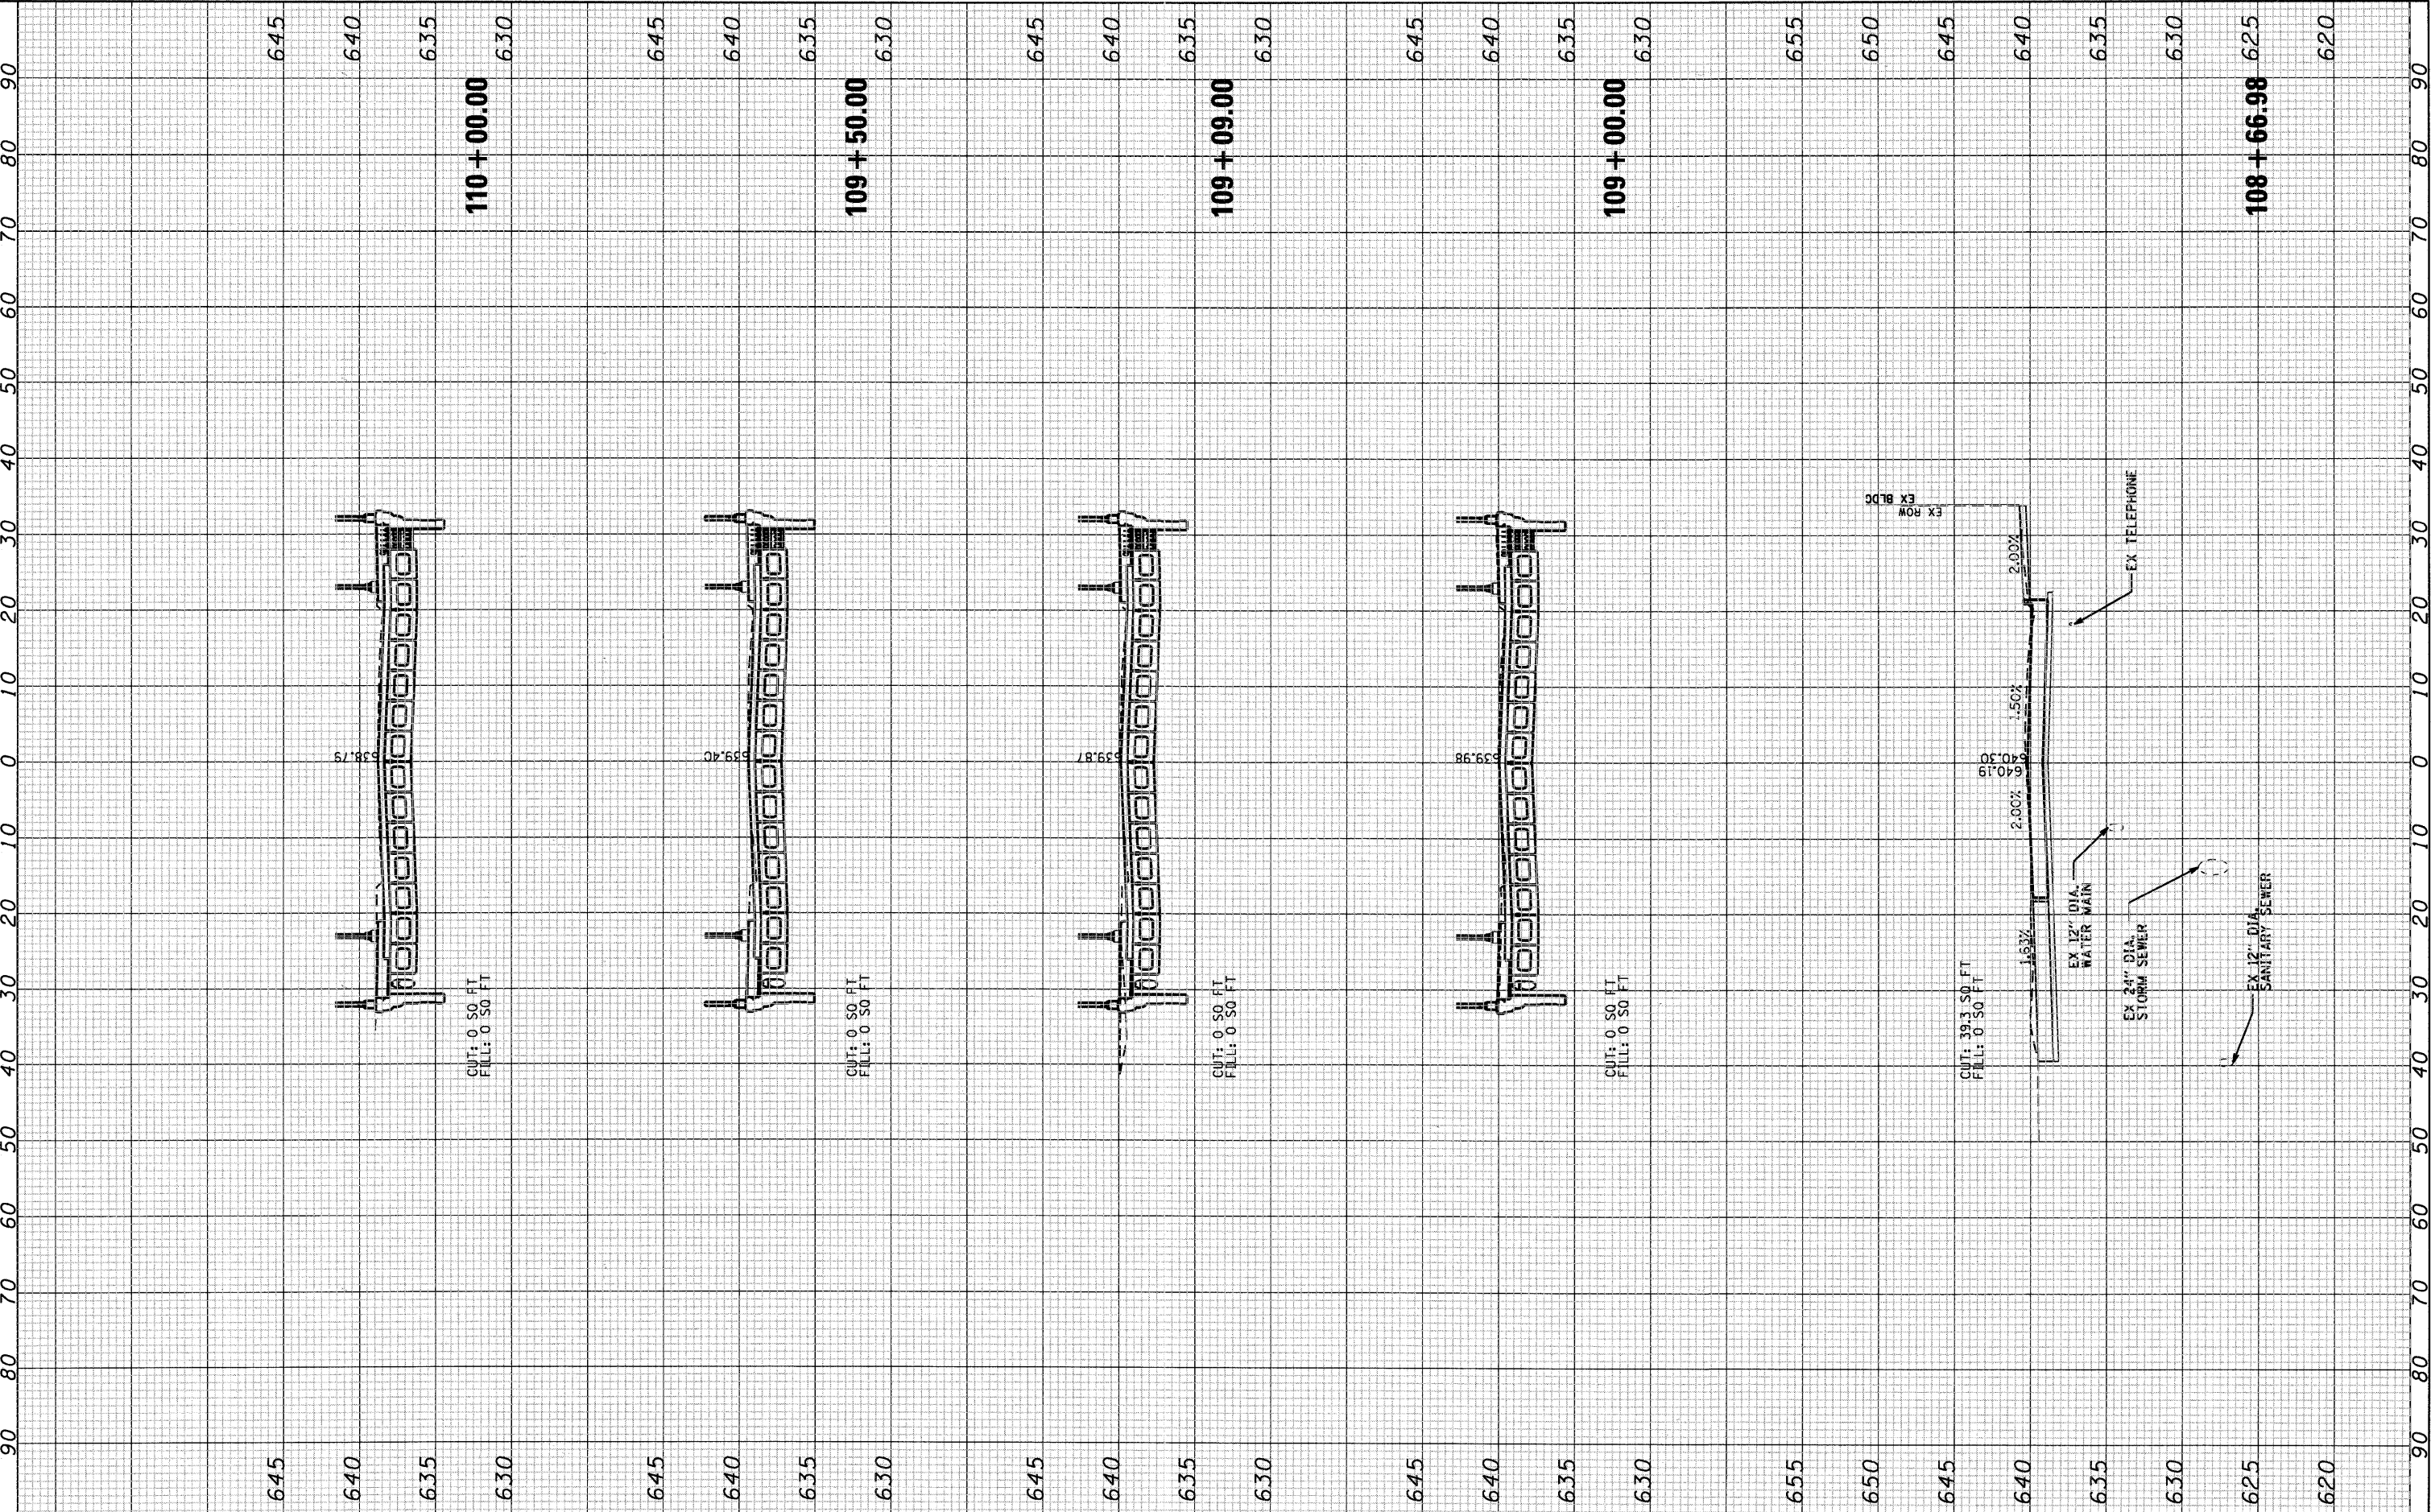

**HRGreen.com**  
 Illinois Professional Design Firm  
 #184-001022

USER NAME =	whood
PLOT SCALE =	10H:5V
PLOT DATE =	7/26/2011

DESIGNED -	JPG	REVISED -	
DRAWN -	WJH	REVISED -	
CHECKED -	RGD	REVISED -	
DATE -	7/26/11	REVISED -	

**CITY OF AURORA**

**CROSS SECTIONS  
DOWNER PLACE**  
 SCALE: 10H:5V    SHEET NO. 2 OF 6 SHEETS    STA. 108+66.98 TO STA. 110+00.00

F.A. RTE.	SECTION	COUNTY	TOTAL SHEETS	SHEET NO.
	07-00264-00-BR	KANE	164	160
				CONTRACT NO. 63544
[ILLINOIS] FED. AID PROJECT				