


FINISH SURVEY	BY	DATE
SURVEY		
PLOTTED		
TEMPLATE		
NOTE BOOK		
AREAS CHECKED		
NO.		

ORIGINAL SURVEY	BY	DATE
SURVEY		
PLOTTED		
TEMPLATE		
NOTE BOOK		
AREAS CHECKED		
NO.		

COMPANY NAME: HRGreen
 PROJECT: Aurora
 CLIENT: City of Aurora
 DATE PLOTTED: 7/26/2011 11:12:19 AM
 FILE NAME: 86090412-ss sheet1.dgn
 PLOT DRIVER: pdf.plt
 PEN TABLE: STRUCT 22x34.tbl

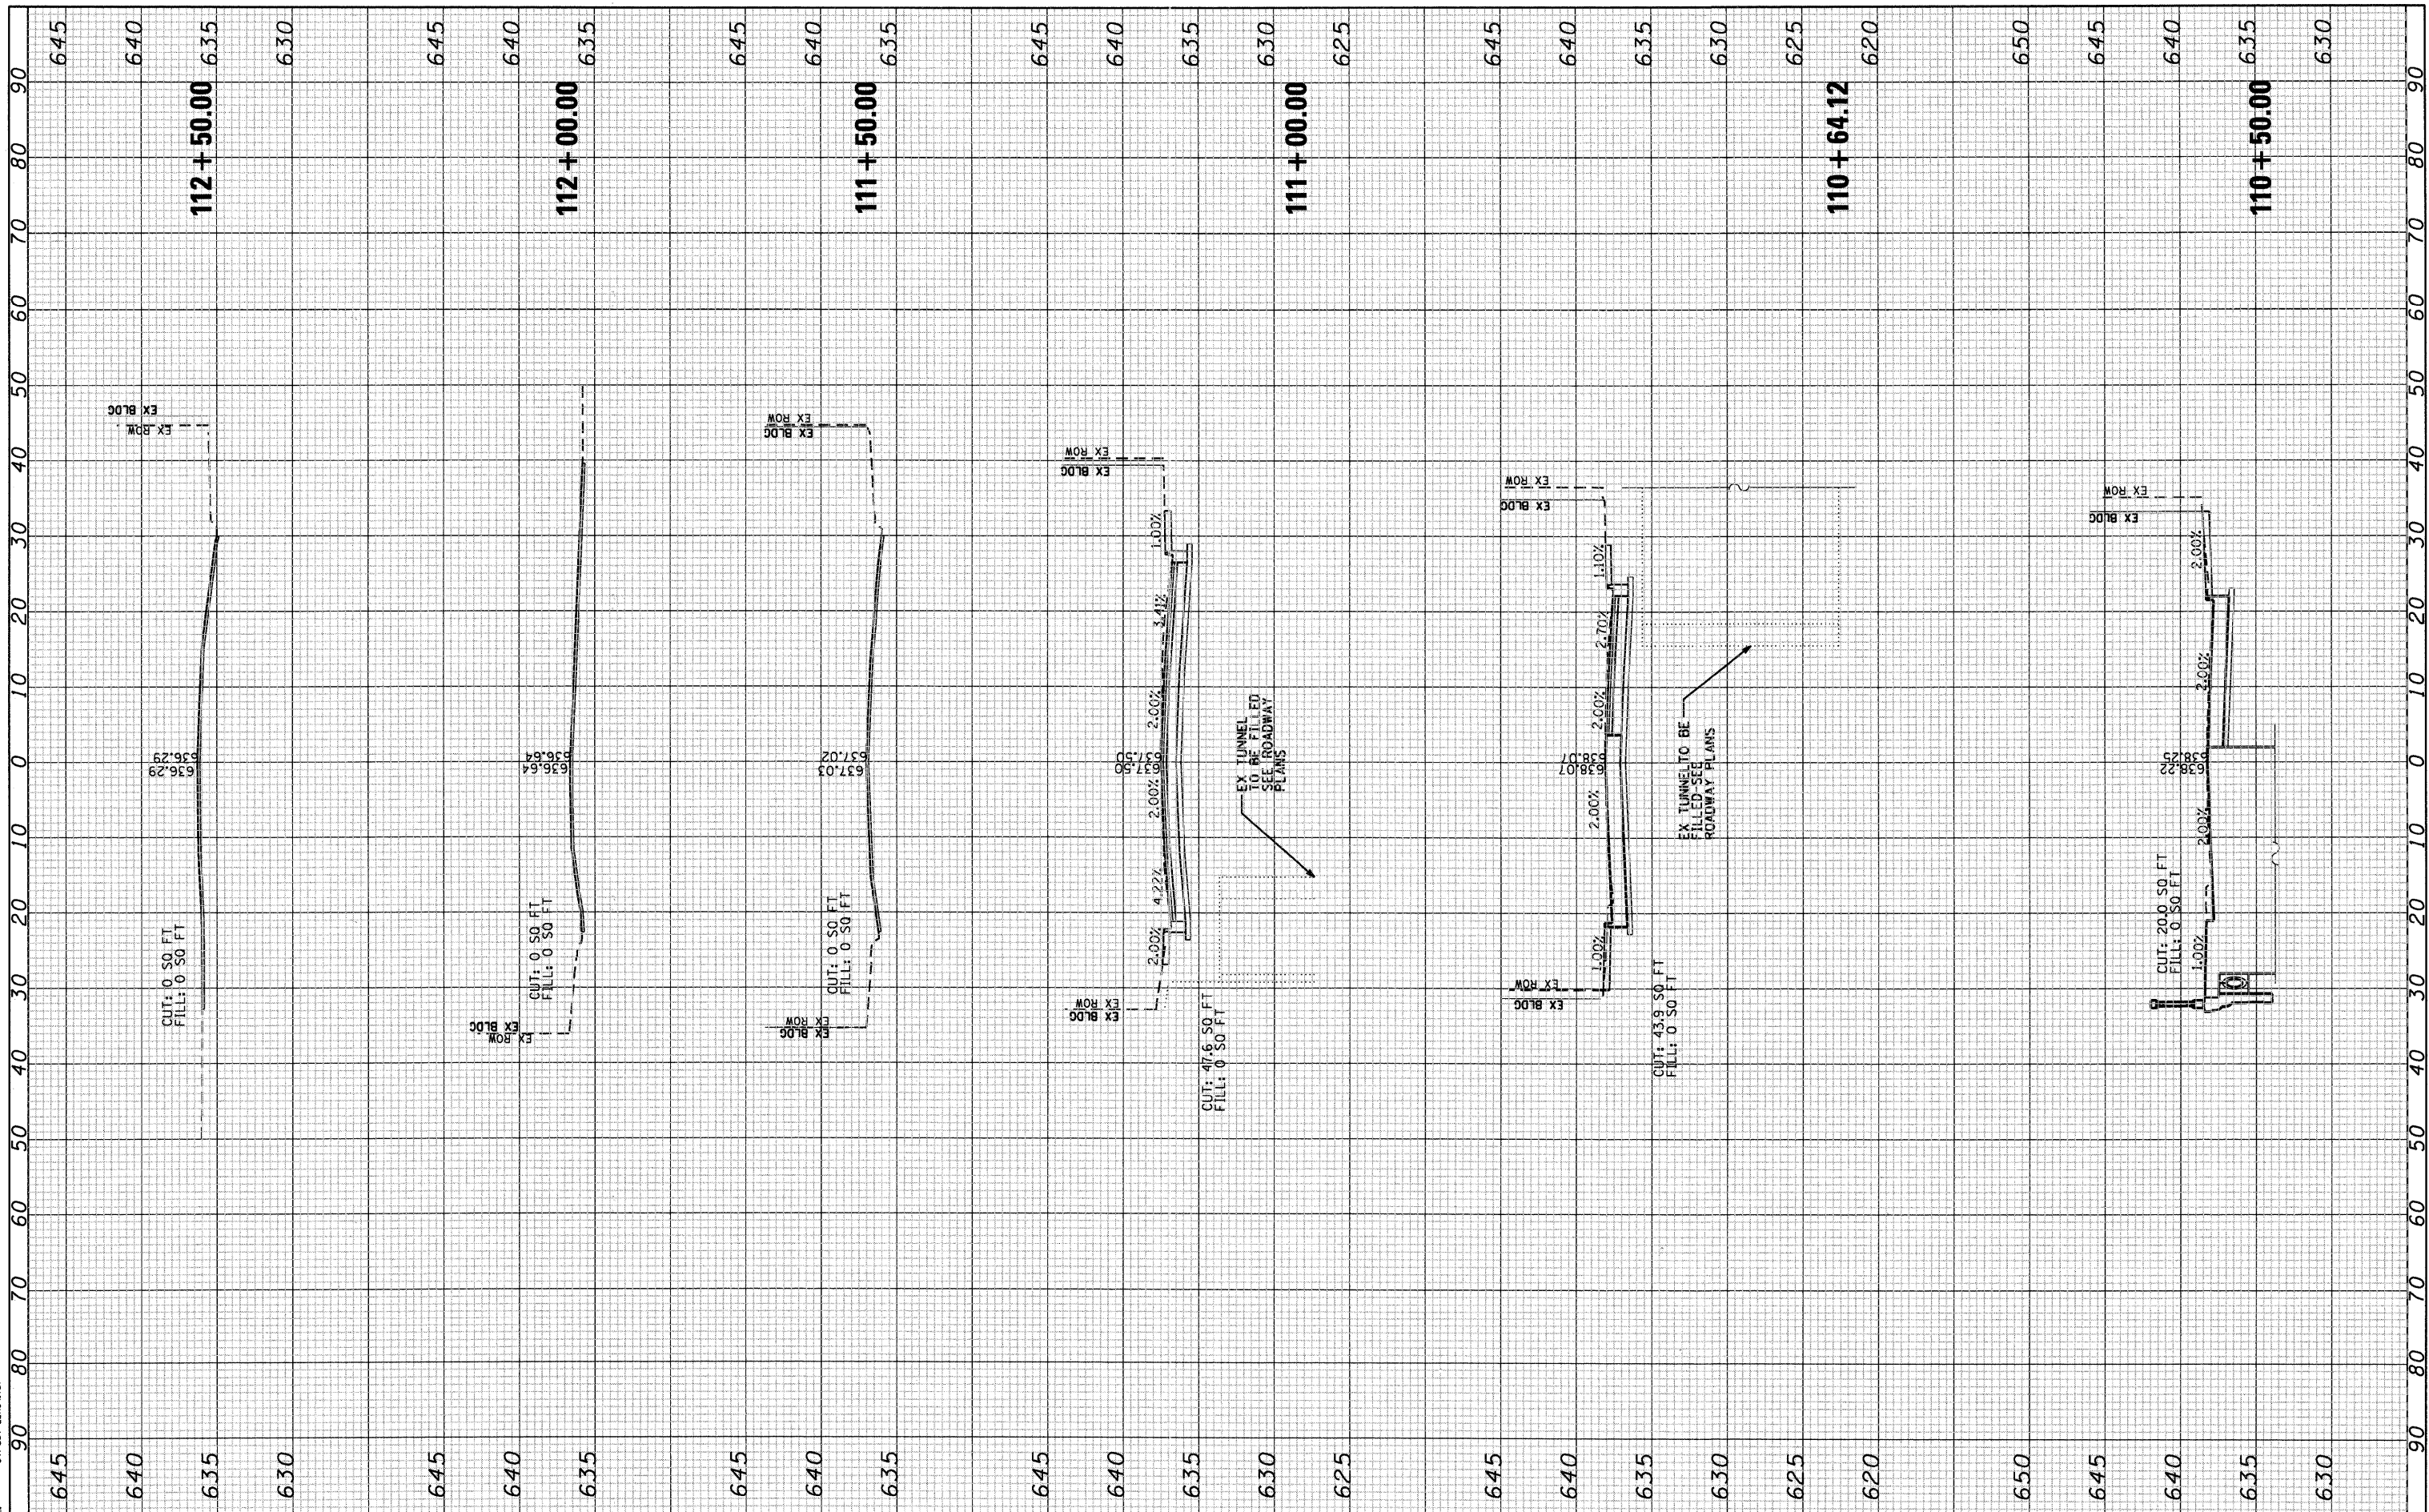

HRGreen.com
 Illinois Professional Design Firm
 # 184-001322

USER NAME = whood	DESIGNED - JPG	REVISED -
	DRAWN - WJH	REVISED -
PLOT SCALE = 10H:5V	CHECKED - RGD	REVISED -
PLOT DATE = 7/26/2011	DATE - 7/26/11	REVISED -

CITY OF AURORA

**CROSS SECTIONS
DOWNER PLACE**

SCALE: 10H:5V SHEET NO. 3 OF 6 SHEETS STA. 110+50.00 TO STA. 112+50.00

F.A.R.T.E.	SECTION	COUNTY	TOTAL SHEETS	SHEET NO.
	07-00264-00-BR	KANE	164	161
			CONTRACT NO. 63544	
			ILLINOIS FED. AID PROJECT	