


FINAL SURVEY	SURVEYED	BY	DATE
NOTE BOOK NO.	PLOTTED		
	TEMPLATE		
	AREAS CHECKED		
	AREAS CHECKED		

ORIGINAL SURVEY	SURVEYED	BY	DATE
NOTE BOOK NO.	PLOTTED		
	TEMPLATE		
	AREAS CHECKED		
	AREAS CHECKED		

COMPANY NAME: HRGREEN
 PROJECT CONTACT: City of Aurora
 DATE PLOTTED: 7/26/2011 11:14:44 AM
 FILE NAME: 86090472-ss sheet.dgn
 PLOT DRIVER: pdfplot
 PEN TABLE: Struct 22x34.tbl

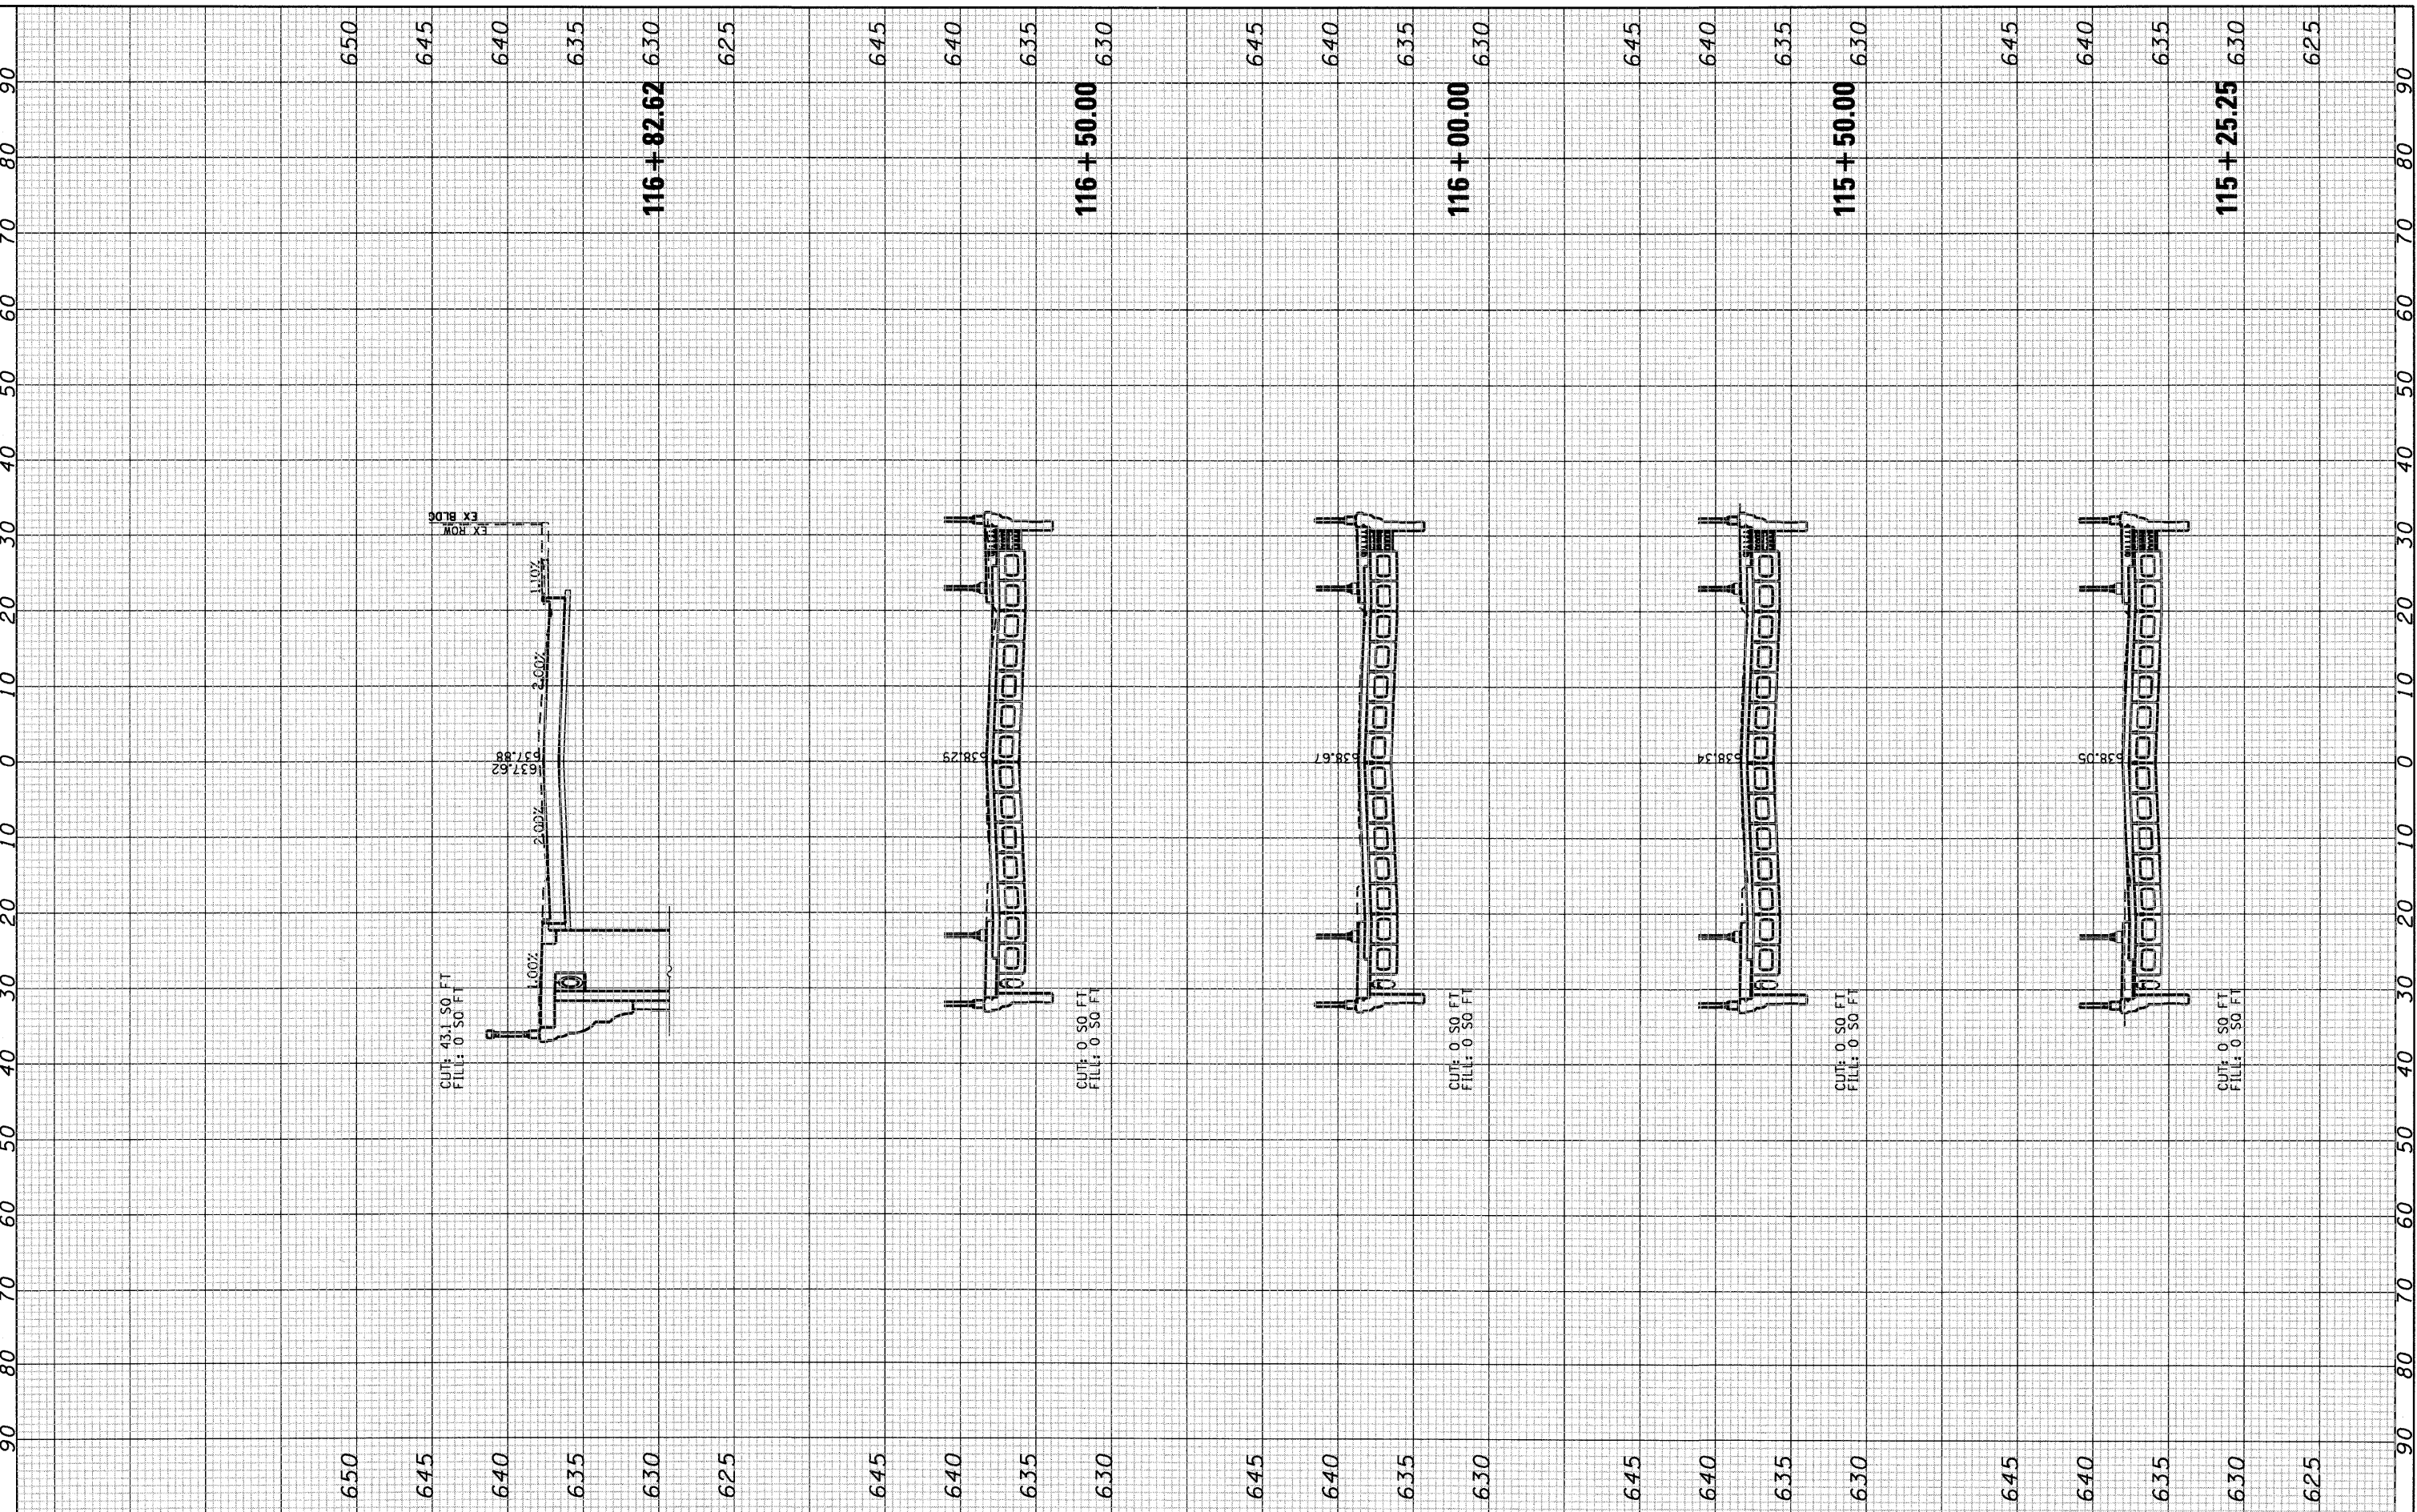

HRGreen.com
 Illinois Professional Design Firm
 #184-001322

USER NAME = whoad	DESIGNED - JPG	REVISED -
PLOT SCALE = 10H:5V	DRAWN - WJH	REVISED -
PLOT DATE = 7/26/2011	CHECKED - RGD	REVISED -
	DATE - 7/26/11	REVISED -

CITY OF AURORA

**CROSS SECTIONS
 DOWNER PLACE**
 SCALE: 10H:5V SHEET NO. 5 OF 6 SHEETS STA. 115+25.25 TO STA. 116+82.62

F.A. RTE.	SECTION	COUNTY	TOTAL SHEETS	SHEET NO.
	07-00264-00-BR	KANE	164	163
				CONTRACT NO. 63544
ILLINOIS FED. AID PROJECT				