


FINAL SURVEY	SURVEYED	BY	DATE
NO.	PLOTTED		
	TEMPLATE		
	AREAS CHECKED		

ORIGINAL SURVEY	SURVEYED	BY	DATE
NO.	PLOTTED		
	TEMPLATE		
	AREAS CHECKED		

COMPANY NAME: HRGreen
 PROJECT CONTACT: Michael G. Harding
 CLIENT: City of Aurora
 DATE PLOTTED: 8/26/2011 11:46 AM
 PLOT DRIVER: reggie@hrgreen.com
 PEN TABLE: Struct 22x34.tbl

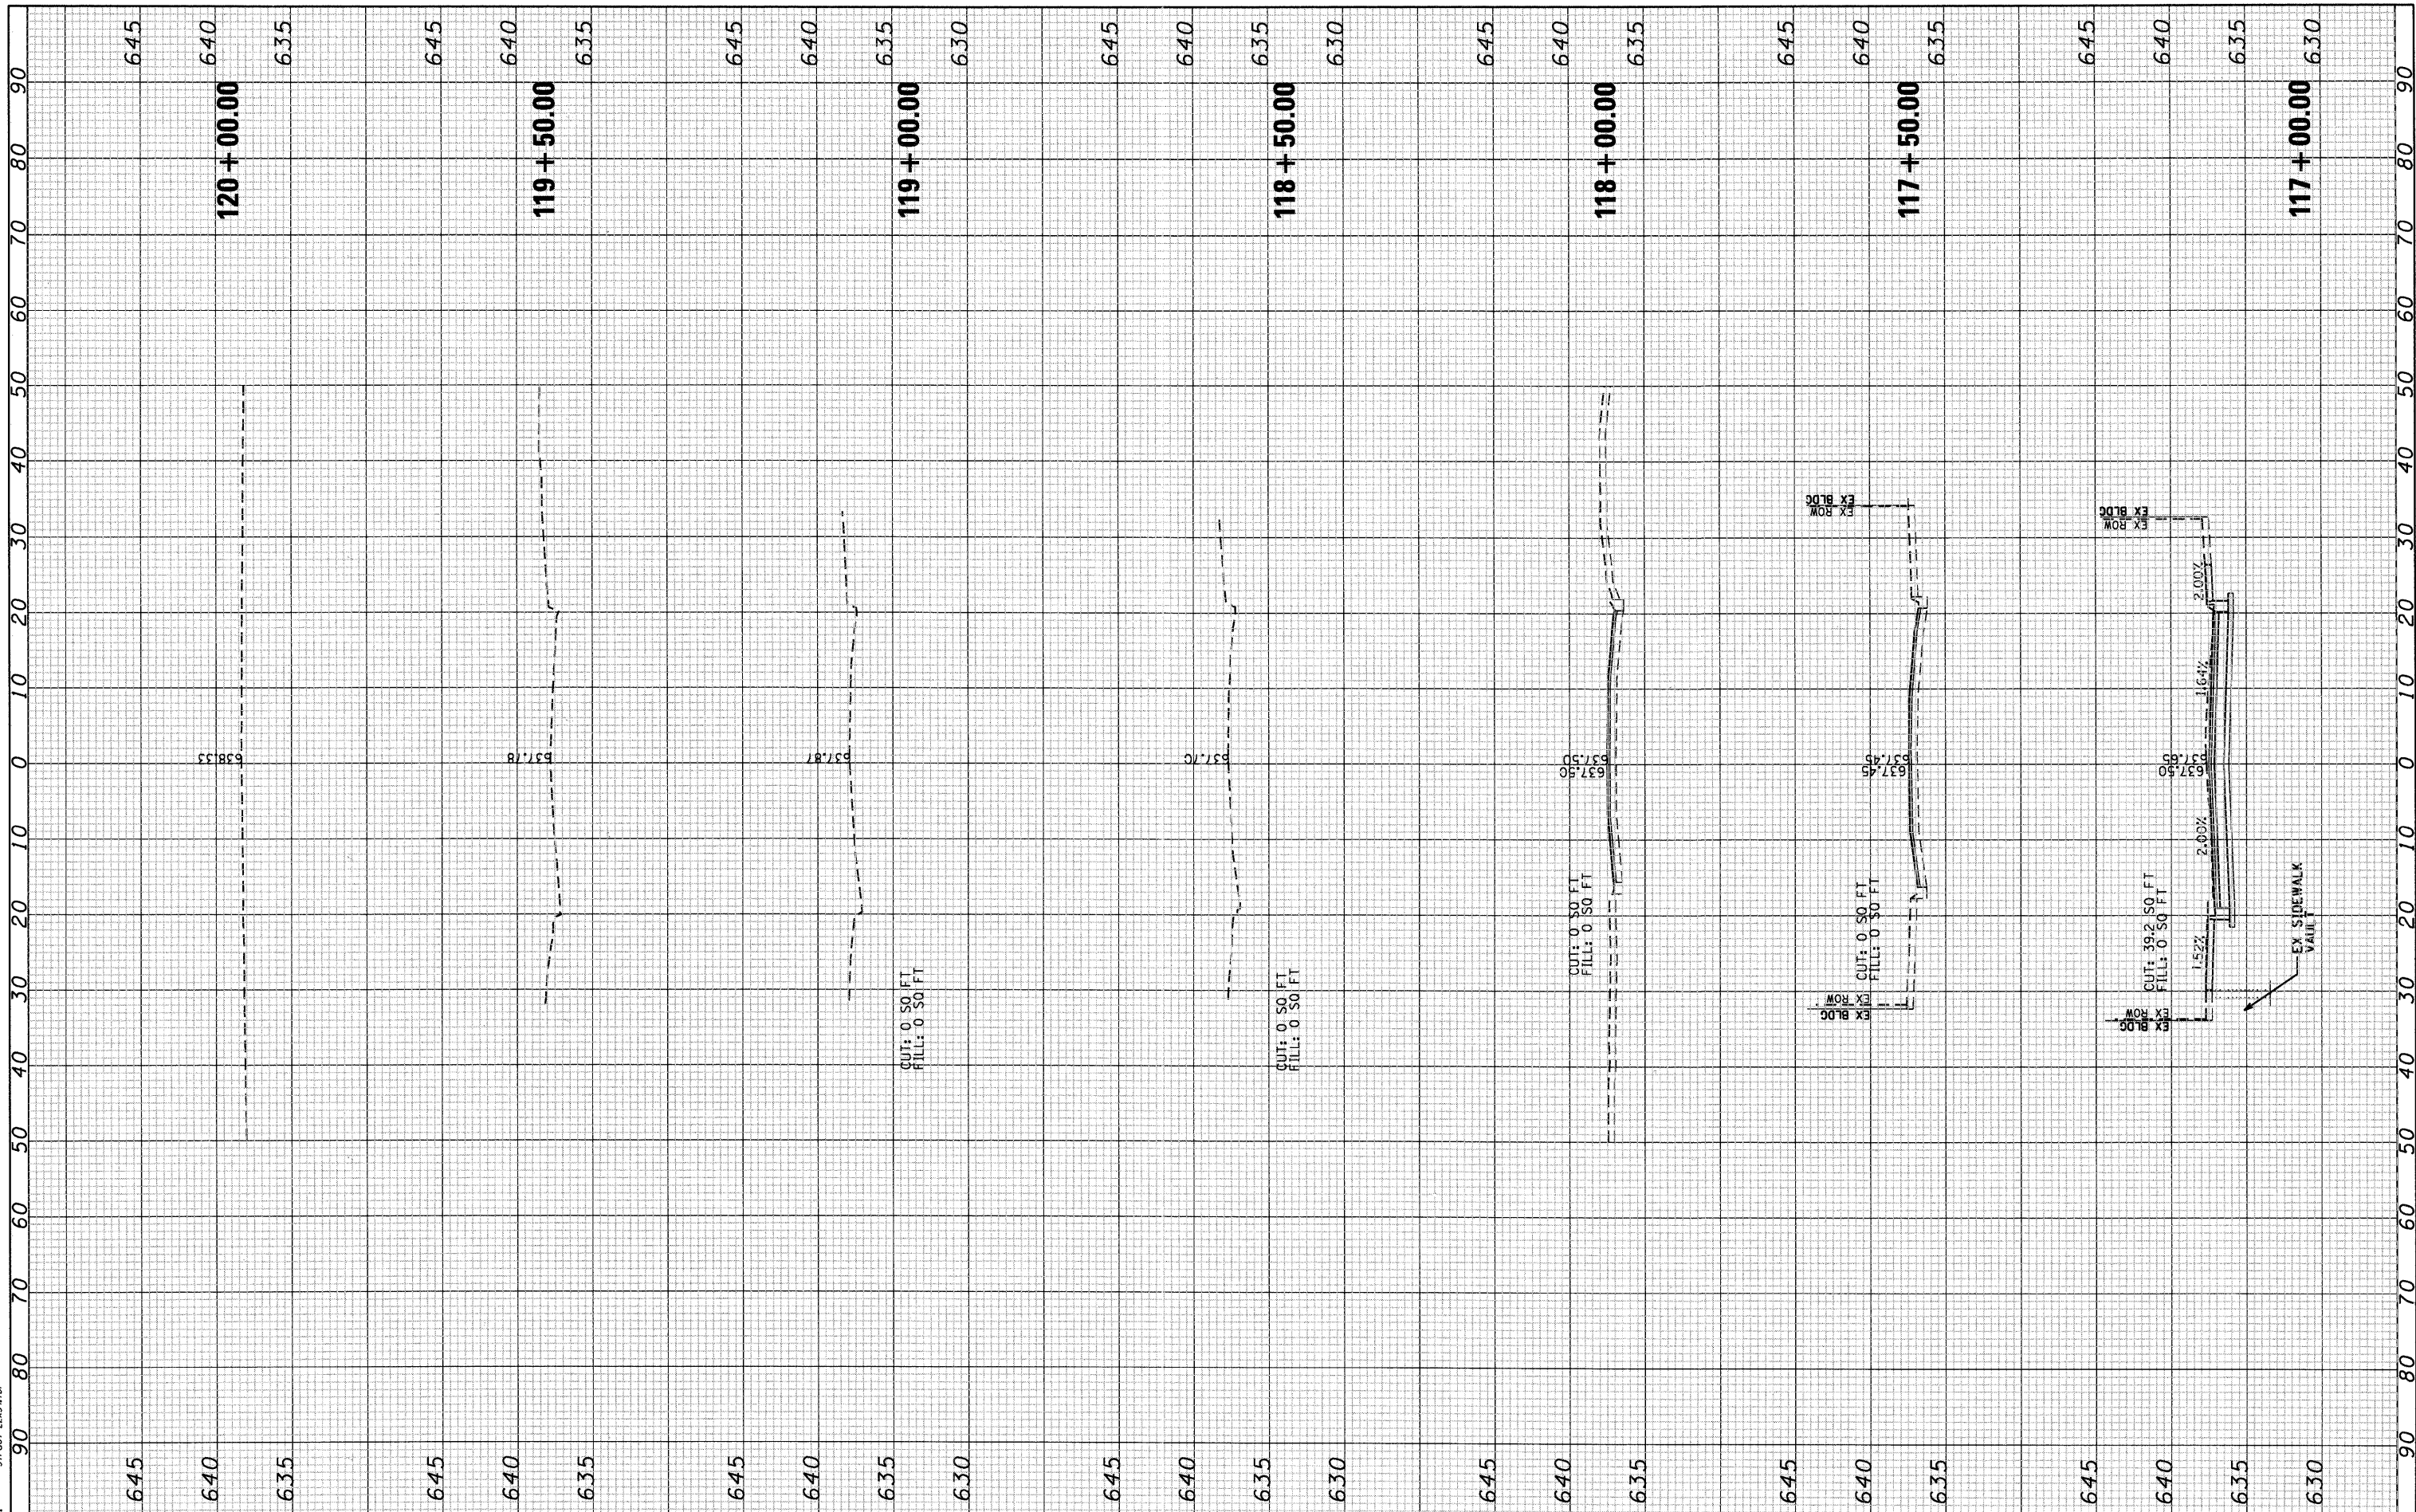

USER NAME = whood
 PLOT SCALE = 10H:5V
 PLOT DATE = 7/26/2011

DESIGNED - JPG
 DRAWN - WJH
 CHECKED - RGD
 DATE - 7/26/11

REVISED -
 REVISED -
 REVISED -

CITY OF AURORA

CROSS SECTIONS
 DOWNER PLACE

SCALE: 10H:5V SHEET NO. 6 OF 6 SHEETS STA. 117+00.00 TO STA. 120+00.00

F.A. RTE.	SECTION	COUNTY	TOTAL SHEETS	SHEET NO.
	07-00264-00-BR	KANE	164	164
CONTRACT NO. 63544			[ILLINOIS] FED. AID PROJECT	