


PLAN	SUBMITTED	DATE
	PLOTTED	
	GRADES CHECKED	
	STRUCTURE NOTATION CHECKED	
	NOTE BOOK NO.	
	ADD FILE NAME	

PROFILE	SUBMITTED	DATE
	PLOTTED	
	GRADES CHECKED	
	STRUCTURE NOTATION CHECKED	
	NOTE BOOK NO.	
	ADD FILE NAME	

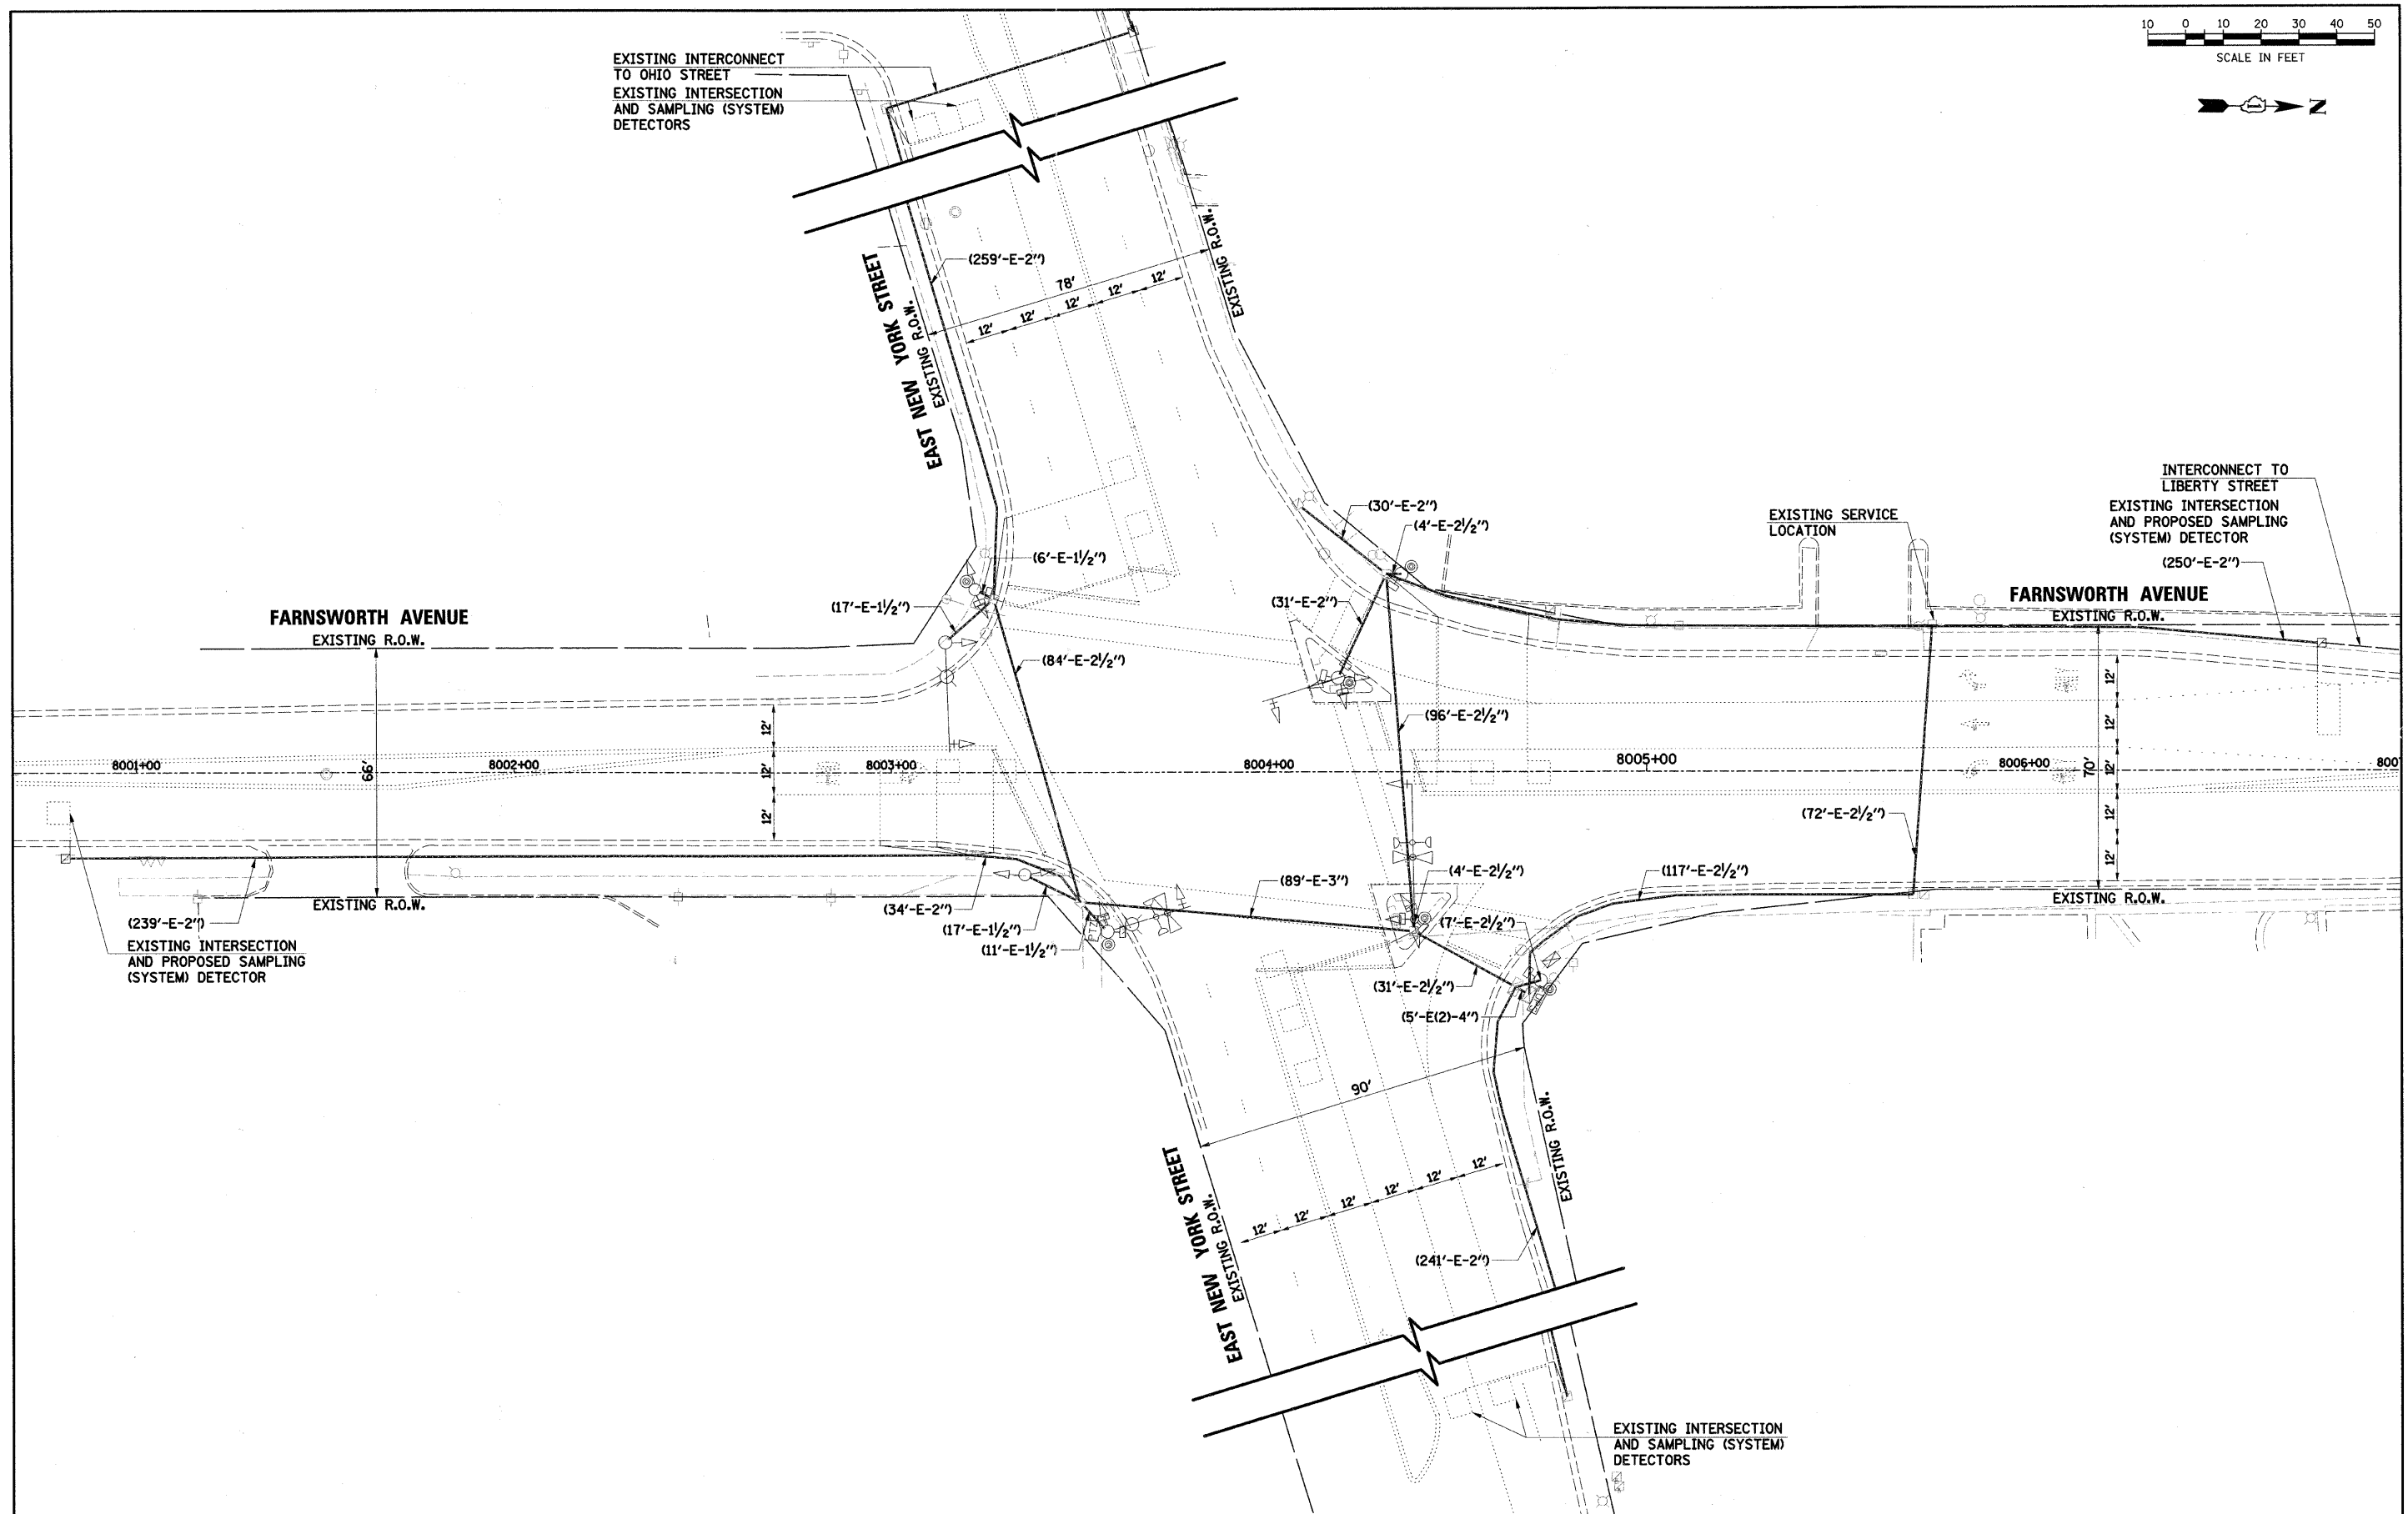

HRGreen.com  
Illinois Professional Design Firm  
#194-001322

USER NAME = Mfeiler	DESIGNED <i>JRS</i>	REVISED -
	DRAWN <i>JRS</i>	REVISED -
PLOT SCALE =	CHECKED <i>APS</i>	REVISED -
PLOT DATE = 7/1/2011	DATE -	REVISED -

STATE OF ILLINOIS  
DEPARTMENT OF TRANSPORTATION

EXISTING TRAFFIC SIGNAL PLAN  
EAST NEW YORK STREET

SCALE:	SHEET NO. OF SHEETS	STA. TO STA.
--------	---------------------	--------------

F.A.P. RTE.	SECTION	COUNTY	TOTAL SHEETS	SHEET NO.
360	09-00289-00-TL	KANE	37	11
CONTRACT NO. 63627				
FED. ROAD DIST. NO. ILLINOIS FED. AID PROJECT				