




PLAN	DATE	BY
SURVEYED		
ALIGNED		
CHECKED		
BY		
FILE		
NO.		

PROFILE	DATE	BY
SURVEYED		
GRADES		
CHECKED		
BY		
STRUCTURE		
NOTES		
NO.		

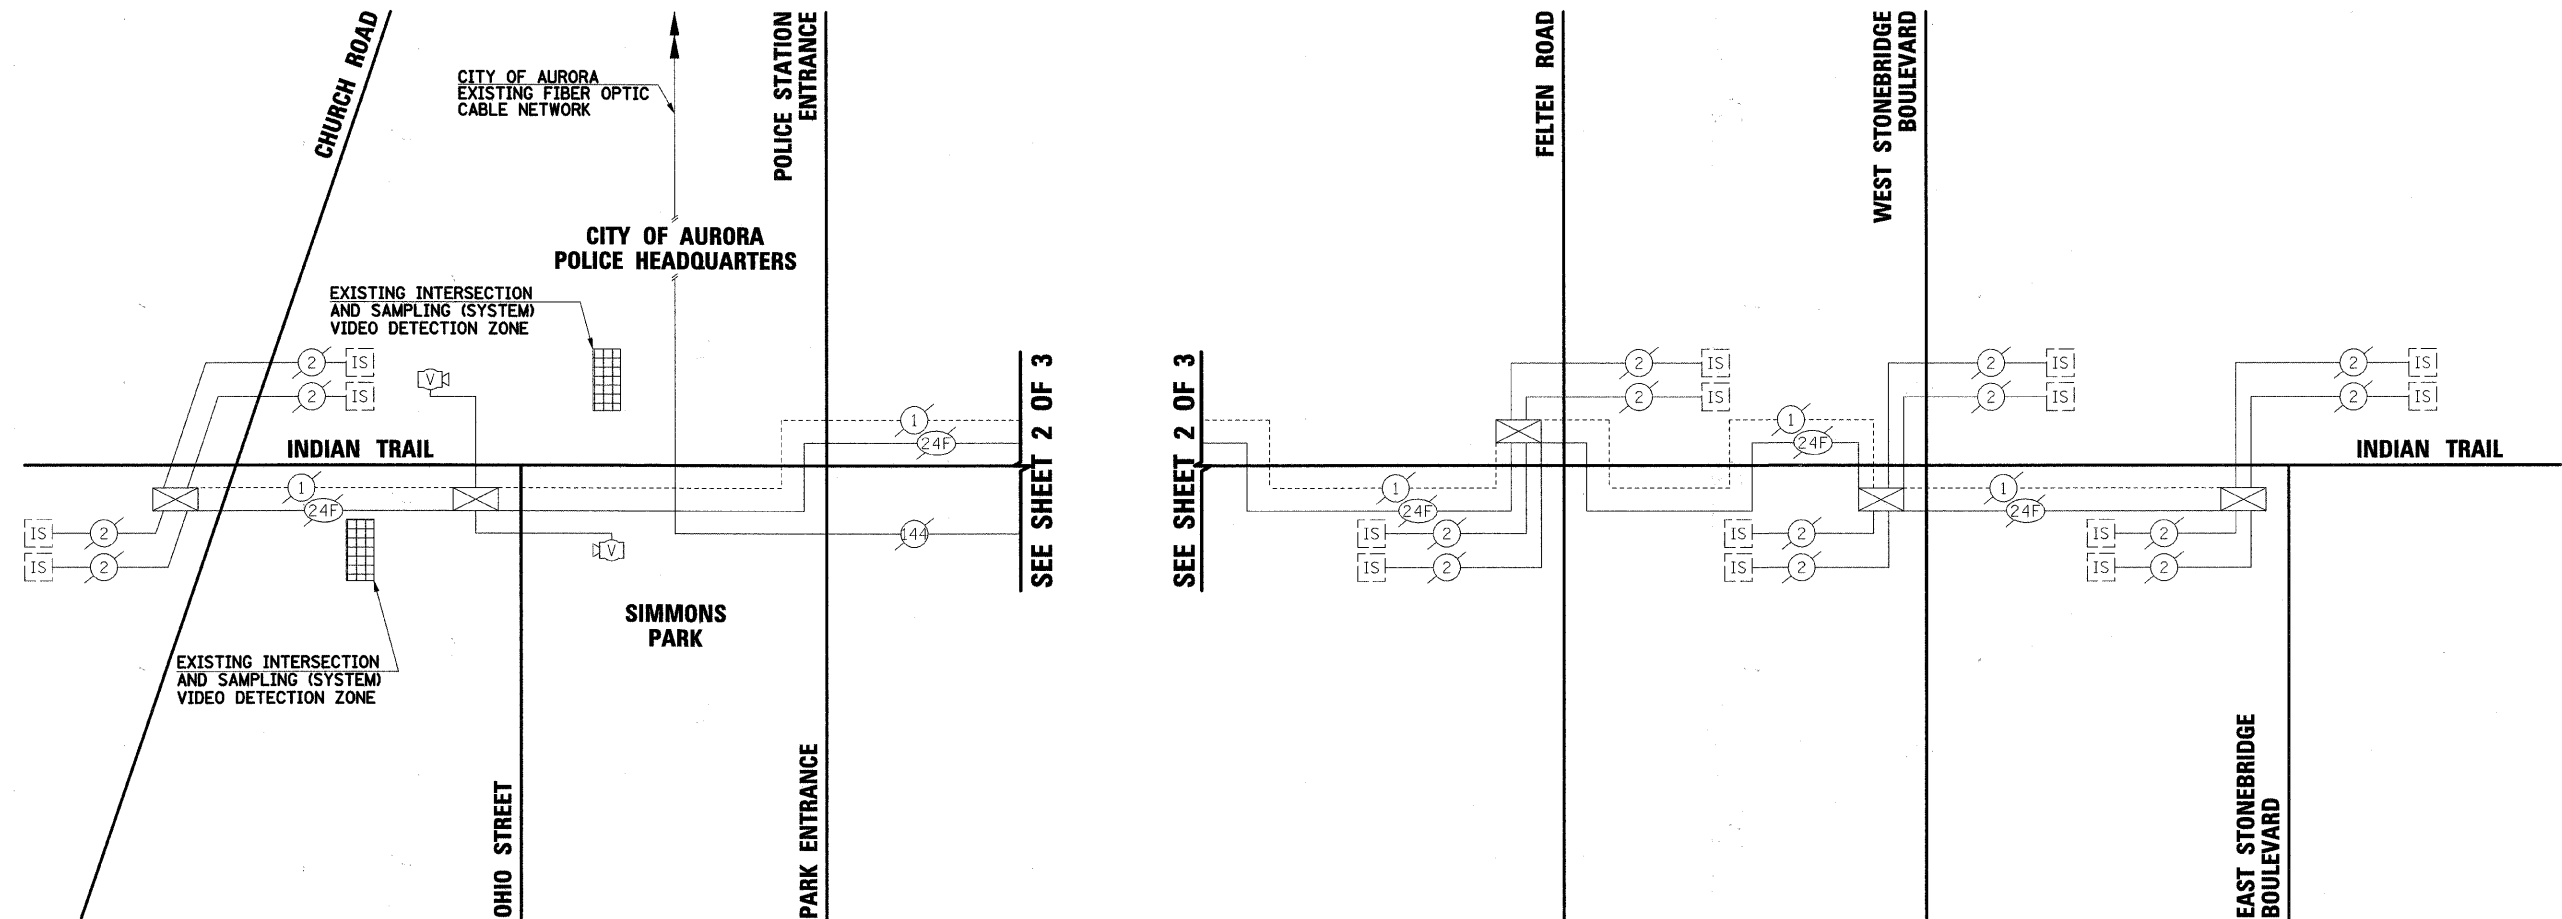

SEE SHEET 2 OF 3

SEE SHEET 2 OF 3

NOTE:
 THE INTERSECTION OF INDIAN TRAIL AT THE POLICE STATION ENTRANCE IS TO BE SIGNALIZED IN THE FUTURE BY OTHERS. AN EXTRA 50' OF FIBER OPTIC AND TRACER CABLE SLACK HAS BEEN PROVIDED IN THE DOUBLE HANDHOLE AT THIS LOCATION AS PART OF A PREVIOUS PROJECT FOR FUTURE CONNECTION TO A FUTURE CONTROLLER.

THE TRAFFIC SIGNAL CONTROL EQUIPMENT FOR THIS PROJECT SHALL BE "ECONOLITE" TO MATCH THE EXISTING ADJACENT SYSTEM.

HRGreen.com Illinois Professional Design Firm # 184-001322	USER NAME = Mfeller	DESIGNED JRS	REVISED -	STATE OF ILLINOIS DEPARTMENT OF TRANSPORTATION	INTERCONNECT SCHEMATIC SHEET 3 OF 3	F.A.P. RTE. 360	SECTION 09-00289-00-TL	COUNTY KANE	TOTAL SHEETS 37	SHEET NO. 35
	PLOT SCALE =	CHECKED APS	REVISED -			SCALE:	SHEET NO. OF SHEETS STA. TO STA.	FED. ROAD DIST. NO.	ILLINOIS FED. AID PROJECT	CONTRACT NO. 63627
	PLOT DATE = 7/1/2011	DATE -	REVISED -							