


# TRAFFIC SIGNAL - FIBER 'T' SPLICE

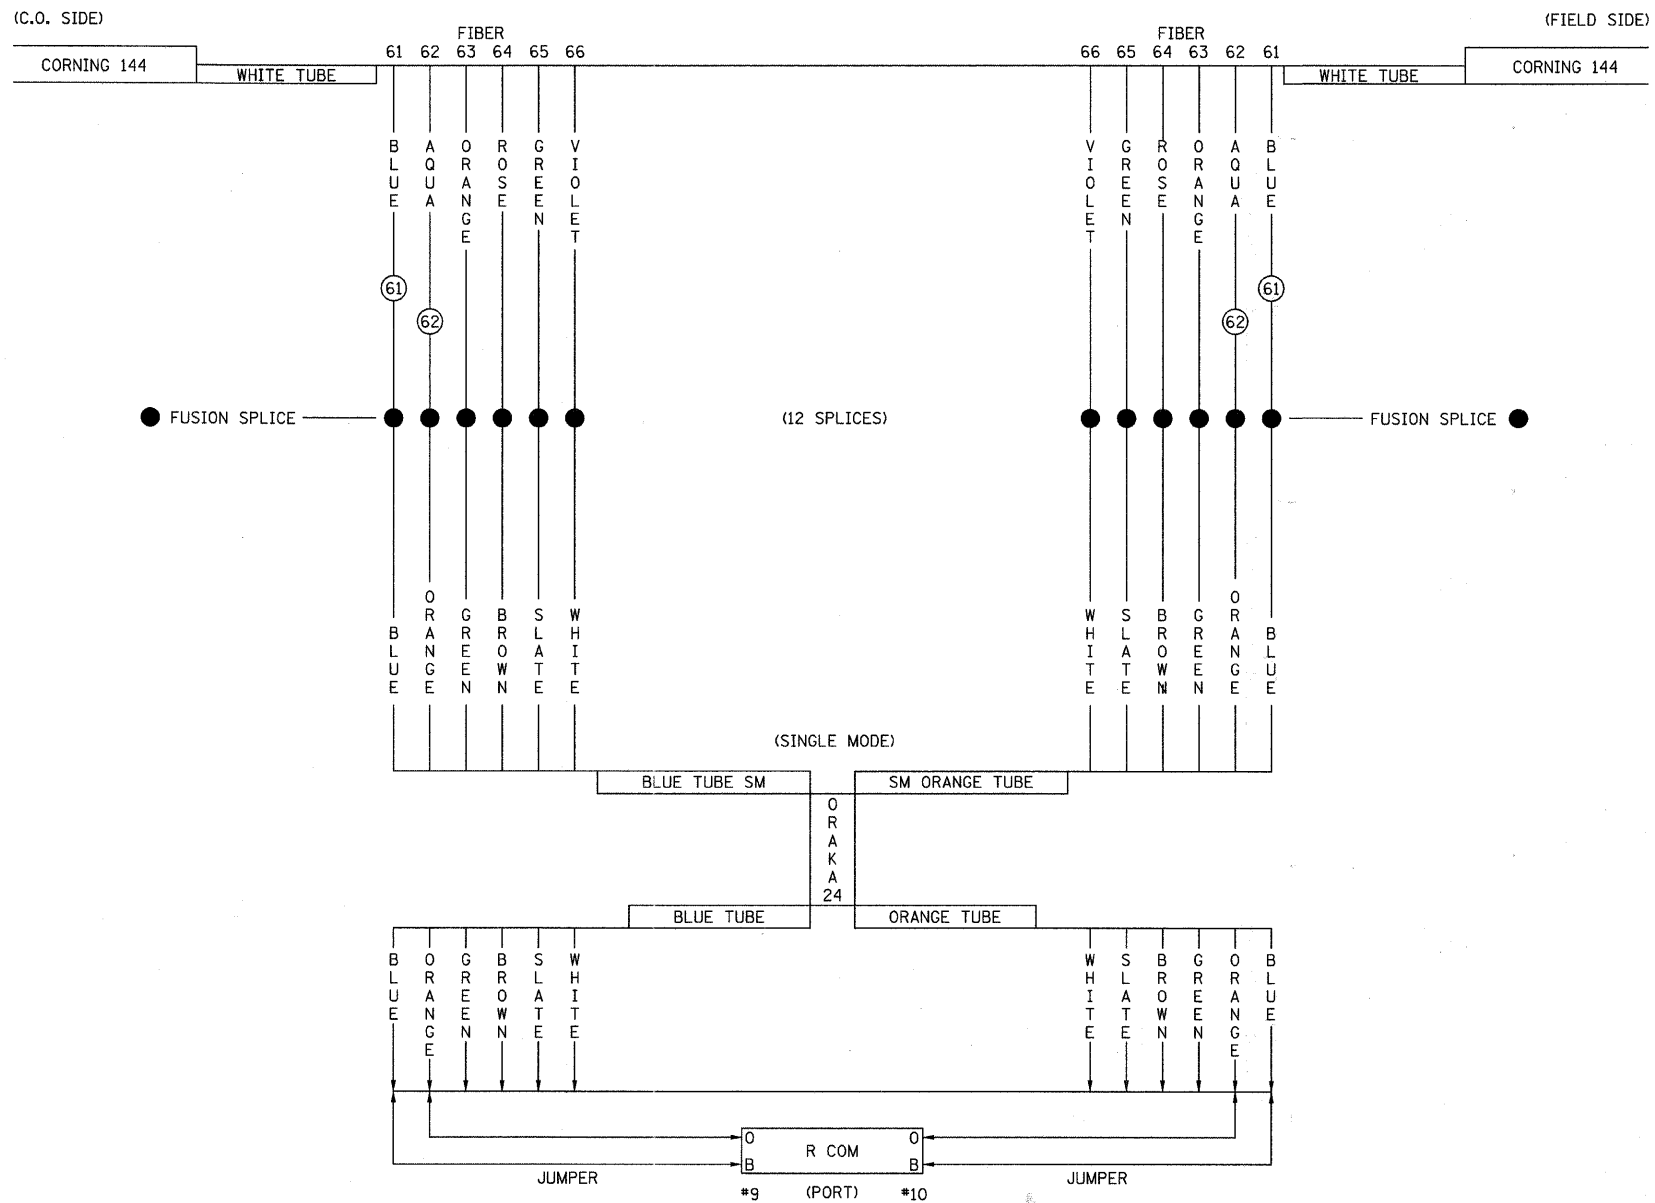

- 1 EACH: TYCO FOSC 450 B CLOSURE
- INCLUDED IN STD. 450 B6:
- 1 EACH: STD. 6 TRAY
- 1 EACH: 6-HOLE PORT
- 1 EACH: TRACER GROUND LUG

PLAN	SURVEYED	DATE
NO.	PLOTTED	
	CHECKED	
	BY	
	DATE	

PROFILE	SURVEYED	DATE
NO.	PLOTTED	
	CHECKED	
	BY	
	DATE	



HRGreen.com  
 Illinois Professional Design Firm  
 # 194-001322

USER NAME = MFuller	DESIGNED <i>JRS</i>	REVISED -
	DRAWN <i>JRS</i>	REVISED -
PLOT SCALE =	CHECKED <i>APS</i>	REVISED -
PLOT DATE = 7/1/2011	DATE -	REVISED -

**STATE OF ILLINOIS  
 DEPARTMENT OF TRANSPORTATION**

**FIBER OPTIC SPLICE DETAIL**

SCALE:	SHEET NO.	OF	SHEETS	STA.	TO STA.
--------	-----------	----	--------	------	---------

F.A.P. RTE.	SECTION	COUNTY	TOTAL SHEETS	SHEET NO.
360	09-00289-00-TL	KANE	37	37
CONTRACT NO. 63627				
FED. ROAD DIST. NO. [ILLINOIS] FED. AID PROJECT				