
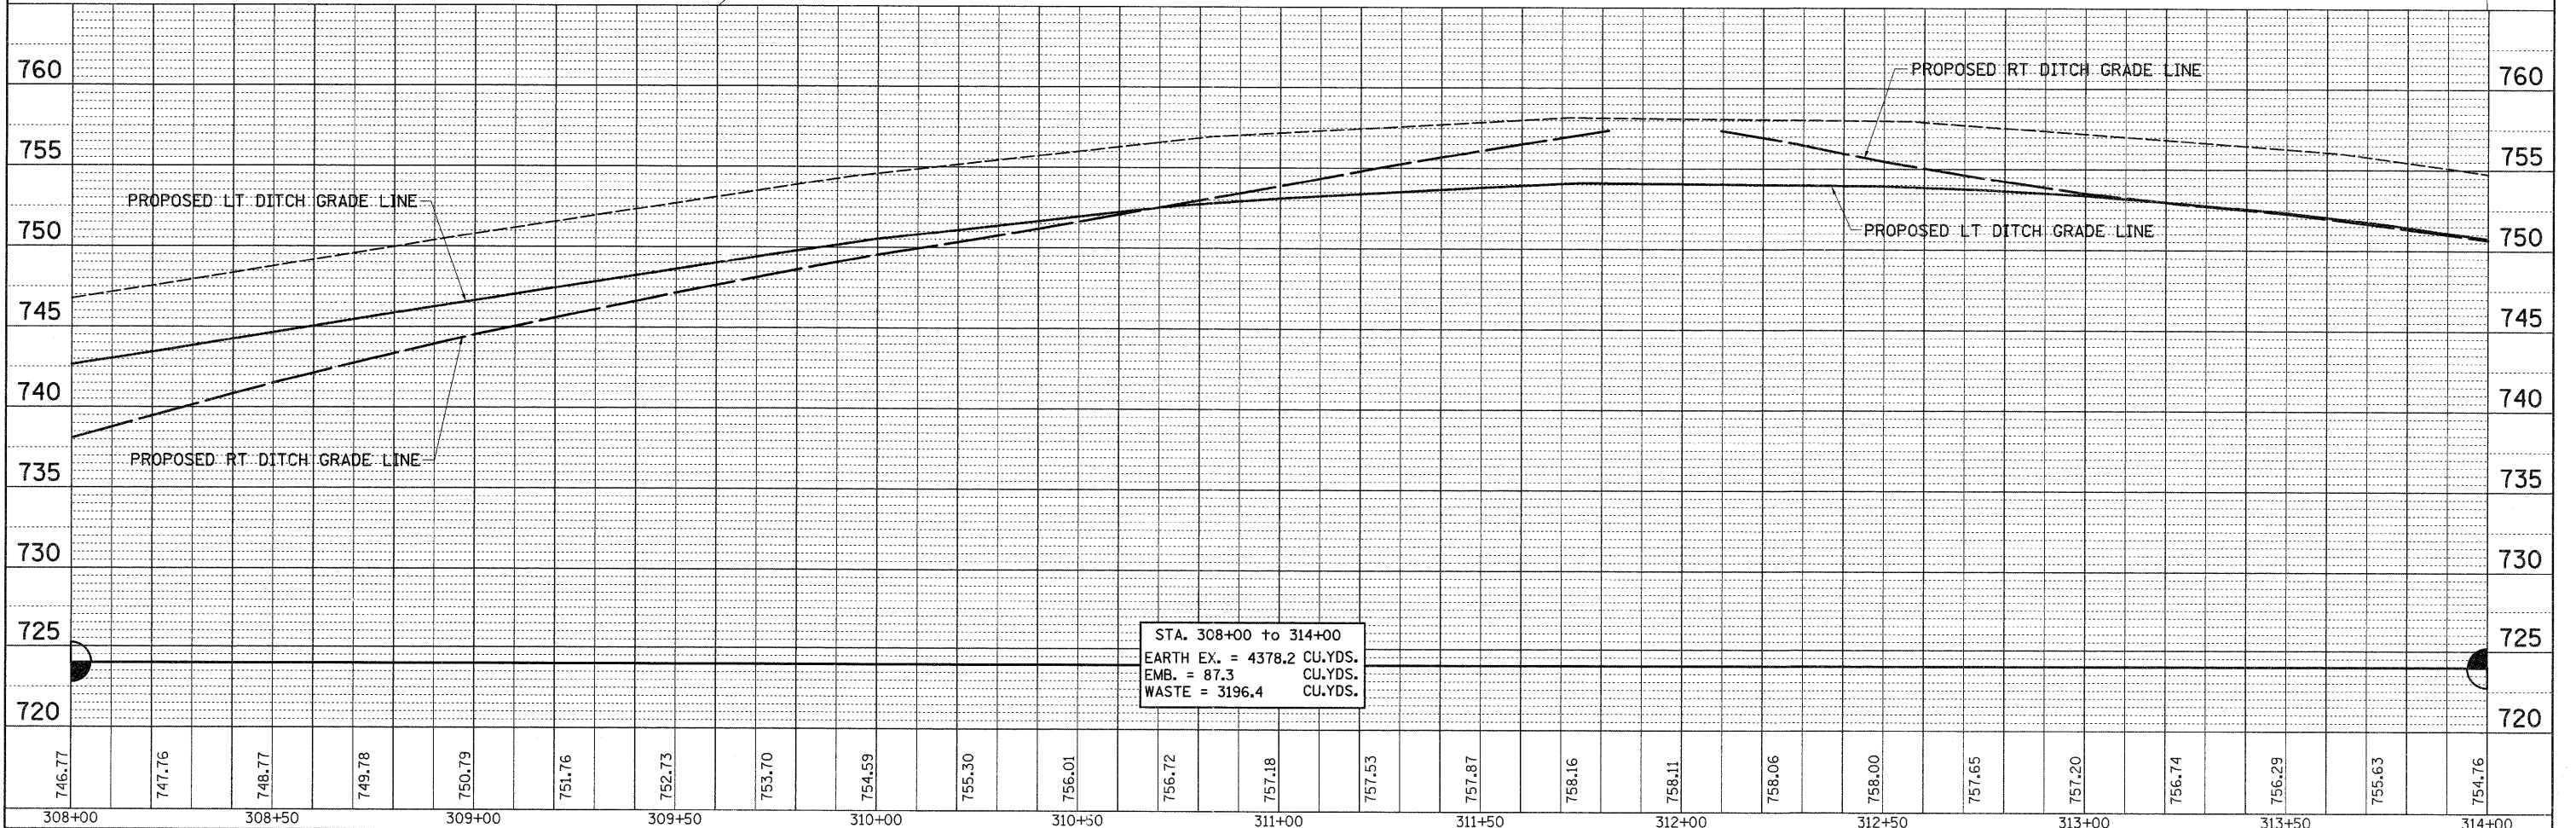


DATE _____
 BY _____
 SURVEYED _____
 PLOTTED _____
 CHECKED _____
 FILE NAME _____
 NO. _____

DATE _____
 BY _____
 SURVEYED _____
 PLOTTED _____
 CHECKED _____
 FILE NAME _____
 NO. _____

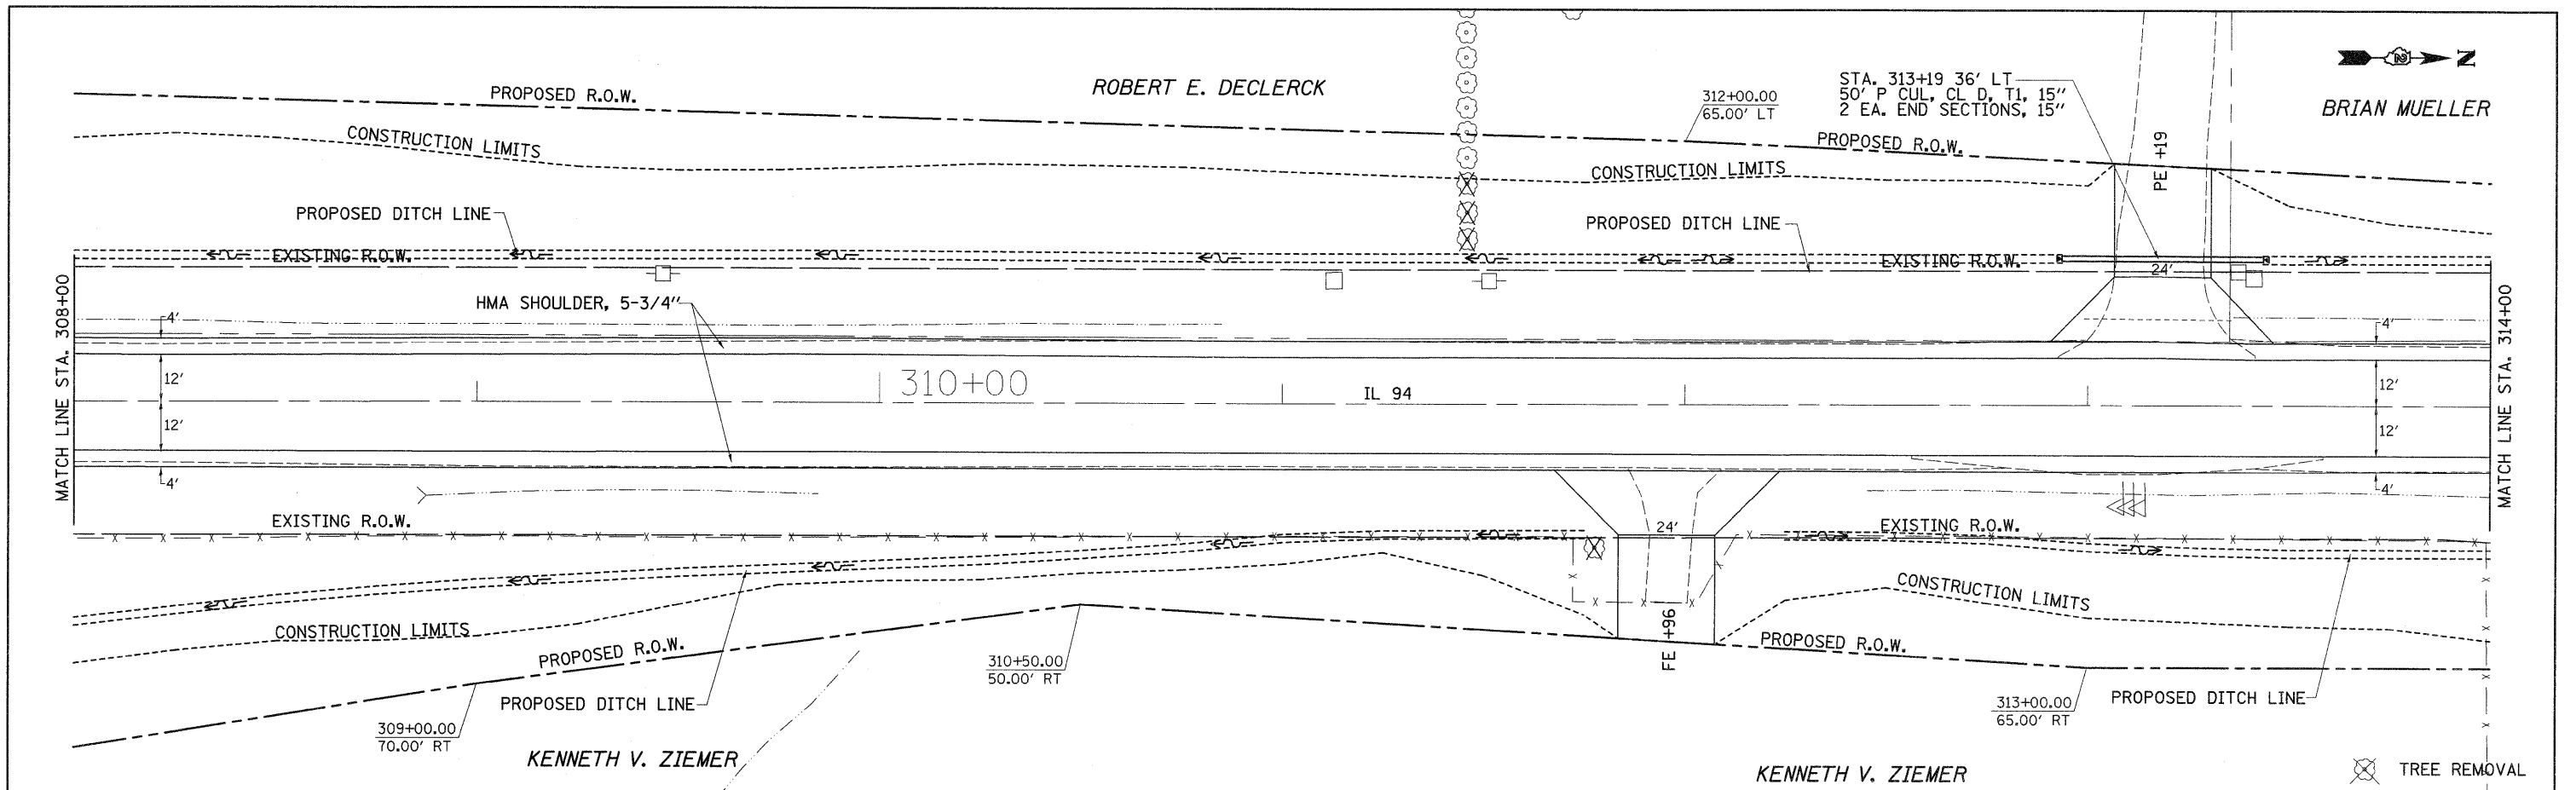

FILE NAME =	USER NAME = grantpm	DESIGNED -	REVISED -	STATE OF ILLINOIS DEPARTMENT OF TRANSPORTATION		IL 94 PLAN & PROFILE		F.A.S. RTE.	SECTION	COUNTY	TOTAL SHEETS	SHEET NO.
c:\pwork\pwork\grantpm\d0184077\0212309\shp-plnpr.f.dgn		DRAWN -	REVISED -					•	(19,20)RS-2	••	231	37
	PLOT SCALE = 20.0000' / 1"	CHECKED -	REVISED -								CONTRACT NO. 64D72	
	PLOT DATE = Thu Jun 23 08:57:37 2011	DATE -	REVISED -								ILLINOIS FED. AID PROJECT	