


EXISTING TYPICAL CROSS SECTION


RAMPS AT MARKET STREET AND FAI 57
 RAMP A STATION 3+05.00 TO STATION 317+57.00
 RAMP B STATION 320+15.00 TO STATION 1+22.00
 RAMP C STATION 3+01.00 TO STATION 376+09.00
 RAMP D STATION 380+14.00 TO STATION 1+49.00

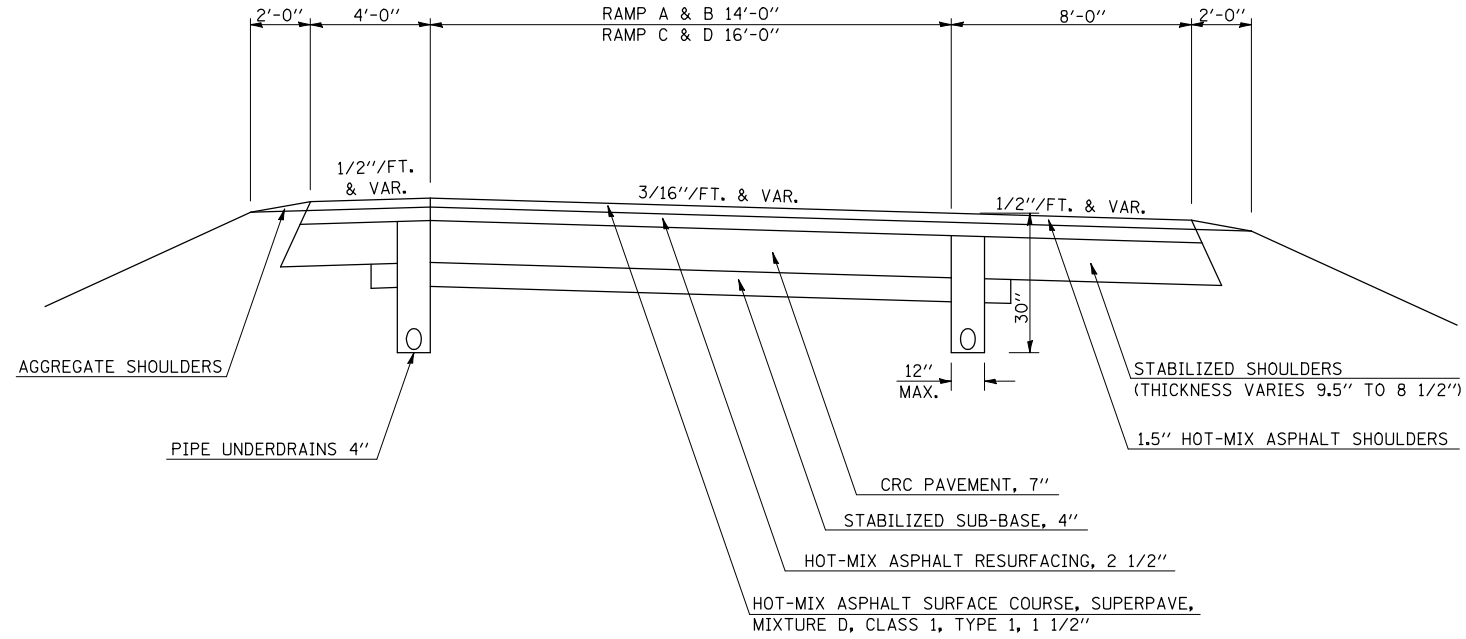

STATION EQUATIONS
 RAMP A: STA. 6+72.59 BK. = STA. 306+72.59 AH.
 RAMP B: STA. 330+61.36 BK. = STA. 0+00.00 AH.
 RAMP C: STA. 6+62.40 BK. = STA. 336+62.40 AH.
 RAMP D: STA. 390+22.97 BK. = STA. 0+00.00 AH.

EXISTING TYPICAL CROSS SECTION

RAMPS AT OLYMPIAN DRIVE AND FAI 57
 RAMP A STATION 10+36.00 TO STATION 18+65.00
 RAMP B STATION 10+03.00 TO STATION 24+91.00
 RAMP C STATION 19+19.00 TO STATION 27+49.00
 RAMP D STATION 10+41.00 TO STATION 25+13.48

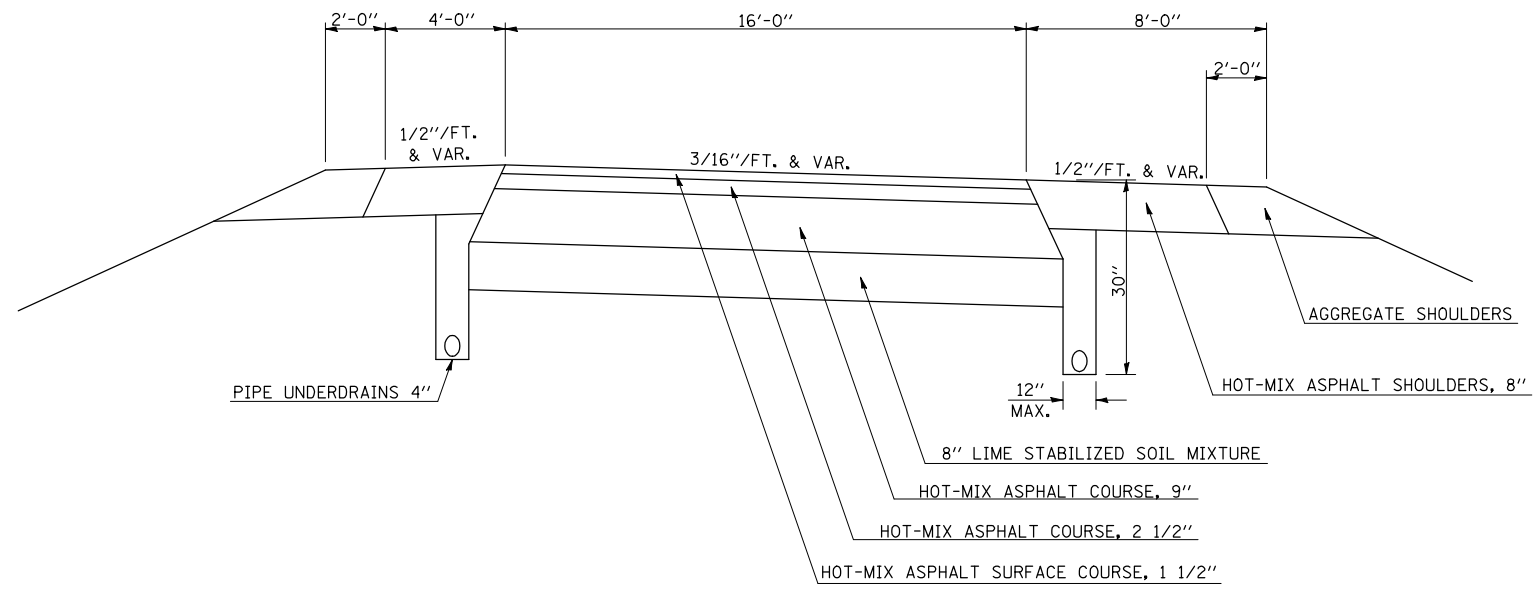

FILE NAME =	USER NAME = \$USER*	DESIGNED -	REVISED -	STATE OF ILLINOIS DEPARTMENT OF TRANSPORTATION	EXISTING TYPICAL CROSS SECTIONS			F.A.I. RTE.	SECTION	COUNTY	TOTAL SHEETS	SHEET NO.	
FILE#		DRAWN -	REVISED -		SCALE:	SHEET NO. 2 OF 3 SHEETS	STA.	TO STA.	57	(10-34, 10-35)RS-2(SB)	CHAMPAIGN	66	9
		CHECKED -	REVISED -		CONTRACT NO. 70923								
		DATE -	REVISED -		ILLINOIS FED. AID PROJECT								