


# EXISTING TYPICAL CROSS SECTIONS

MARKET STREET  
 STATION 136+85.00 TO STATION 142+15.76  
 STATION 144+40.68 TO STATION 149+62.00

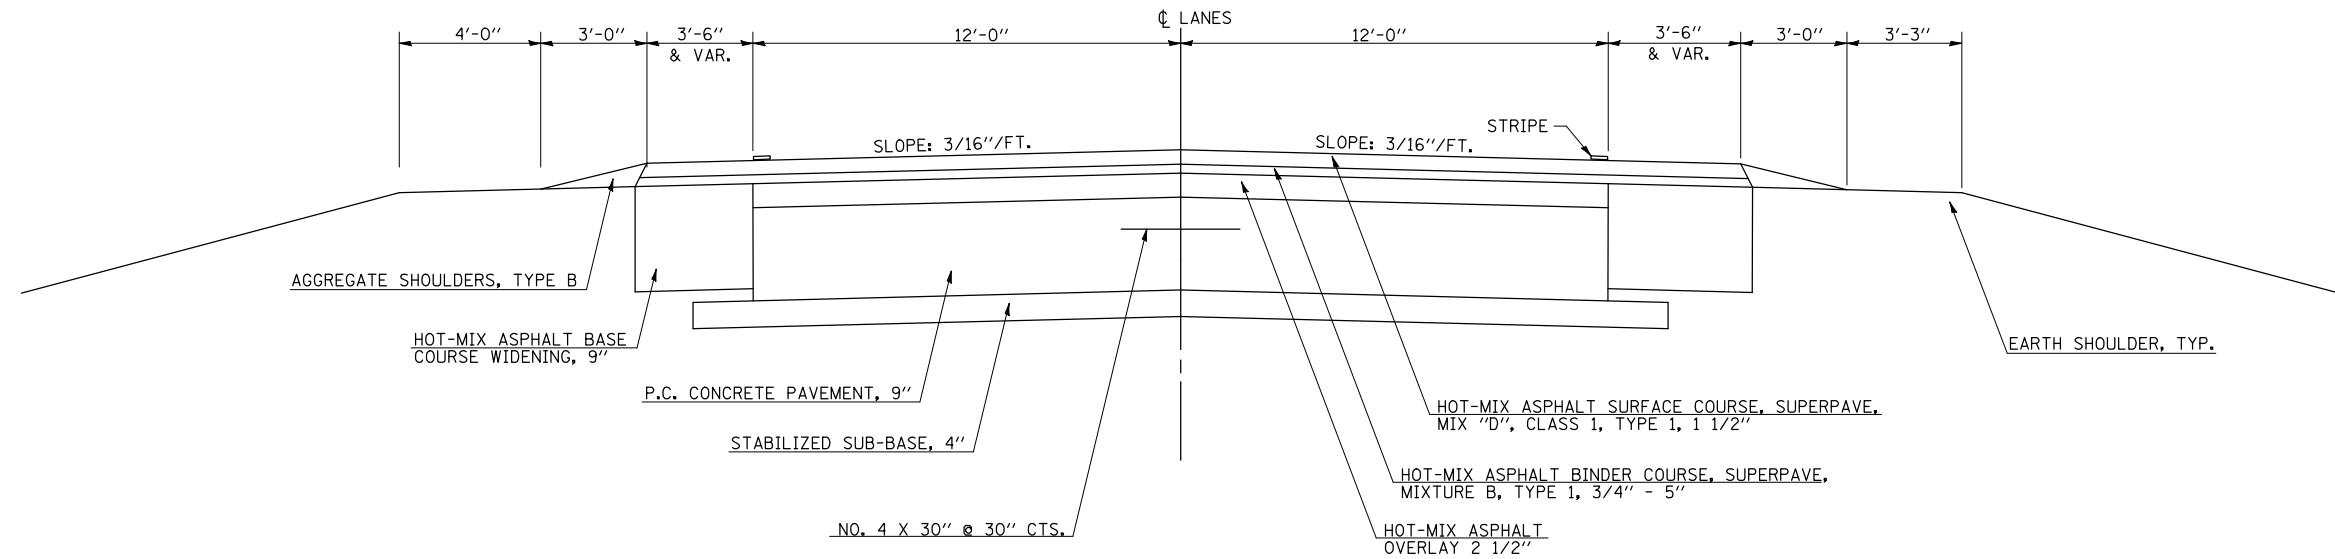

FILE NAME =	USER NAME = \$USER*	DESIGNED -	REVISED -	<b>STATE OF ILLINOIS DEPARTMENT OF TRANSPORTATION</b>	<b>EXISTING TYPICAL CROSS SECTIONS</b>	F.A.I. RTE.	SECTION	COUNTY	TOTAL SHEETS	SHEET NO.	
FILE#		DRAWN -	REVISED -			57	(10-34, 10-35)RS-2(SB)	CHAMPAIGN	66	10	
PLOT SCALE = \$SCALE*		CHECKED -	REVISED -			SCALE:		SHEET NO. 3 OF 3 SHEETS		STA. TO STA.	
PLOT DATE = \$DATE*		DATE -	REVISED -			ILLINOIS FED. AID PROJECT					