


# PROPOSED TYPICAL CROSS SECTIONS

MARKET STREET  
 STATION 136+85.00 TO STATION 141+86.20 (APPROACH)  
 STATION 144+70.21 (APPROACH) TO STATION 149+62.00

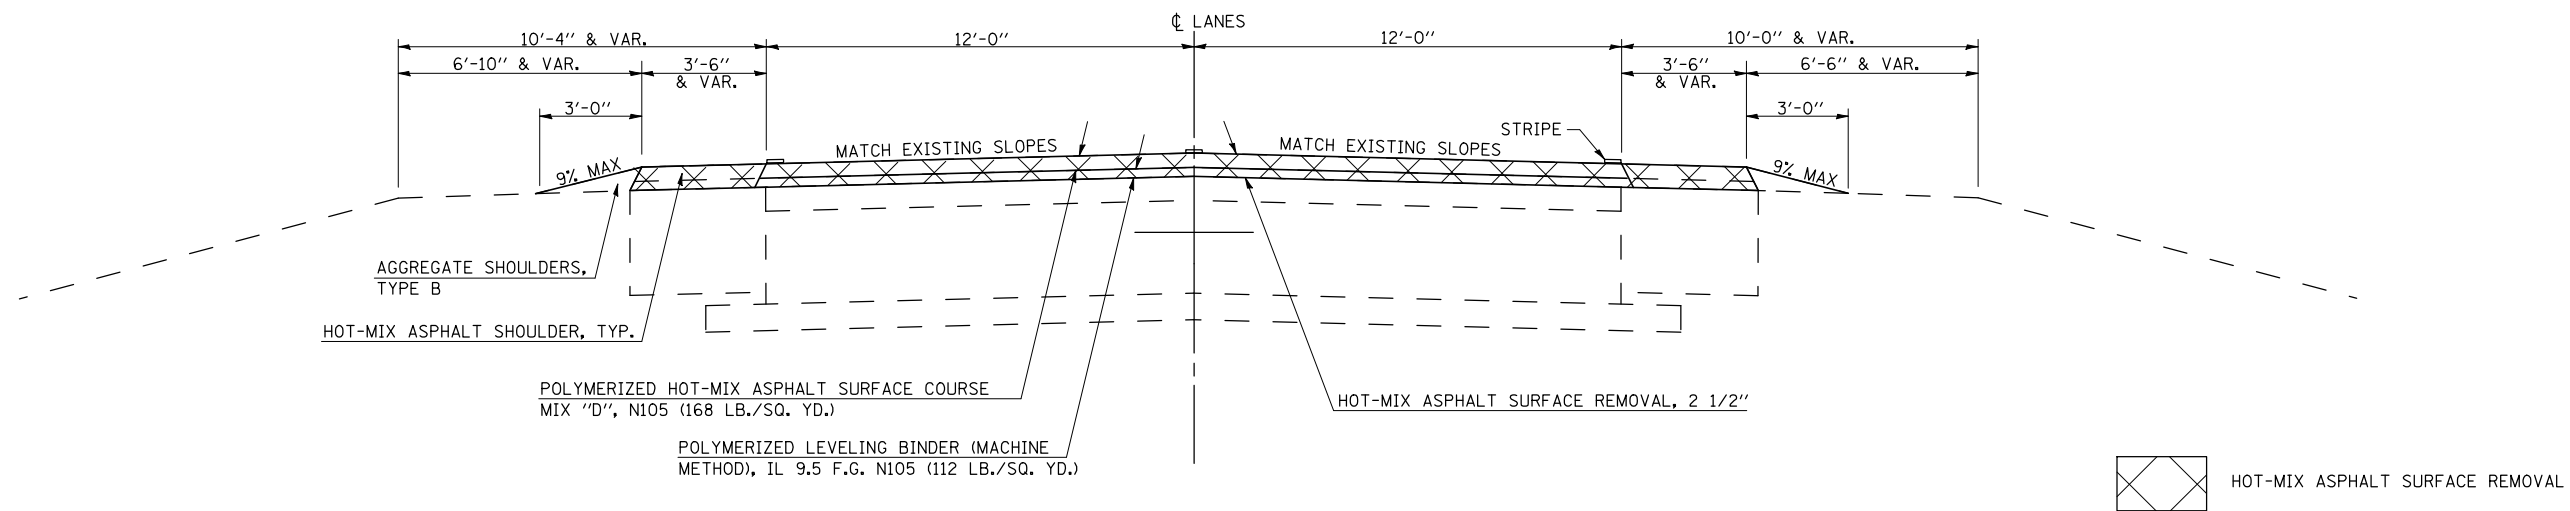

|                        |                    |            |           |   |  |                         |      |                |         |                        |                 |              |    |
|------------------------|--------------------|------------|-----------|---|--|-------------------------|------|----------------|---------|------------------------|-----------------|--------------|----|
| FILE NAME =<br>#FILEL# | USER NAME = #USER# | DESIGNED - | REVISED - | <b>STATE OF ILLINOIS<br/>DEPARTMENT OF TRANSPORTATION</b> | <b>PROPOSED TYPICAL CROSS SECTIONS</b> |                         |      | F.A.I.<br>RTE. | SECTION | COUNTY                 | TOTAL<br>SHEETS | SHEET<br>NO. |    |
|                        |                    | DRAWN -    | REVISED - |   | SCALE:                                 | SHEET NO. 5 OF 5 SHEETS | STA. | TO STA.        | 57      | (10-34, 10-35)RS-2(SB) | CHAMPAIGN       | 66           | 15 |
|                        |                    | CHECKED -  | REVISED - |   | CONTRACT NO. 70923                     |                         |      |                |         |                        |                 |              |    |
|                        |                    | DATE -     | REVISED - |   | ILLINOIS FED. AID PROJECT              |                         |      |                |         |                        |                 |              |    |