



SEC. 34 - T 20 N - R 8 E - 3RD PM

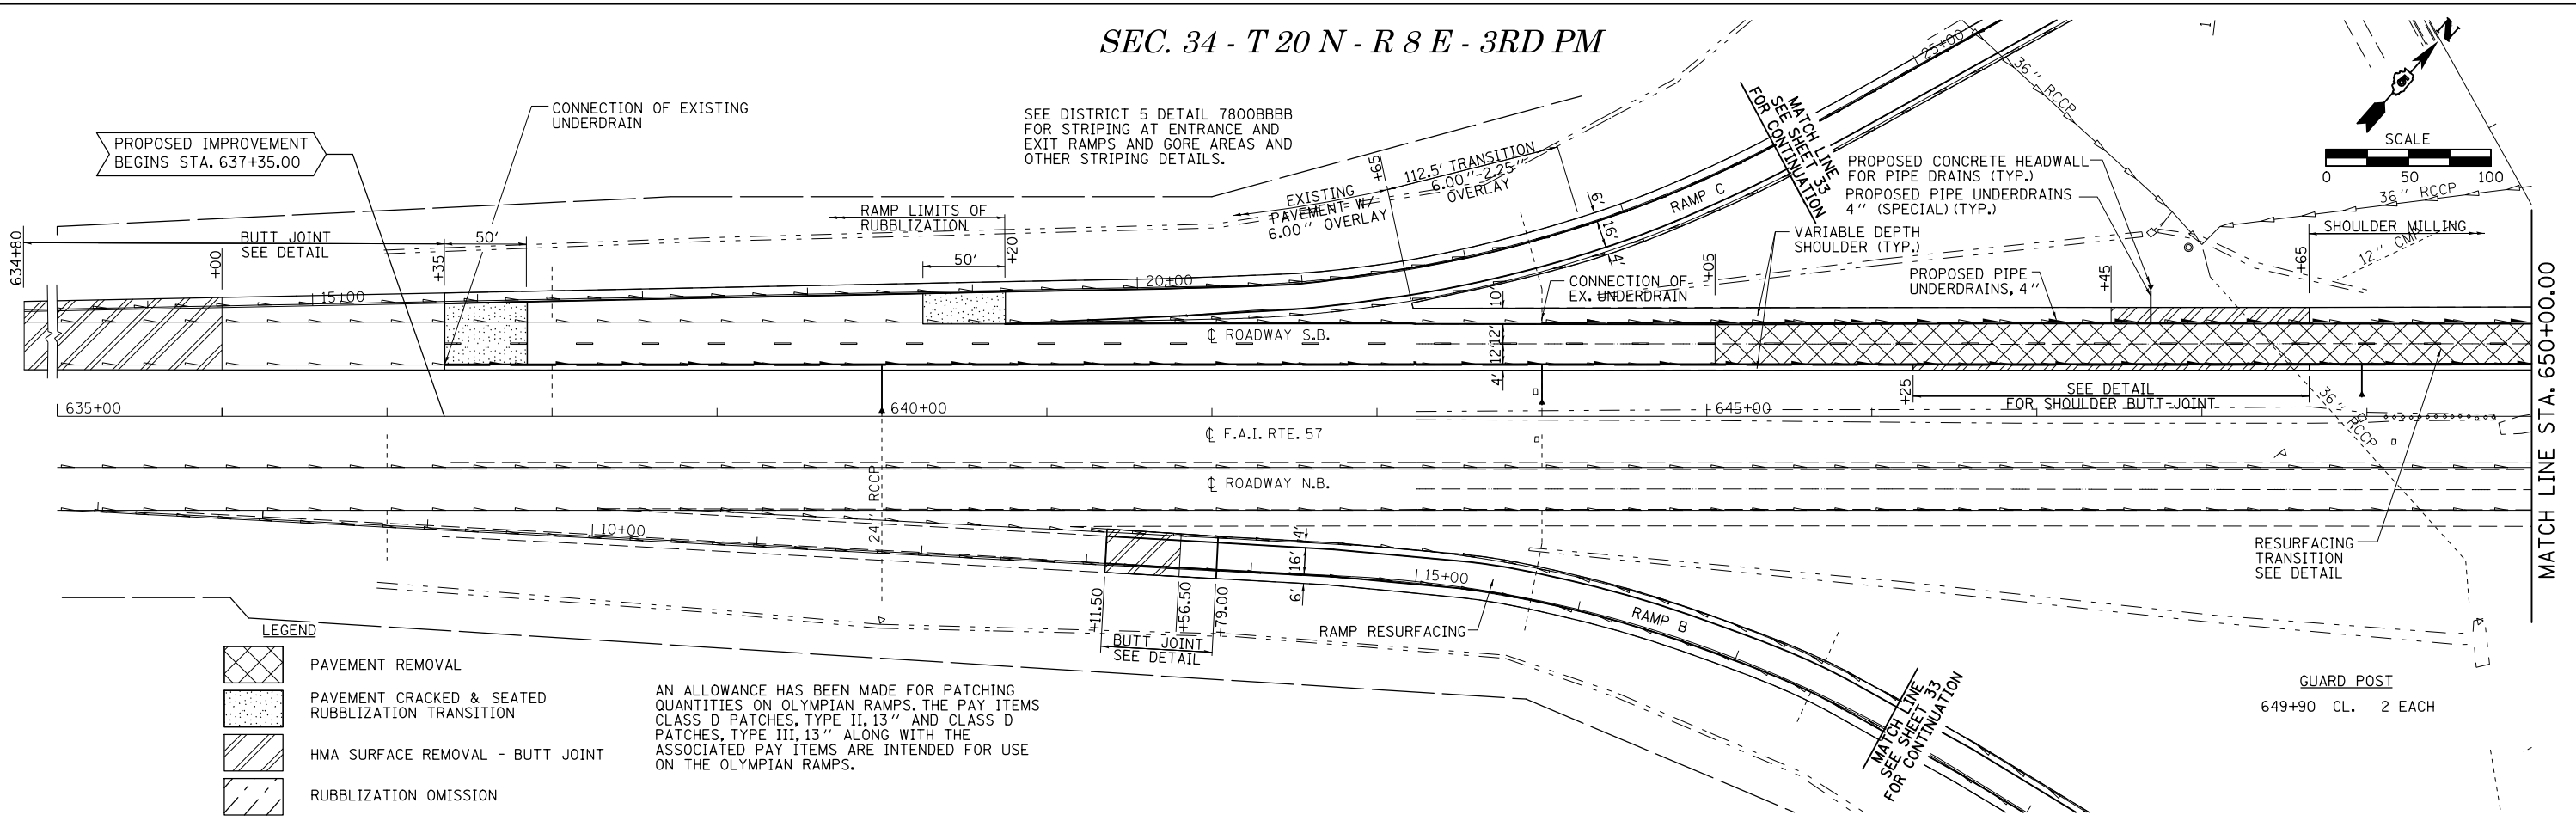

SEC. 26 - T 20 N - R 8 E - 3RD PM

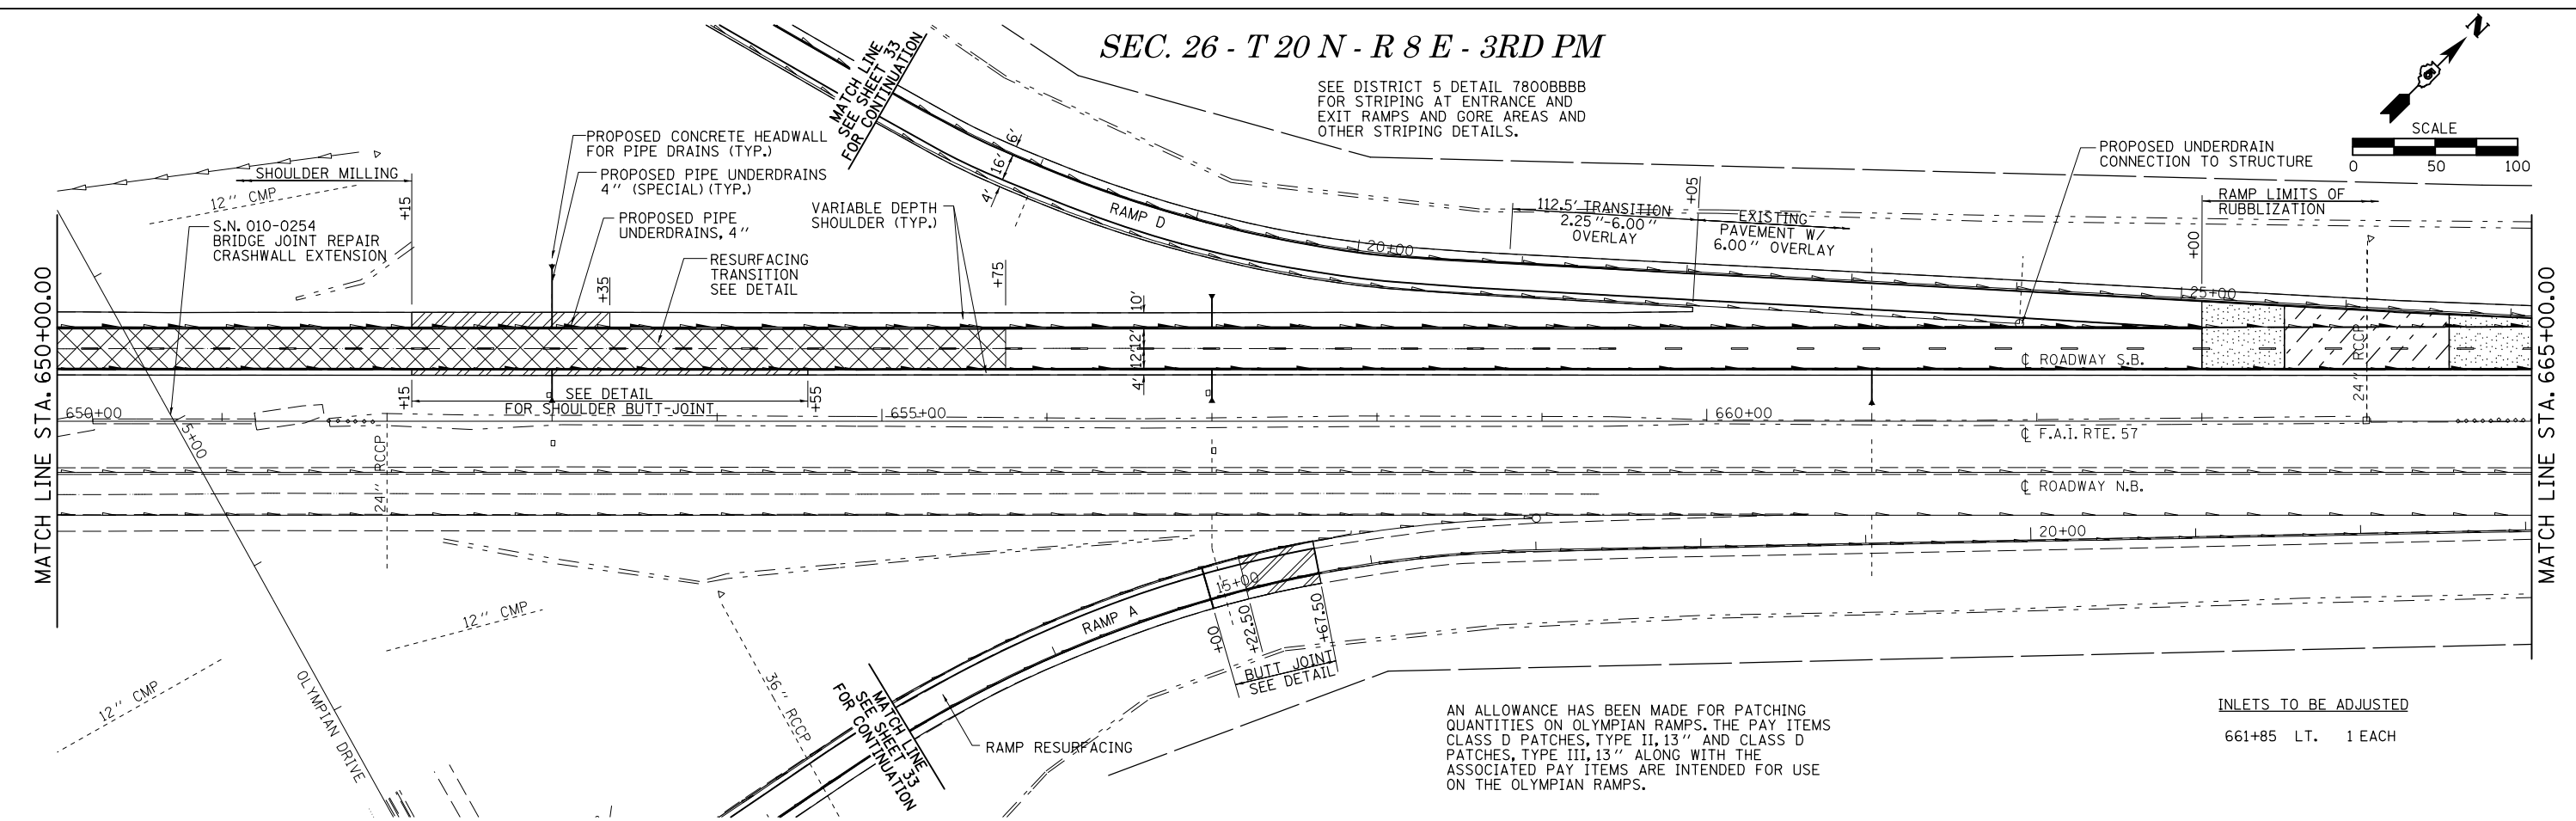

FILE NAME =	USER NAME = keysrb	DESIGNED -	REVISED -	STATE OF ILLINOIS DEPARTMENT OF TRANSPORTATION	PLAN SHEETS F.A.I. 57			F.A.I. RTE.	SECTION	COUNTY	TOTAL SHEETS	SHEET NO.
ei:\pwork\pwork\keysrb\0268570\0570923-sh1-plan.dgn		DRAWN -	REVISED -		57	(10-34, 10-35)RS-2(SB)	CHAMPAIGN	66	23			
PLOT SCALE = 100.0000' / in.		CHECKED -	REVISED -		CONTRACT NO. 70923							
PLOT DATE = 6/14/2011		DATE -	REVISED -		ILLINOIS FED. AID PROJECT							

Sheet: 1
Angle: 48.7889
Align: 1-57