



SEC. 26 - T 20 N - R 8 E - 3RD PM

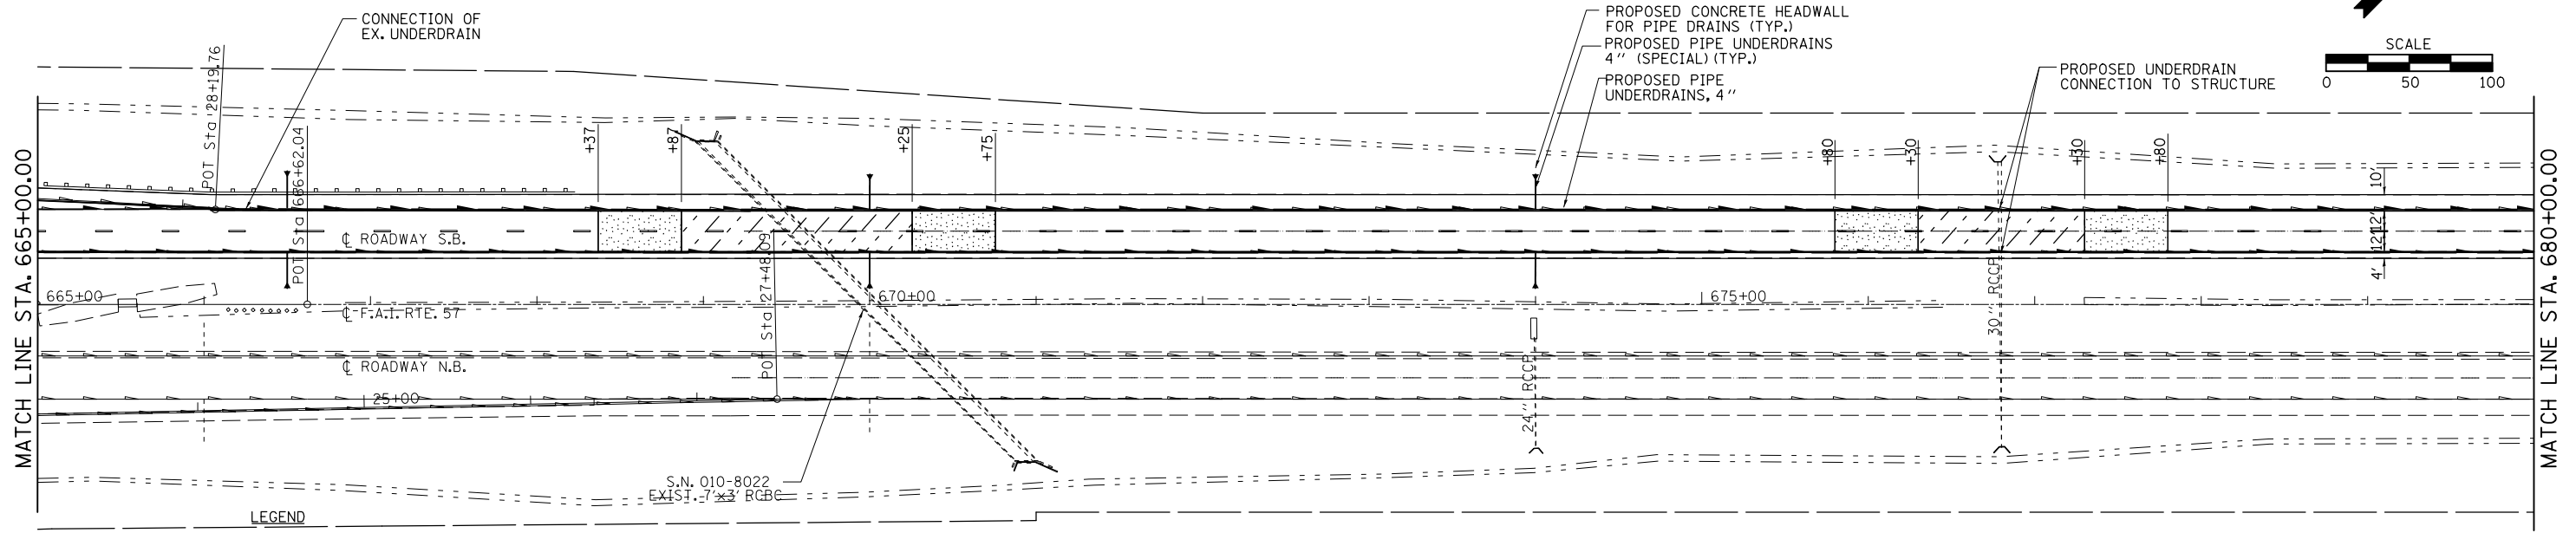

SEC. 26 - T 20 N - R 8 E - 3RD PM

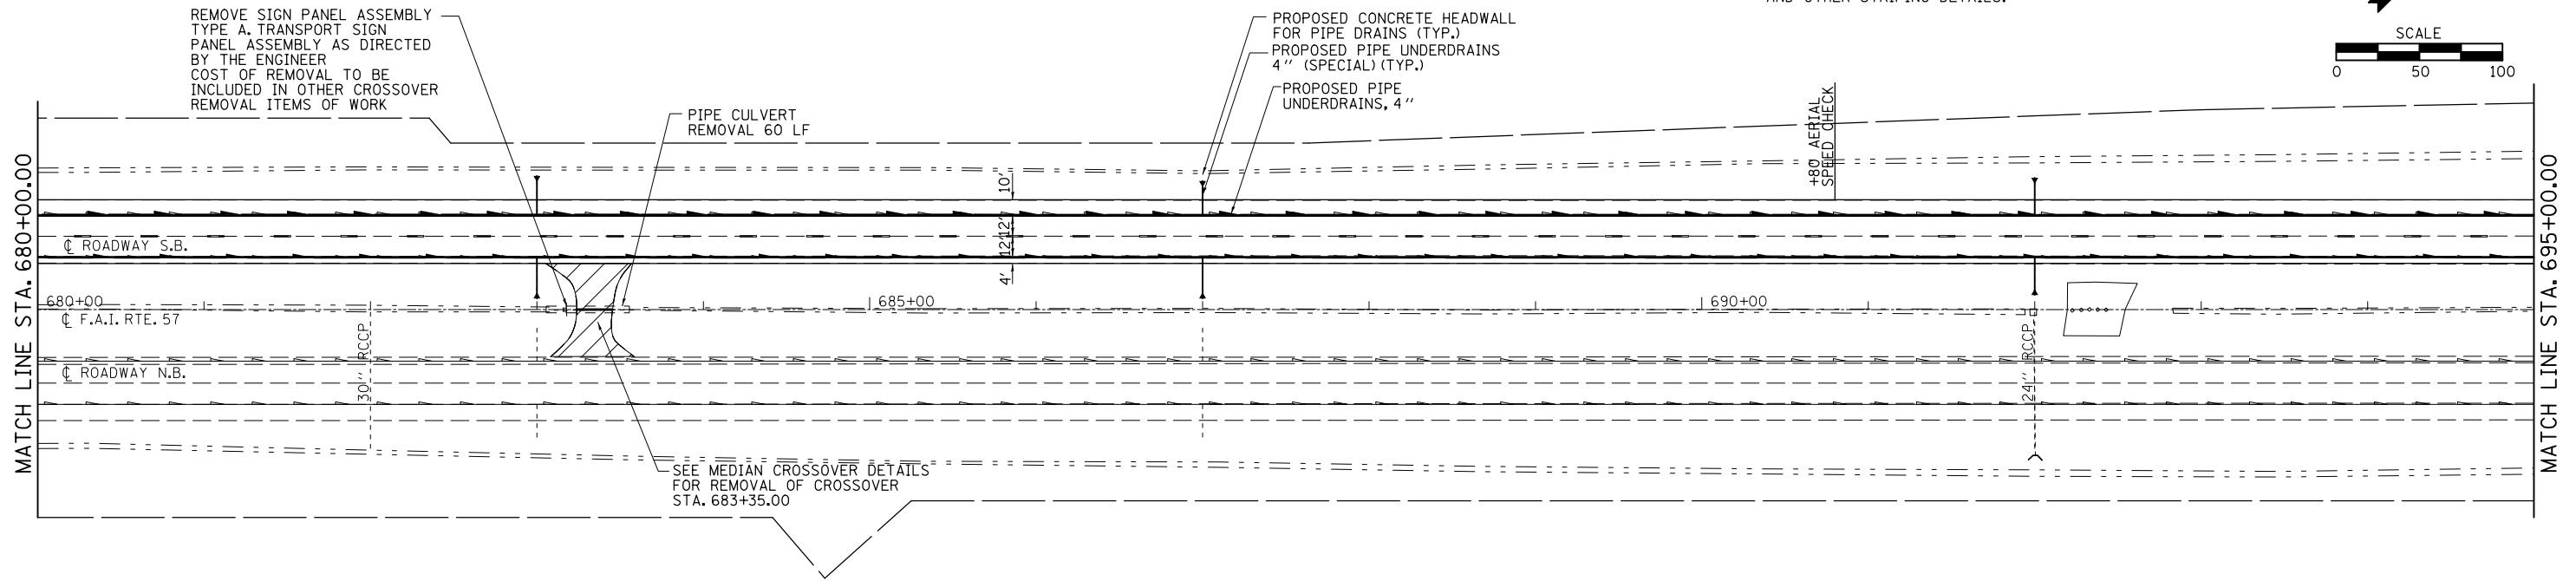

FILE NAME =	USER NAME = keysrb	DESIGNED -	REVISED -
ei:\pwwork\pwwork\keysrb\10268570\10570923-sh1-plan.dgn		DRAWN -	REVISED -
		CHECKED -	REVISED -
		DATE -	REVISED -

STATE OF ILLINOIS
DEPARTMENT OF TRANSPORTATION

PLAN SHEETS F.A.I. 57

SCALE: SHEET NO. 2 OF 10 SHEETS STA. 665+00 TO STA. 695+00

F.A.I. RTE.	SECTION	COUNTY	TOTAL SHEETS	SHEET NO.
57	(10-34, 10-35)RS-2(SB)	CHAMPAIGN	66	24
CONTRACT NO. 70923			ILLINOIS FED. AID PROJECT	

Sheet: 2
Angle: 48.7929
Align: 1-57