



SEC. 24 - T 20 N - R 8 E - 3RD PM

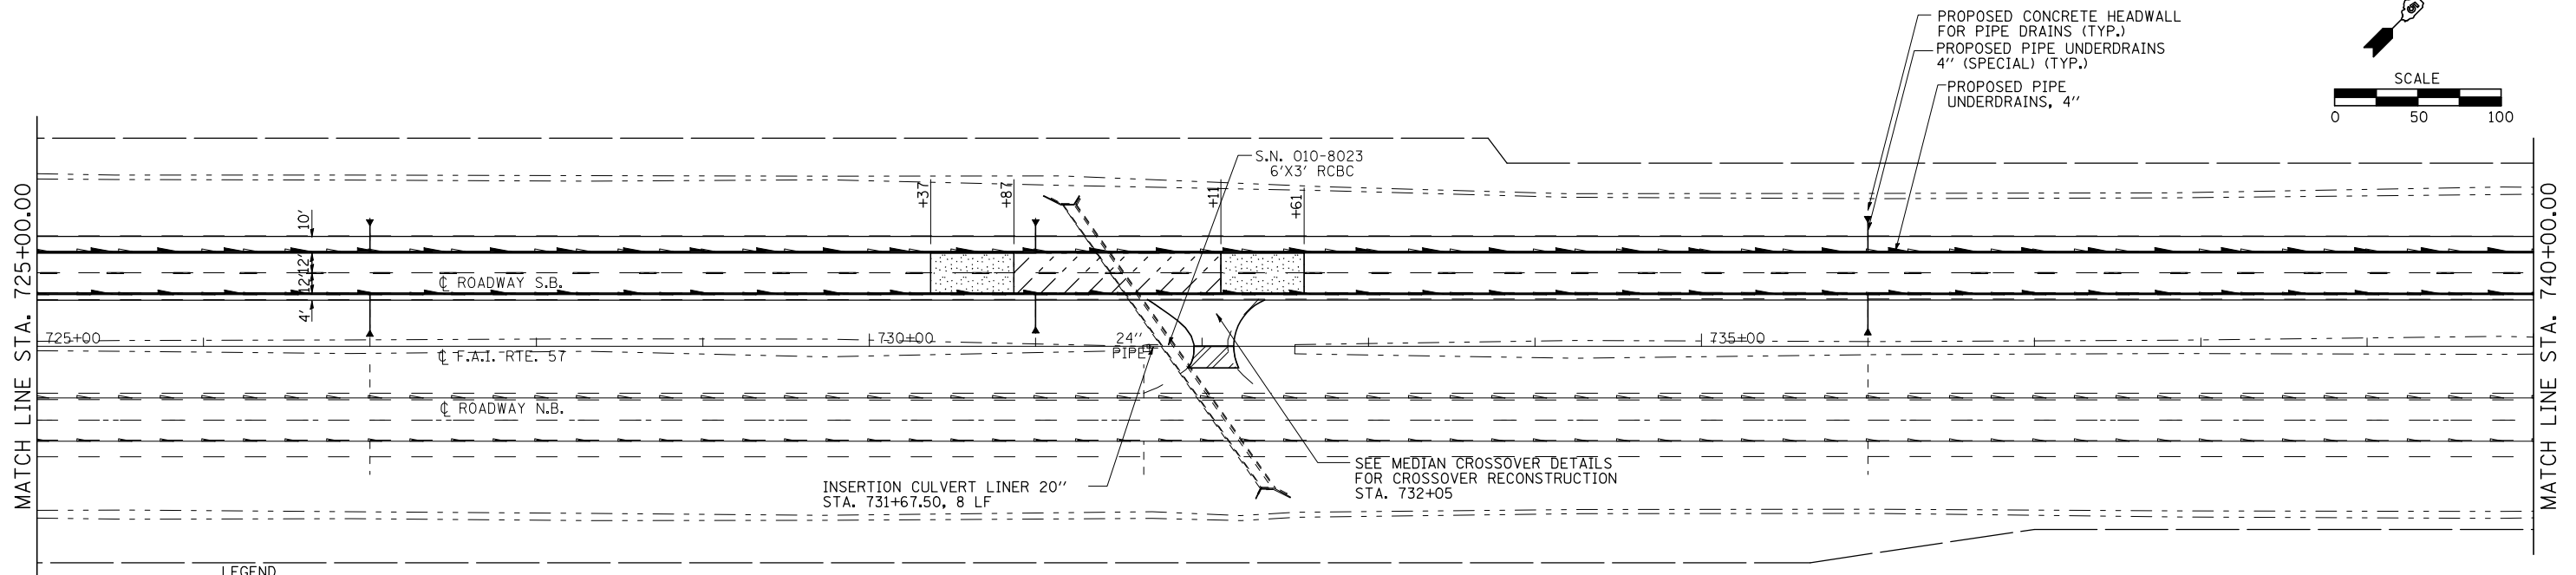



LEGEND

	PAVEMENT REMOVAL
	PAVEMENT CRACKED & SEATED RUBBLIZATION TRANSITION
	HMA SURFACE REMOVAL - BUTT JOINT
	RUBBLIZATION OMISSION

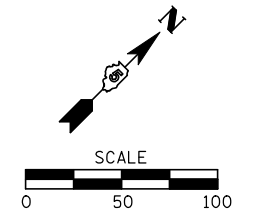

SEC. 24 - T 20 N - R 8 E - 3RD PM

SEE DISTRICT 5 DETAIL 7800BBBB FOR STRIPING DETAILS.

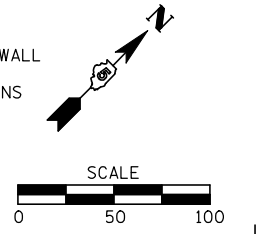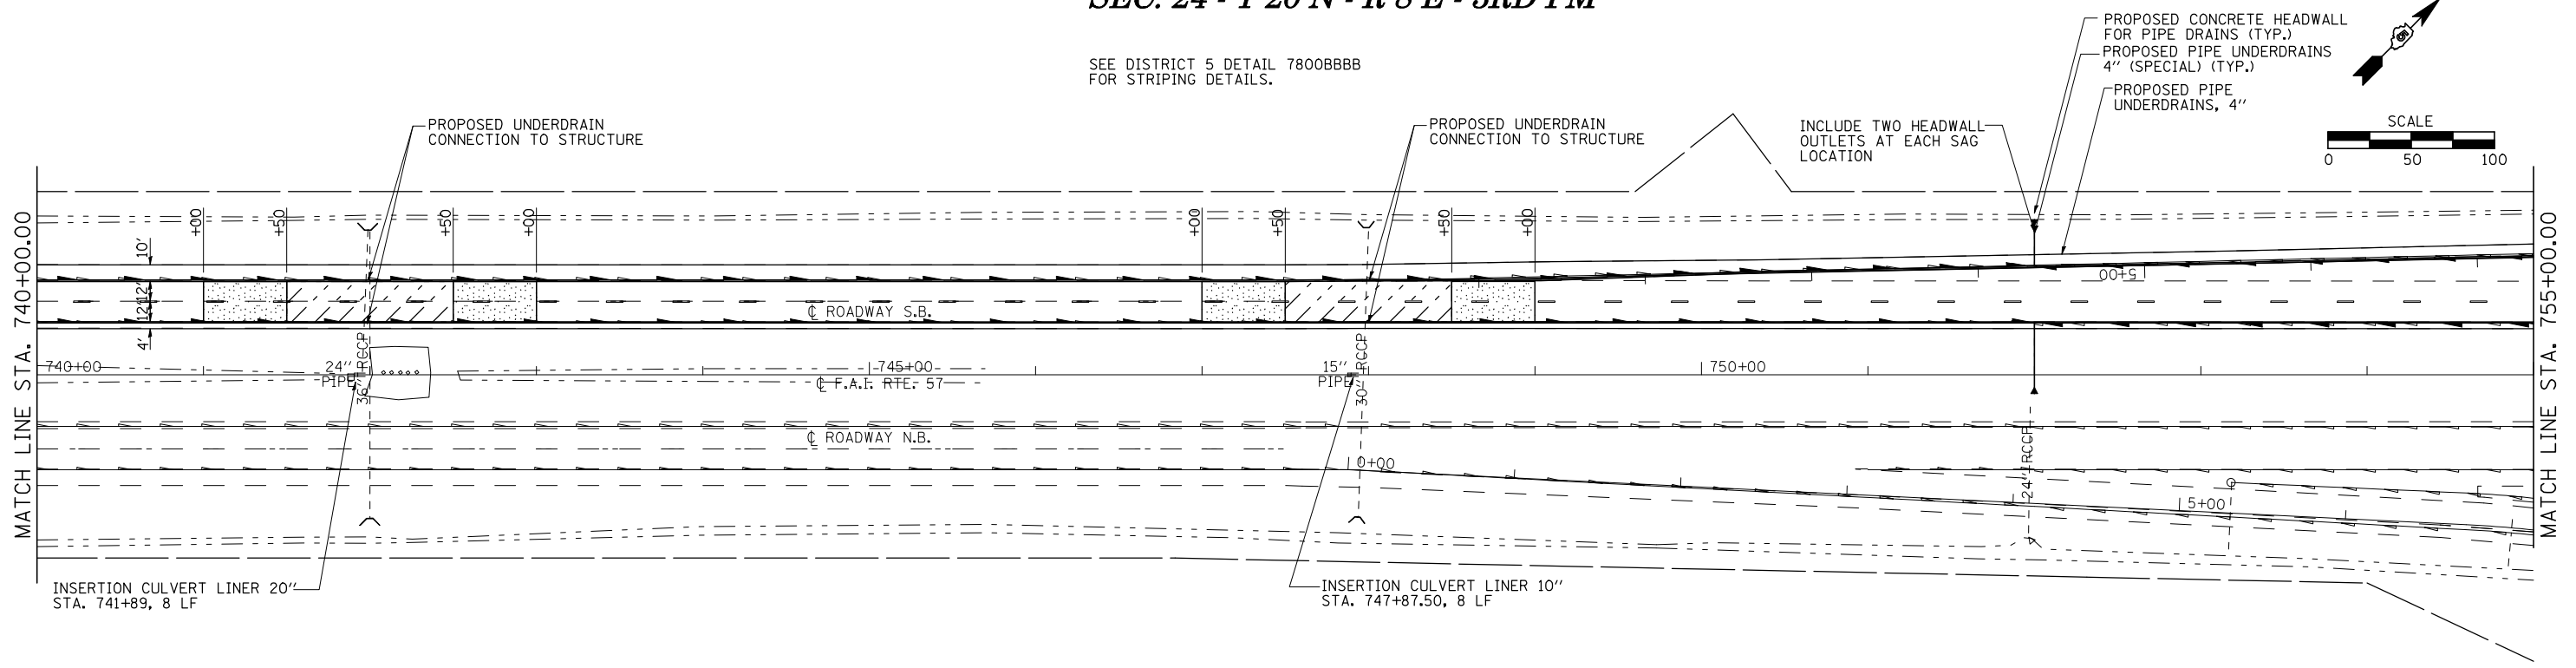

FILE NAME =	USER NAME = #USER#	DESIGNED -	REVISED -	STATE OF ILLINOIS DEPARTMENT OF TRANSPORTATION	PLAN SHEETS F.A.I. 57			F.A.I. RTE.	SECTION	COUNTY	TOTAL SHEETS	SHEET NO.
#FILE#		DRAWN -	REVISED -		57	(10-34, 10-35)RS-2(SB)	CHAMPAIGN	66	26			
PLOT SCALE = #SCALE#		CHECKED -	REVISED -		SCALE: SHEET NO. 4 OF 10 SHEETS STA. 725+00 TO STA. 755+00			CONTRACT NO. 70923				
PLOT DATE = #DATE#		DATE -	REVISED -		ILLINOIS FED. AID PROJECT							

Sheet: 4
Angle: 52.2769
Align: 1-57