



SEC. 13 - T 20 N - R 8 E - 3RD PM

SEC. 18 - T 20 N - R 9 E - 3RD PM

SEE DISTRICT 5 DETAIL 7800BBBB FOR AERIAL SPEED CHECK ZONES AND OTHER STRIPING DETAILS.

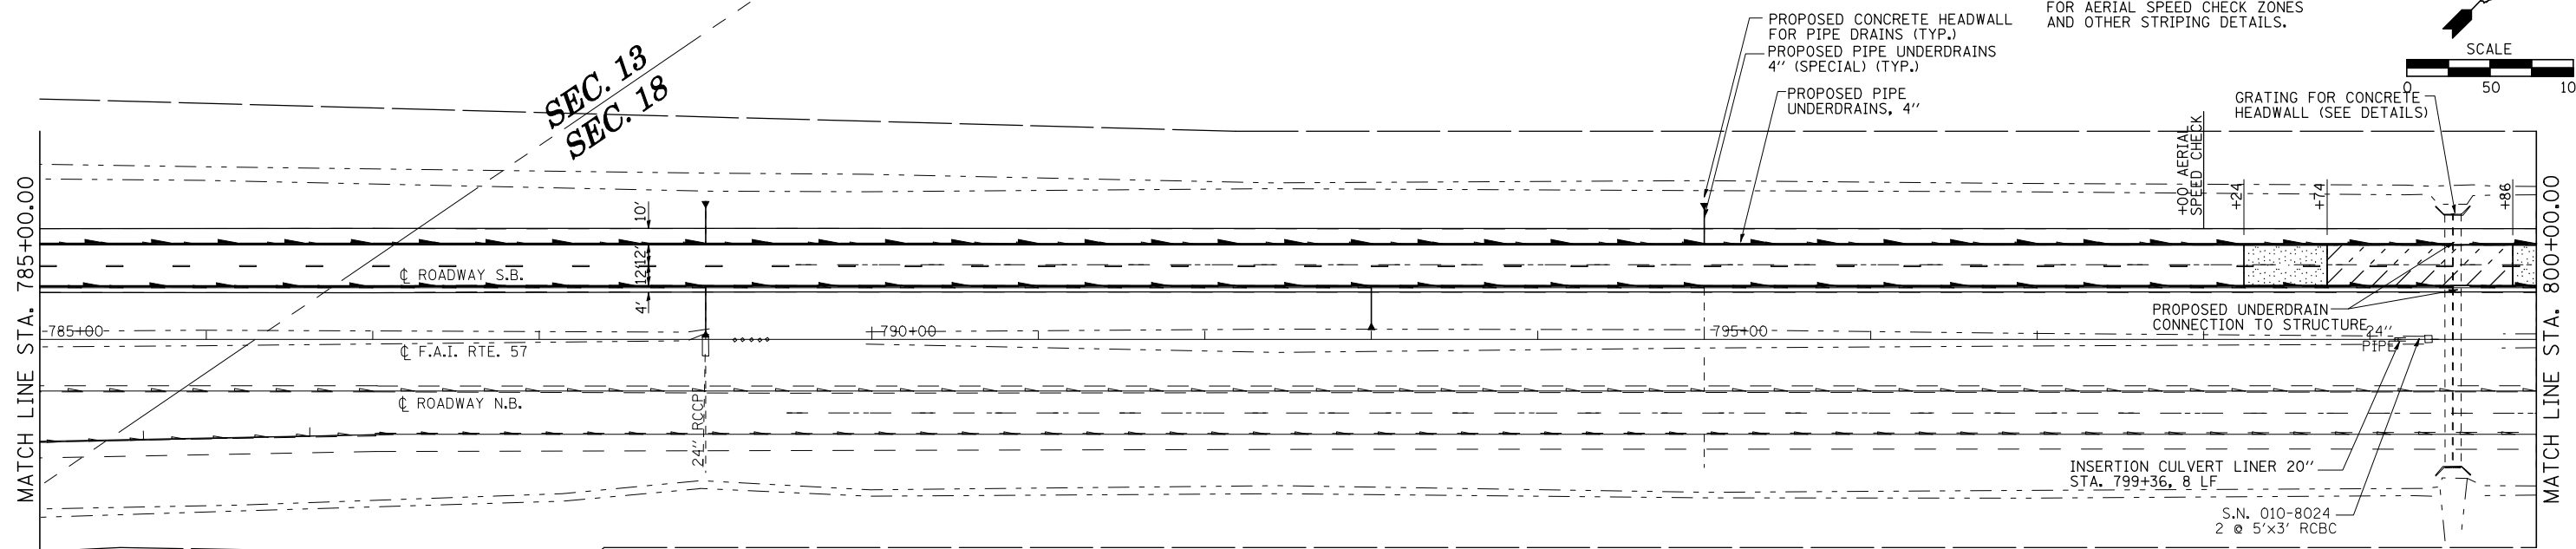

SEC. 18 - T 20 N - R 9 E - 3RD PM

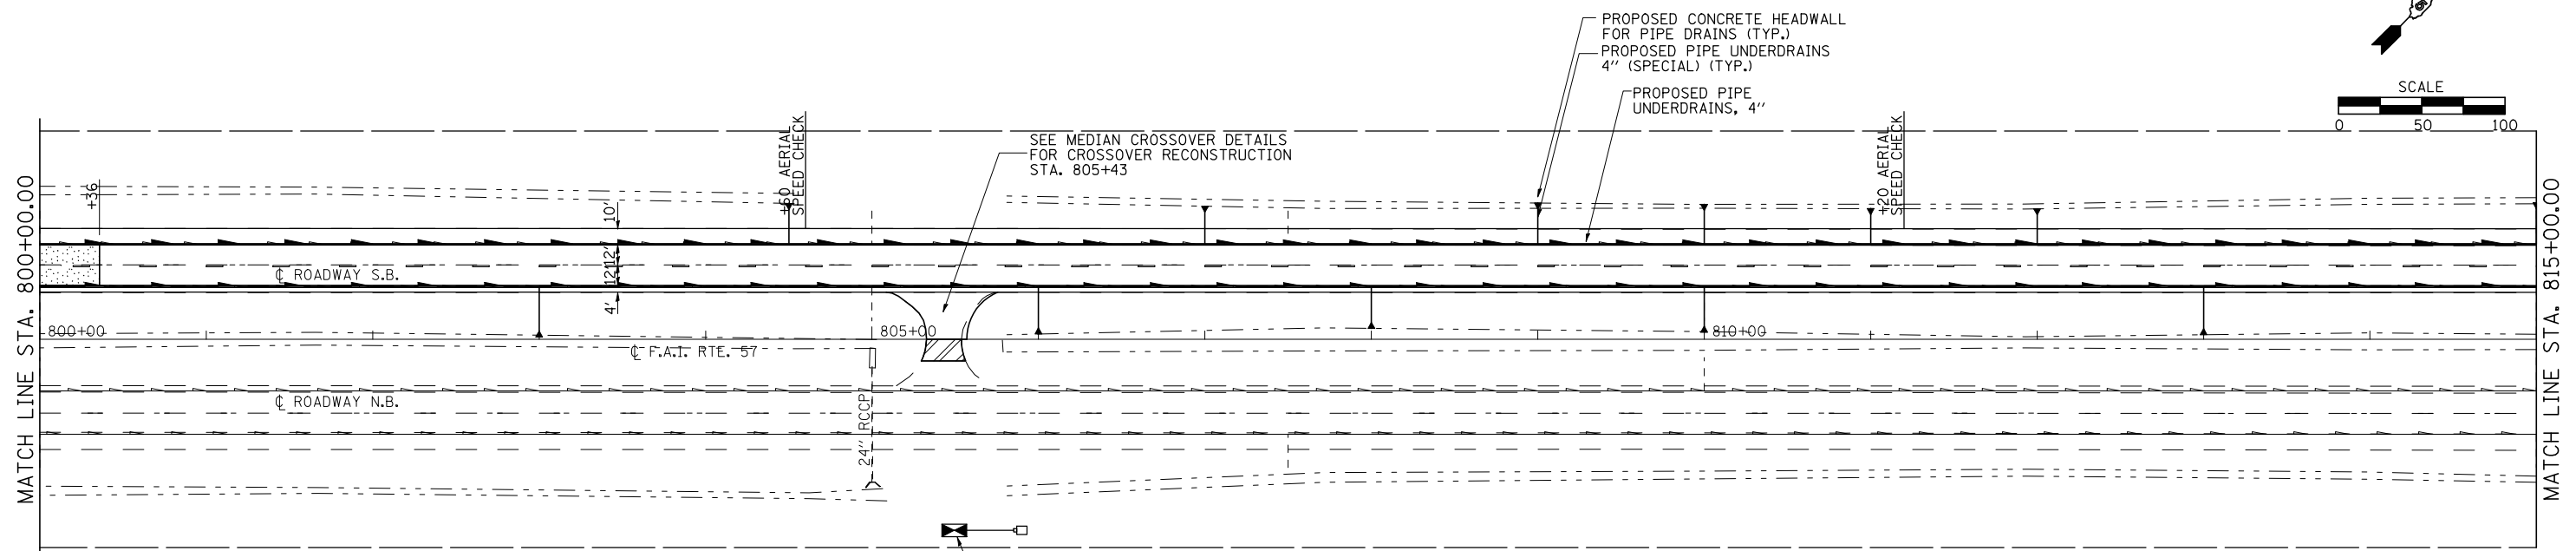

FILE NAME =	USER NAME = #USER#	DESIGNED -	REVISED -	STATE OF ILLINOIS DEPARTMENT OF TRANSPORTATION	PLAN SHEETS F.A.I. 57			F.A.I. RTE.	SECTION	COUNTY	TOTAL SHEETS	SHEET NO.
#FILE#		DRAWN -	REVISED -		SCALE:	SHEET NO. 6 OF 10 SHEETS	STA. 785+00 TO STA. 815+00	57	(10-34, 10-35)RS-2(SB)	CHAMPAIGN	66	28
		CHECKED -	REVISED -		CONTRACT NO. 70923							
		DATE -	REVISED -		ILLINOIS FED. AID PROJECT							

Sheet: 6
Angle: 52.2769
Align: 1-57