



SEC. 18 - T 20 N - R 9 E - 3RD PM

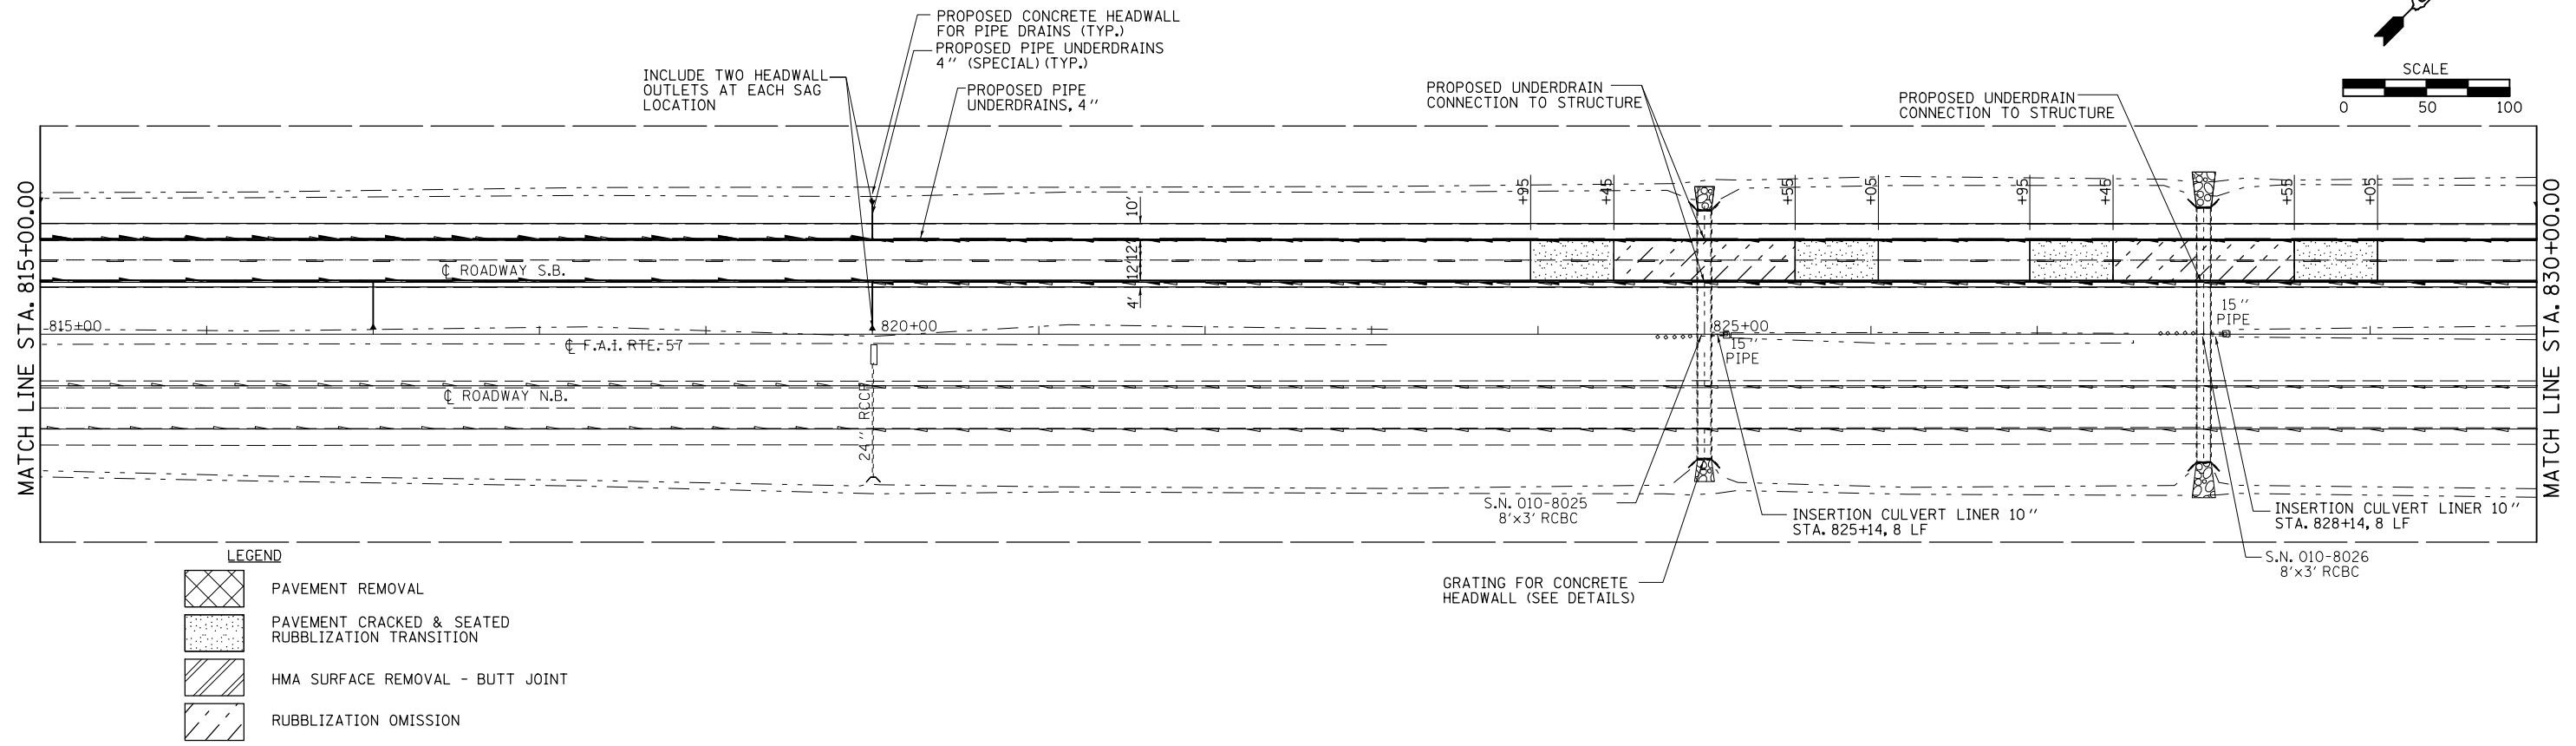

SEC. 18 - T 20 N - R 9 E - 3RD PM

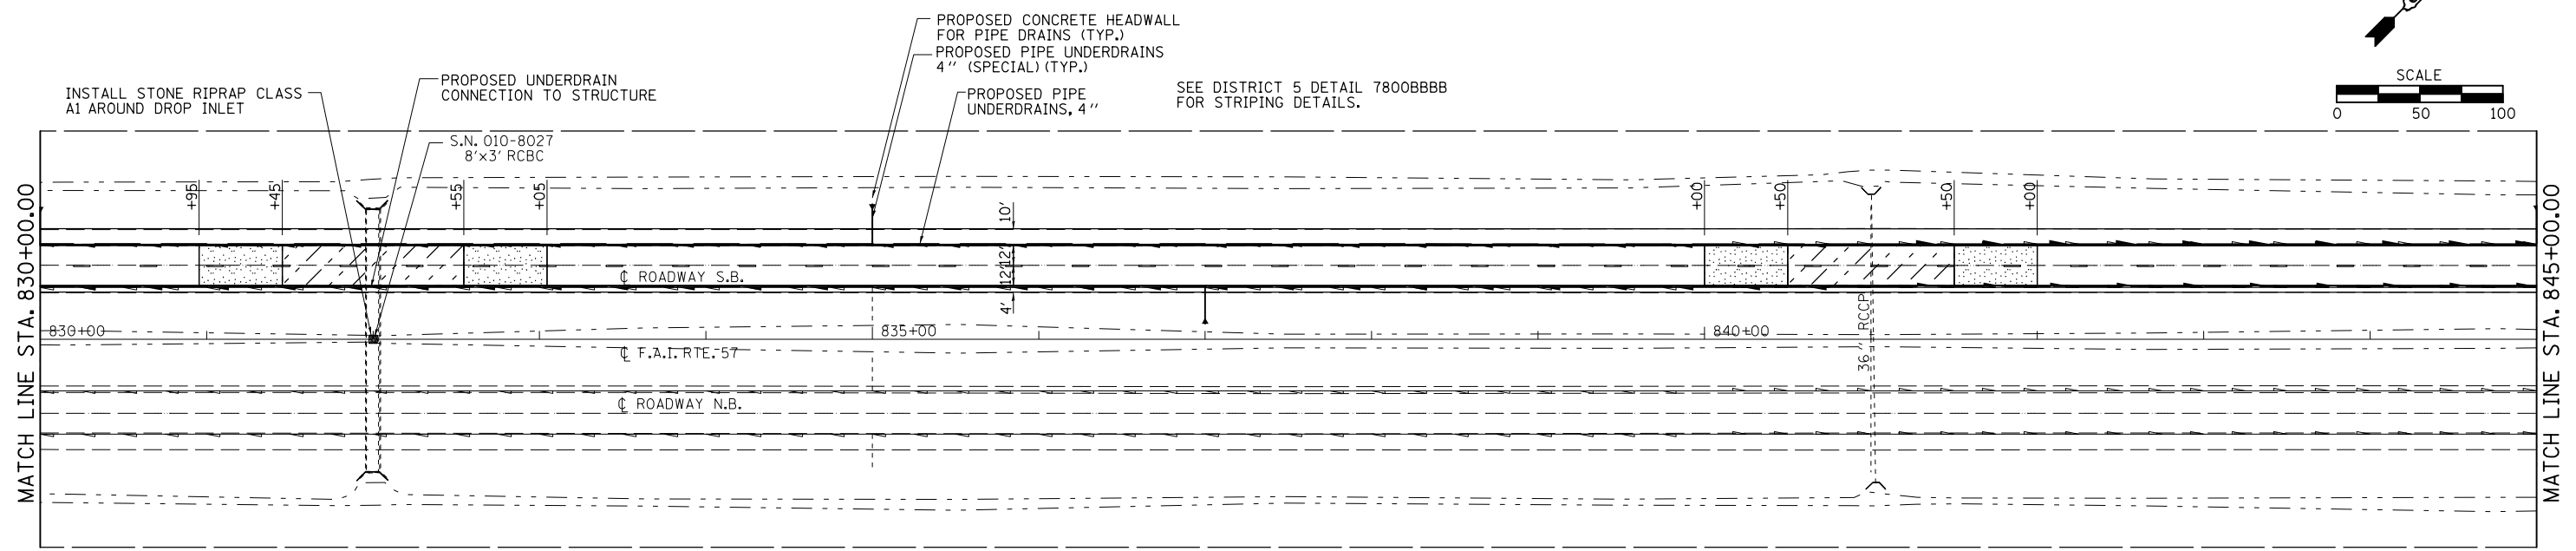

FILE NAME =	USER NAME = keysrb	DESIGNED -	REVISED -	STATE OF ILLINOIS DEPARTMENT OF TRANSPORTATION	PLAN SHEETS F.A.I. 57			F.A.I. RTE.	SECTION	COUNTY	TOTAL SHEETS	SHEET NO.
ei:\pwwork\pwwork\keysrb\10268570\10570923-sh1-plan.dgn		DRAWN -	REVISED -		57	(10-34, 10-35)RS-2(SB)	CHAMPAIGN	66	29			
PLOT SCALE = 100.0000' / in.		CHECKED -	REVISED -		CONTRACT NO. 70923							
PLOT DATE = 6/14/2011		DATE -	REVISED -		ILLINOIS FED. AID PROJECT							
				SCALE:	SHEET NO. 7 OF 10 SHEETS	STA. 815+00 TO STA. 845+00						

Sheet: 7
Angle: 52.2769
Align: 1-57