
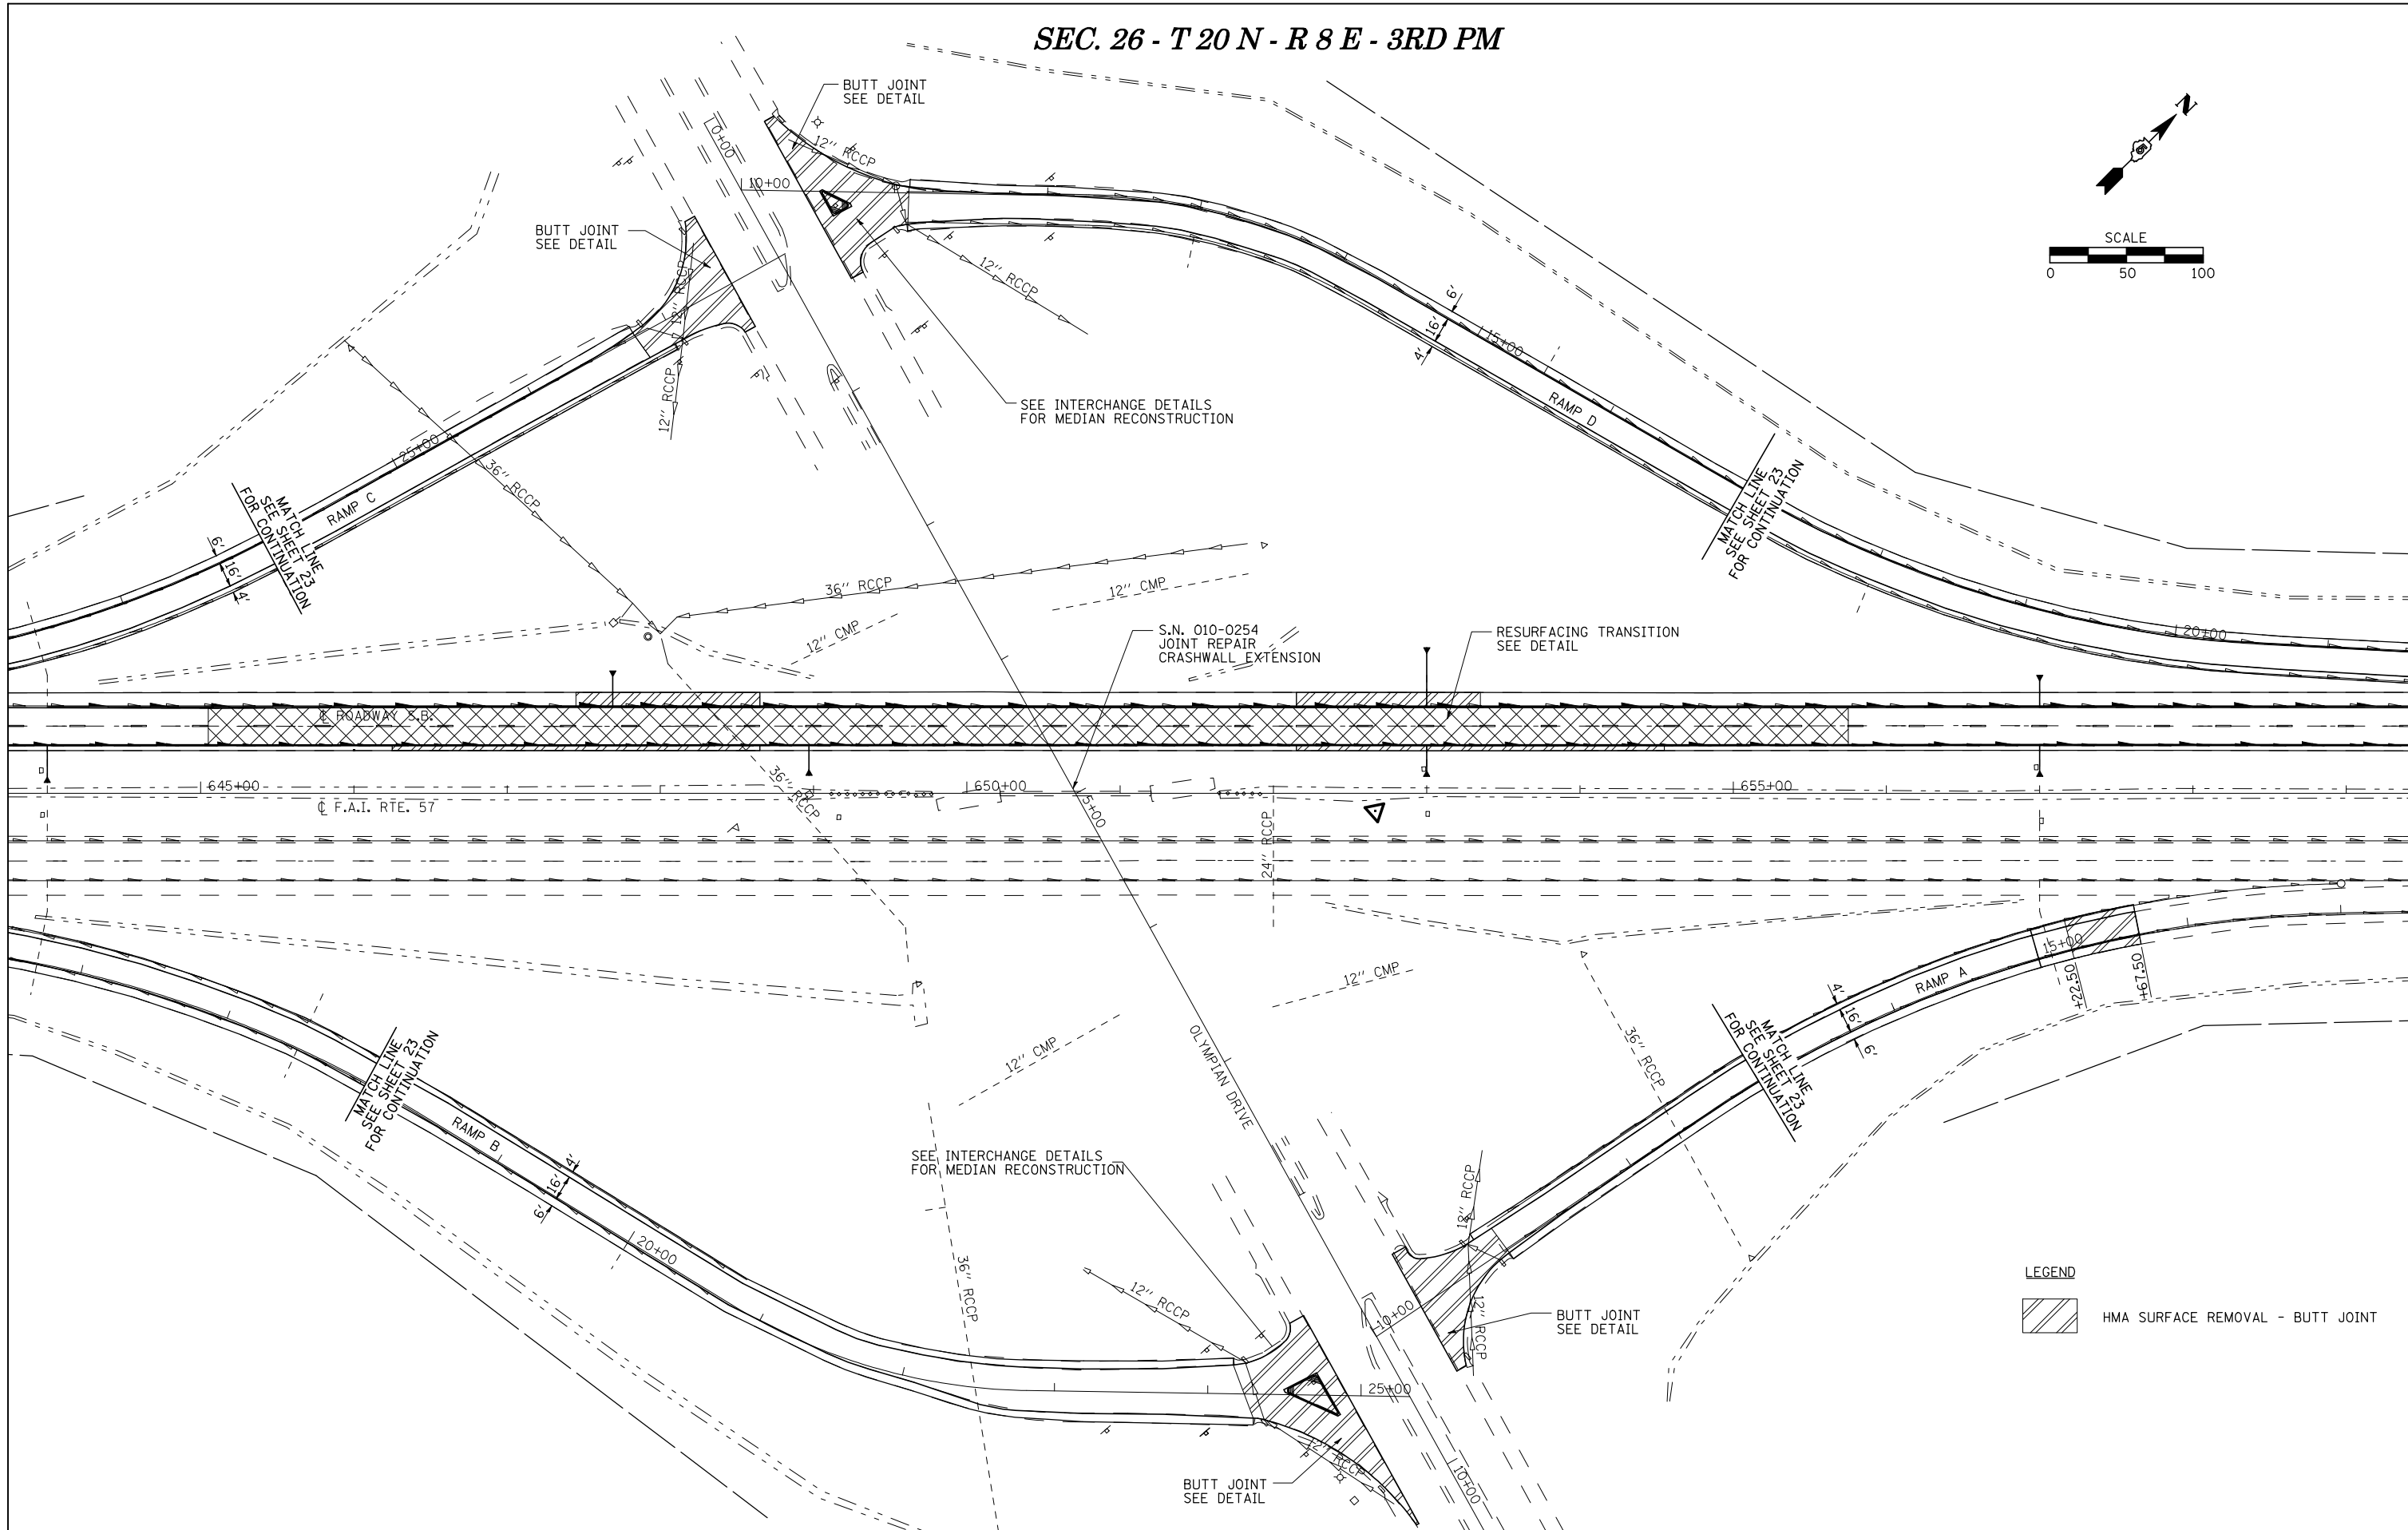
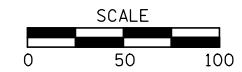


SEC. 26 - T 20 N - R 8 E - 3RD PM

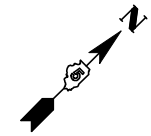

**LEGEND**  
 HMA SURFACE REMOVAL - BUTT JOINT

FILE NAME = #FILE#	USER NAME = #USER#	DESIGNED -	REVISED -
		DRAWN -	REVISED -
		CHECKED -	REVISED -
		DATE -	REVISED -

**STATE OF ILLINOIS  
 DEPARTMENT OF TRANSPORTATION**

**PLAN SHEETS - OLYMPIAN DRIVE INTERCHANGE**

SCALE:      SHEET NO. 1 OF 1 SHEETS      STA.      TO STA.

F.A.I. RTE.	SECTION	COUNTY	TOTAL SHEETS	SHEET NO.
57	(10-34, 10-35)RS-2(SB)	CHAMPAIGN	66	33
CONTRACT NO. 70923				
ILLINOIS FED. AID PROJECT				