
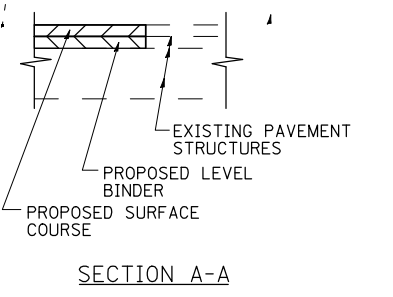


AN ALLOWANCE HAS BEEN MADE FOR PATCHING QUANTITIES ON MARKET ST. THE PAY ITEMS CLASS B PATCHES, TYPE II, 12" AND CLASS B PATCHES, TYPE III, 12" ALONG WITH THE ASSOCIATED PAY ITEMS ARE INTENDED FOR USE ON MARKET ST.

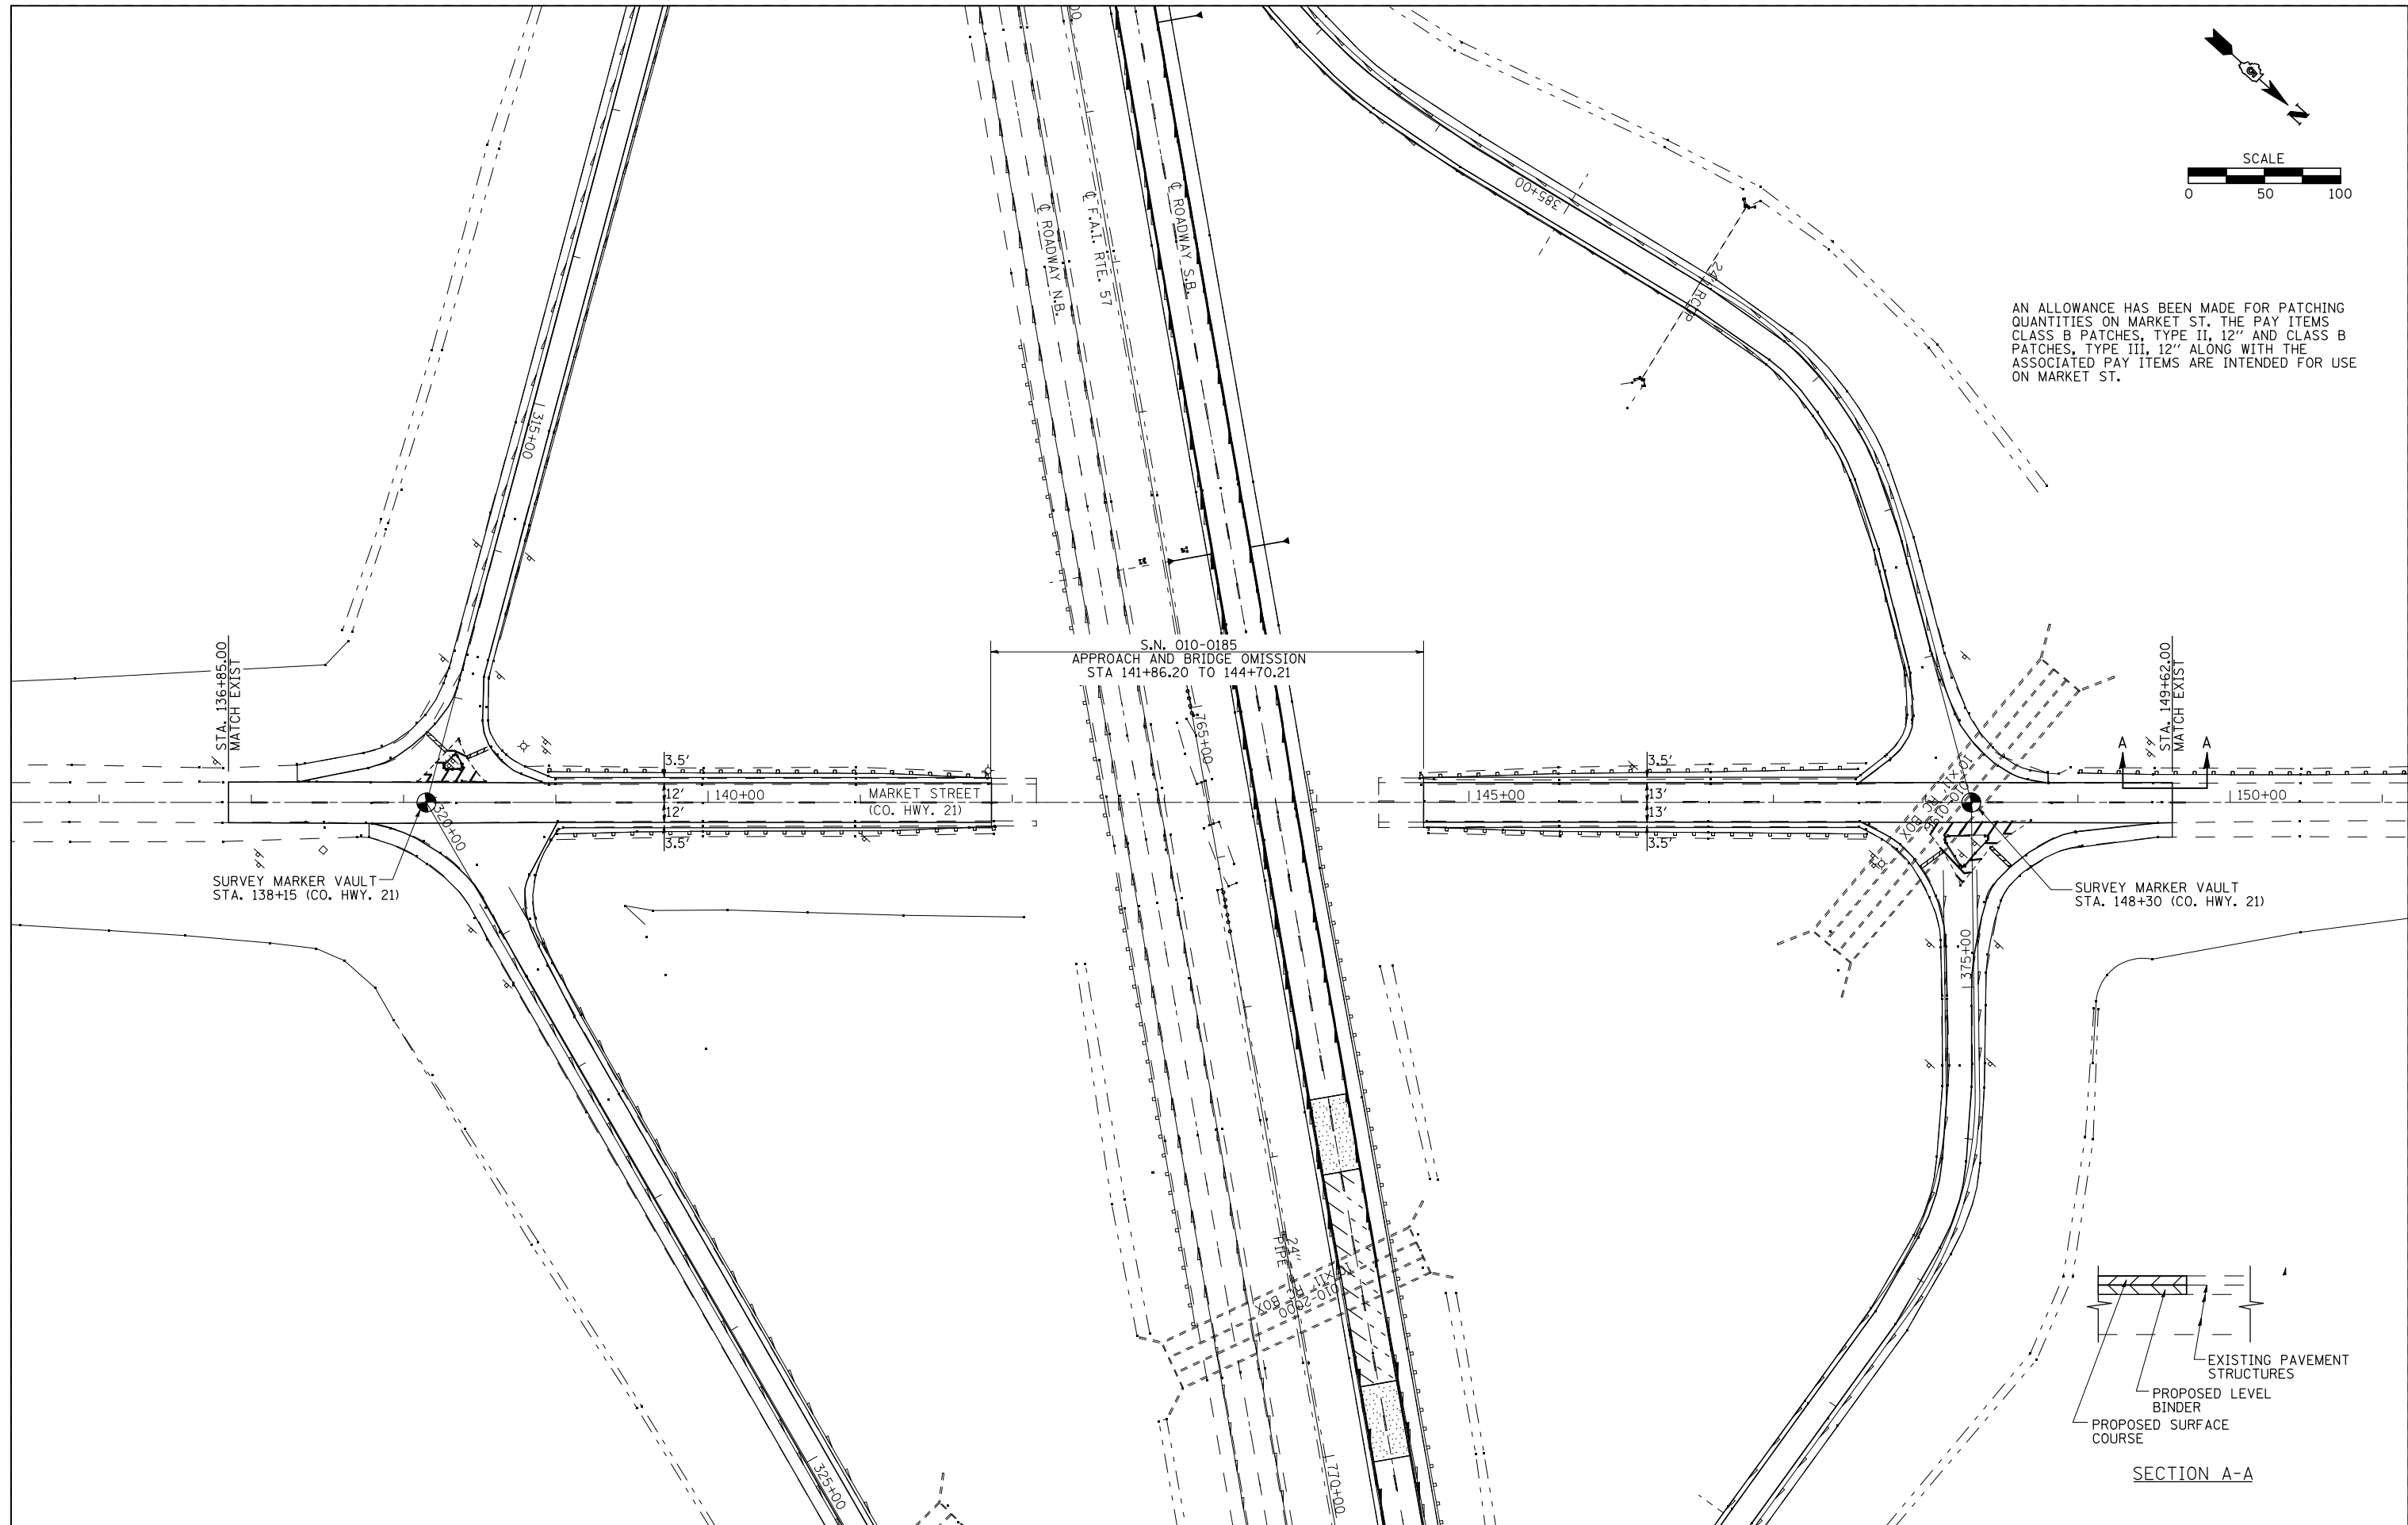

FILE NAME = #FILE#	USER NAME = #USER#	DESIGNED -	REVISED -
		DRAWN -	REVISED -
		CHECKED -	REVISED -
		DATE -	REVISED -

**STATE OF ILLINOIS  
DEPARTMENT OF TRANSPORTATION**

**PLAN SHEET - MARKET ST.**

SCALE: SHEET NO. 1 OF 1 SHEETS STA. TO STA.

F.A.I. RTE.	SECTION	COUNTY	TOTAL SHEETS	SHEET NO.
57	(10-34, 10-35)RS-2(SB)	CHAMPAIGN	66	36
CONTRACT NO. 70923			ILLINOIS FED. AID PROJECT	