


RESURFACING TRANSITION


FAI 57 SOUTHBOUND
UNDER: OLYMPIAN DRIVE
CO ROAD 1100 E

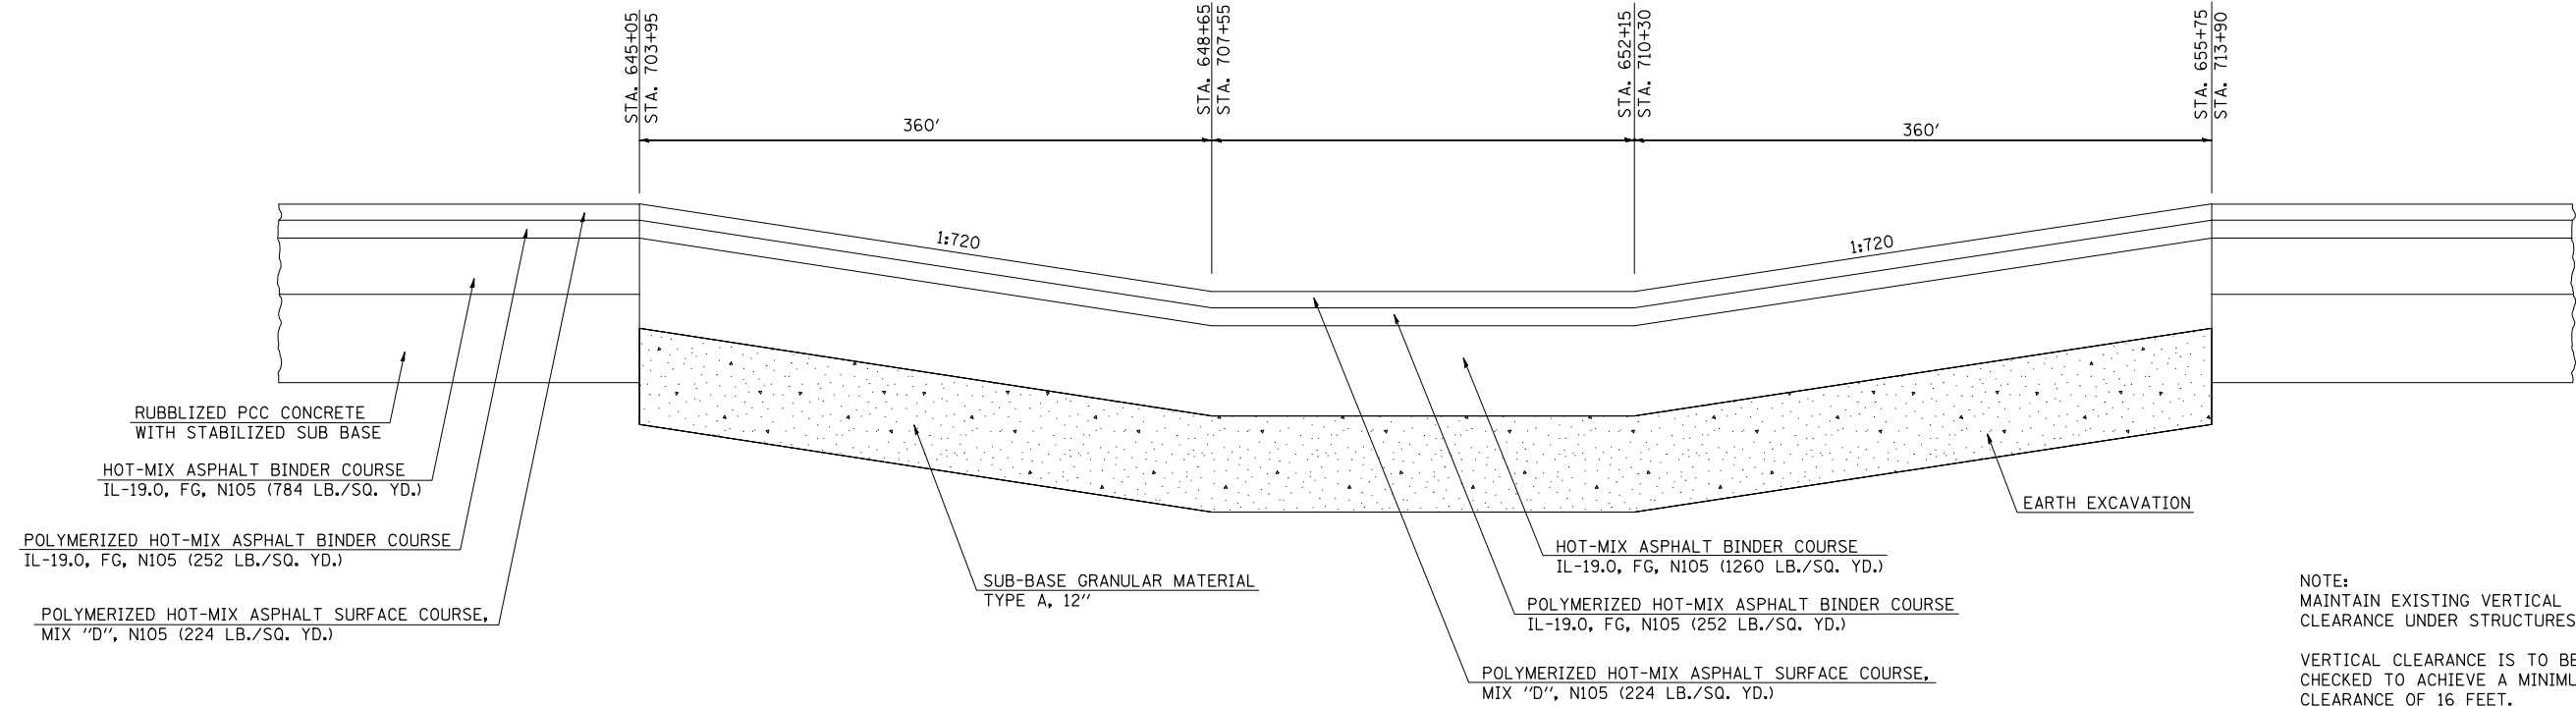

NOTE:
MAINTAIN EXISTING VERTICAL
CLEARANCE UNDER STRUCTURES.
VERTICAL CLEARANCE IS TO BE
CHECKED TO ACHIEVE A MINIMUM
CLEARANCE OF 16 FEET.

RESURFACING TRANSITION

FAI 57 SOUTHBOUND
UNDER: MARKET STREET
CO ROAD 1300

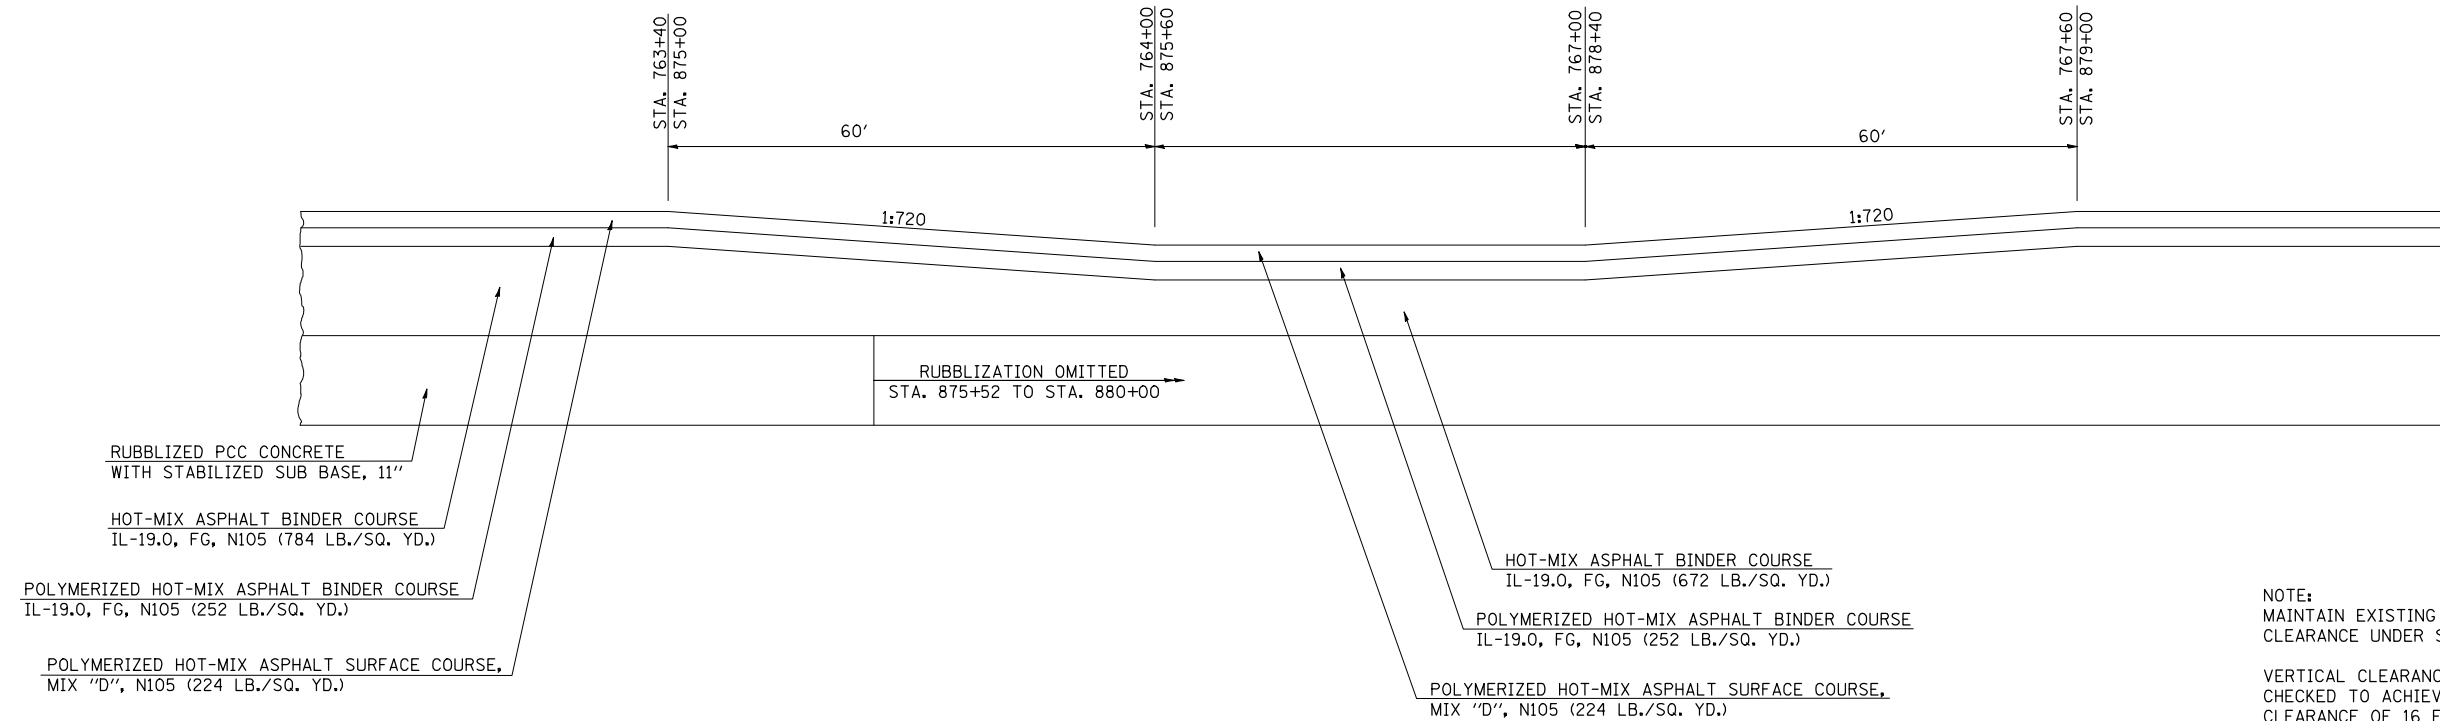

NOTE:
MAINTAIN EXISTING VERTICAL
CLEARANCE UNDER STRUCTURES.
VERTICAL CLEARANCE IS TO BE
CHECKED TO ACHIEVE A MINIMUM
CLEARANCE OF 16 FEET.

FILE NAME = *FILEL*	USER NAME = *USER*	DESIGNED -	REVISED -	STATE OF ILLINOIS DEPARTMENT OF TRANSPORTATION	RESURFACING TRANSITION DETAILS			F.A.I. RTE.	SECTION	COUNTY	TOTAL SHEETS	SHEET NO.	
		DRAWN -	REVISED -		SCALE:	SHEET NO. 1 OF 2 SHEETS	STA.	TO STA.	57	(10-34, 10-35)RS-2(SB)	CHAMPAIGN	66	39
		CHECKED -	REVISED -		CONTRACT NO. 70923								
		DATE -	REVISED -		ILLINOIS FED. AID PROJECT								