



# PAVEMENT TRANSITION DETAIL

SOUTHBOUND ENTRANCE AND EXIT RAMP  
OLYMPIAN DRIVE

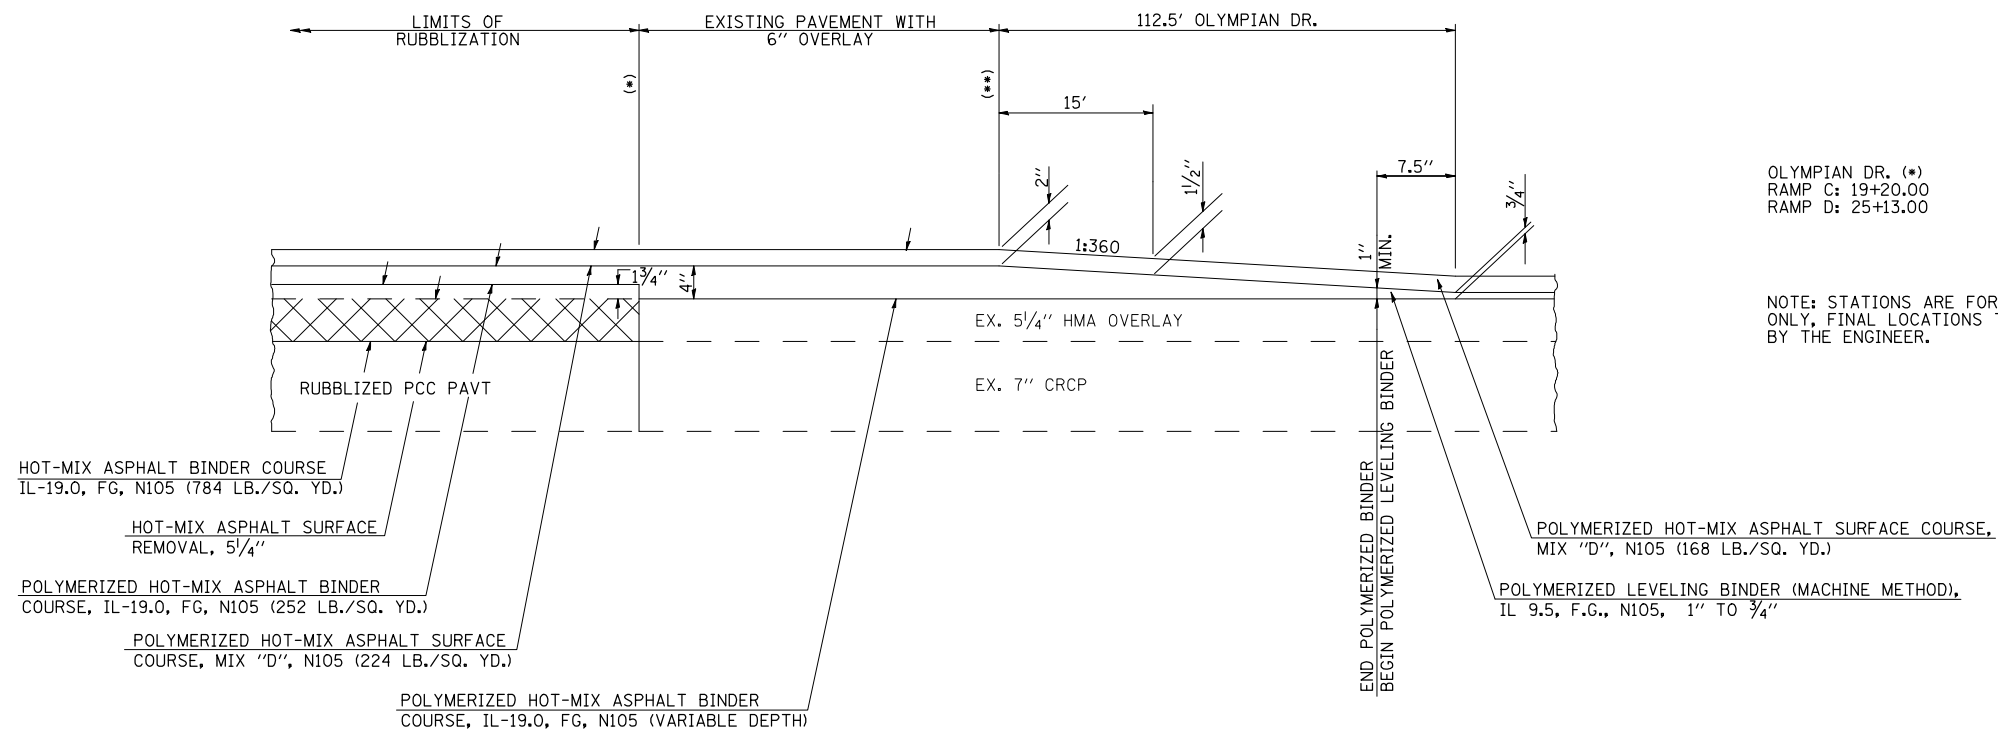

# PAVEMENT TRANSITION DETAIL

SOUTHBOUND ENTRANCE AND EXIT RAMP  
MARKET STREET

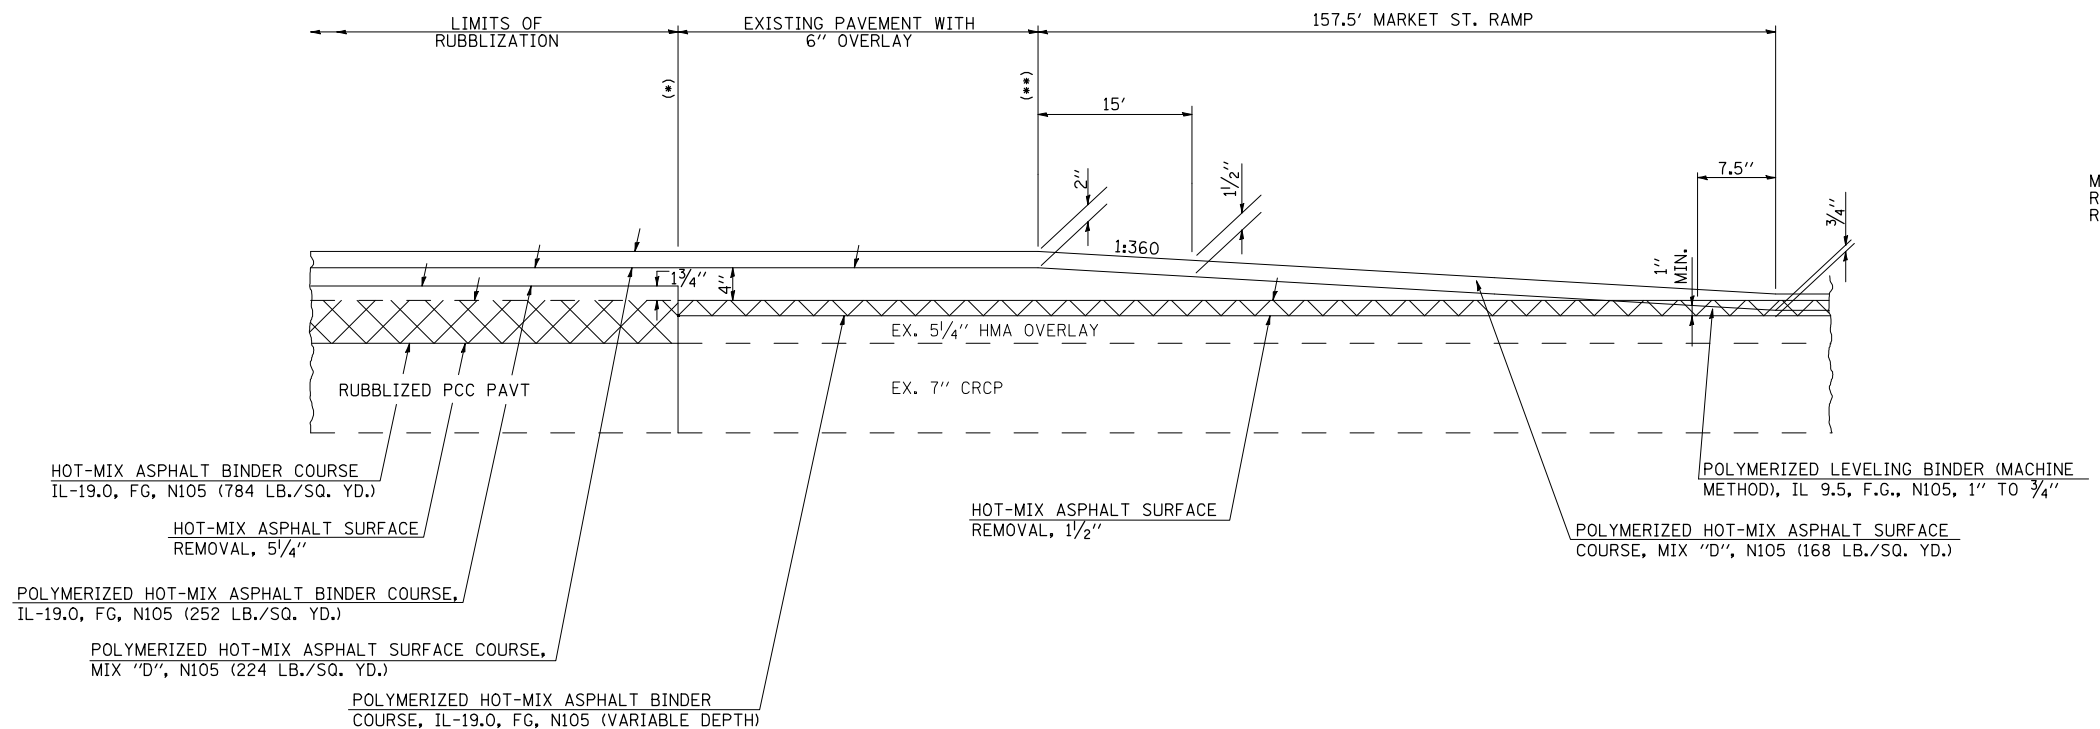

FILE NAME = \$FILEL\$	USER NAME = \$USER\$	DESIGNED - DRAWN -	REVISED - REVISED -	<b>STATE OF ILLINOIS DEPARTMENT OF TRANSPORTATION</b>	<b>RESURFACING TRANSITION DETAILS</b>			F.A.I. RTE.	SECTION	COUNTY	TOTAL SHEETS	SHEET NO.
	PLOT SCALE = \$SCALE\$	CHECKED -	REVISED -		SCALE:	SHEET NO. 2 OF 2 SHEETS	STA.	TO STA.	(10-34, 10-35)RS-2(SB)	CHAMPAIGN	66	40
	PLOT DATE = \$DATE\$	DATE -	REVISED -							CONTRACT NO.	70923	
										ILLINOIS FED. AID PROJECT		