



BUTT JOINT DETAIL

PASSING LANE SHOULDER TRANSITION

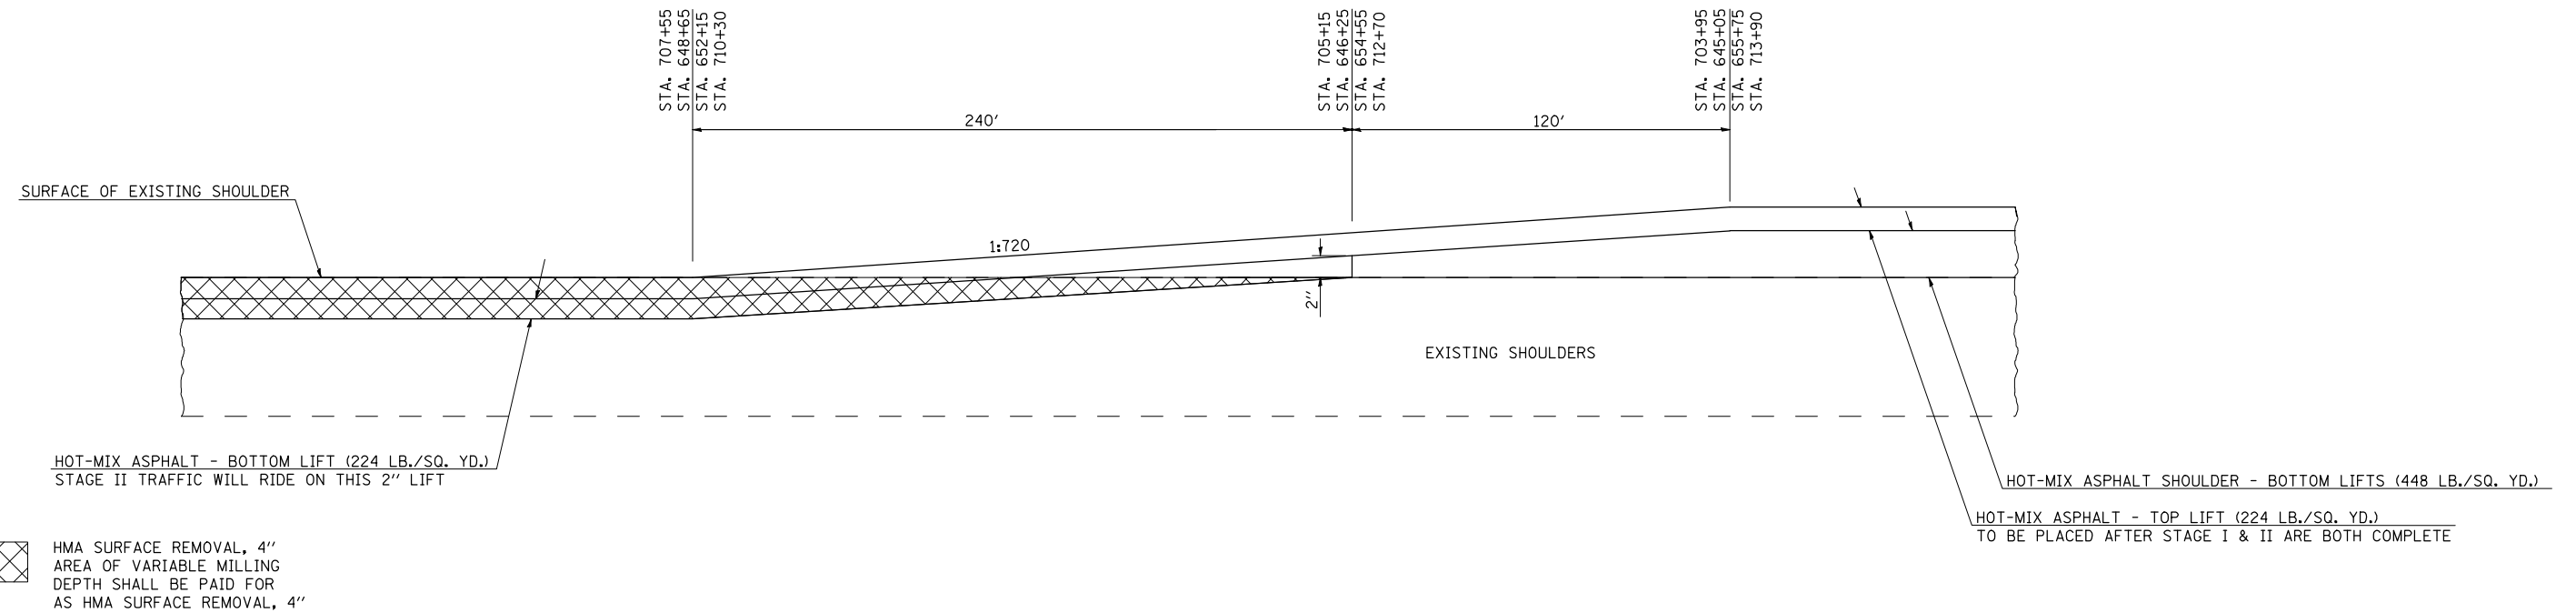

BUTT JOINT DETAIL

DRIVING LANE SHOULDER TRANSITION

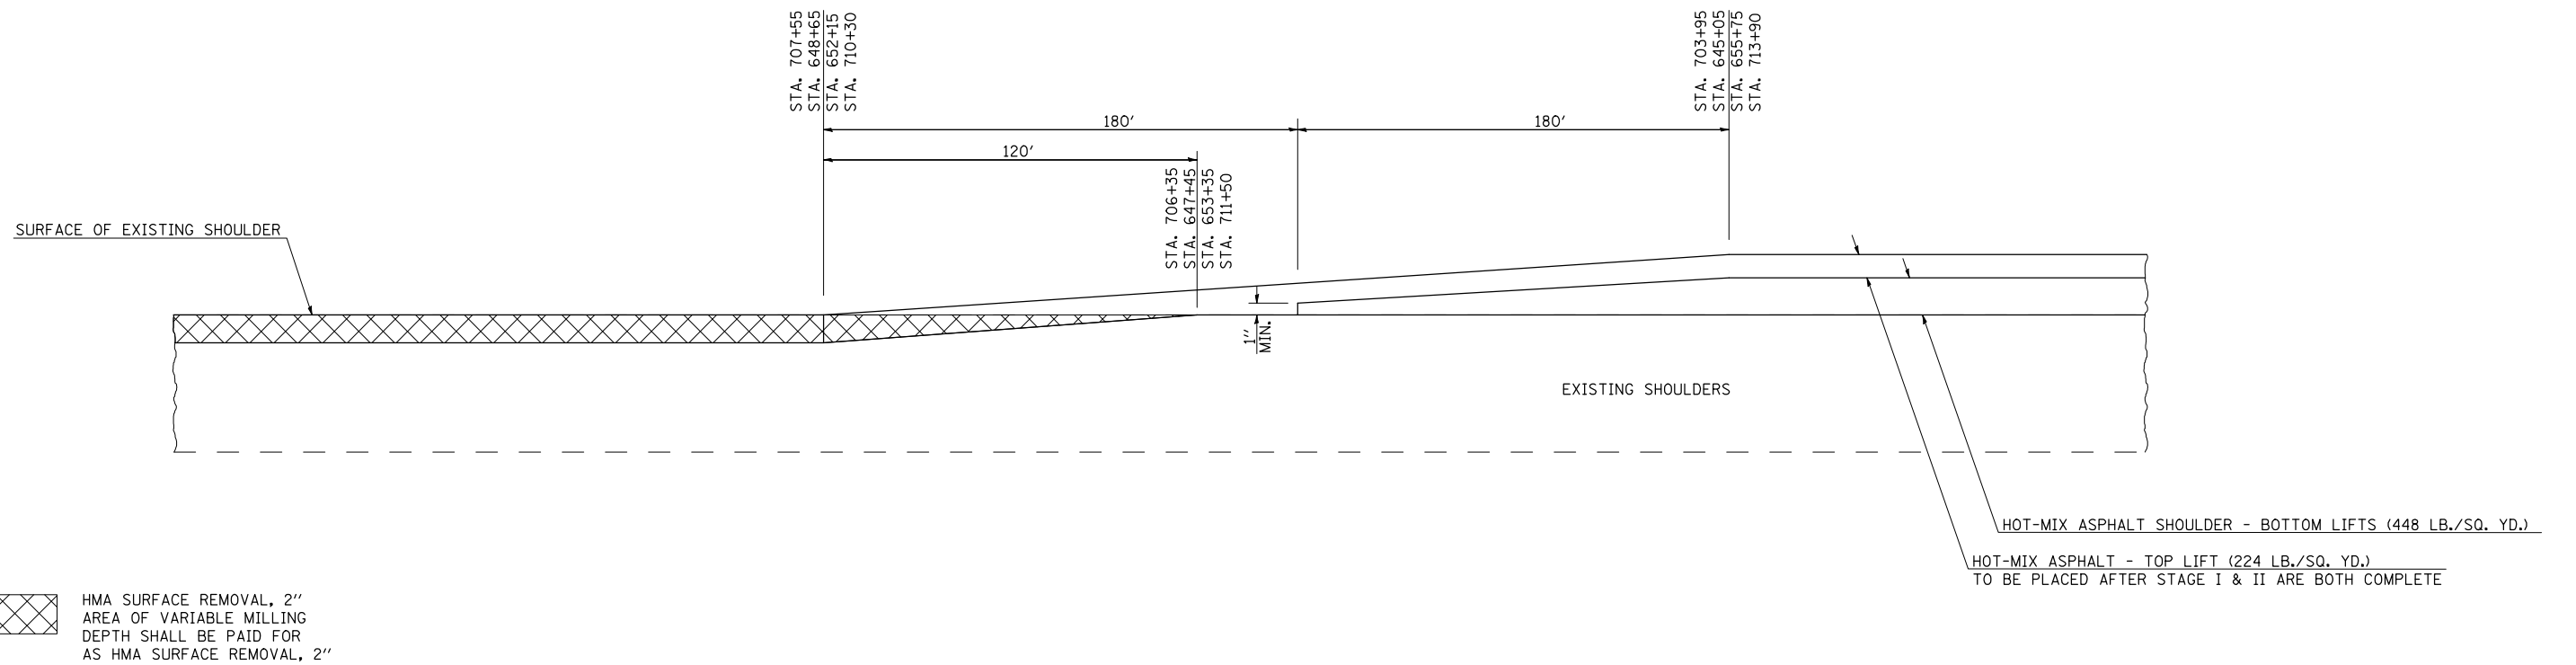

FILE NAME = *FILEL*	USER NAME = *USER*	DESIGNED -	REVISED -	STATE OF ILLINOIS DEPARTMENT OF TRANSPORTATION	BUTT JOINT DETAILS			F.A.I. RTE.	SECTION	COUNTY	TOTAL SHEETS	SHEET NO.	
		DRAWN -	REVISED -		SCALE:	SHEET NO. 1 OF 2 SHEETS	STA.	TO STA.	57	(10-34, 10-35)RS-2(SB)	CHAMPAIGN	66	42
		CHECKED -	REVISED -		CONTRACT NO. 70923								
		DATE -	REVISED -		ILLINOIS FED. AID PROJECT								