

BUTT JOINT DETAIL

OLYMPIAN DR - FAI 57 RAMPS


(*) RAMP A: 15+67.50
RAMP B: 13+11.50

(**) RAMP A: 15+00.00
RAMP B: 13+79.00

(***) RAMP A: 11+00.00
RAMP B: 24+24.00
RAMP C: 26+80.00
RAMP D: 11+09.00

(****) RAMP A: 10+35.00
RAMP B: 24+91.00
RAMP C: 27+49.00
RAMP D: 10+41.00

STATIONING IS FOR REFERENCE ONLY.
MATCH EXISTING EDGE OF PAVEMENT.
FINAL LOCATIONS TO BE DECIDED BY
THE ENGINEER.

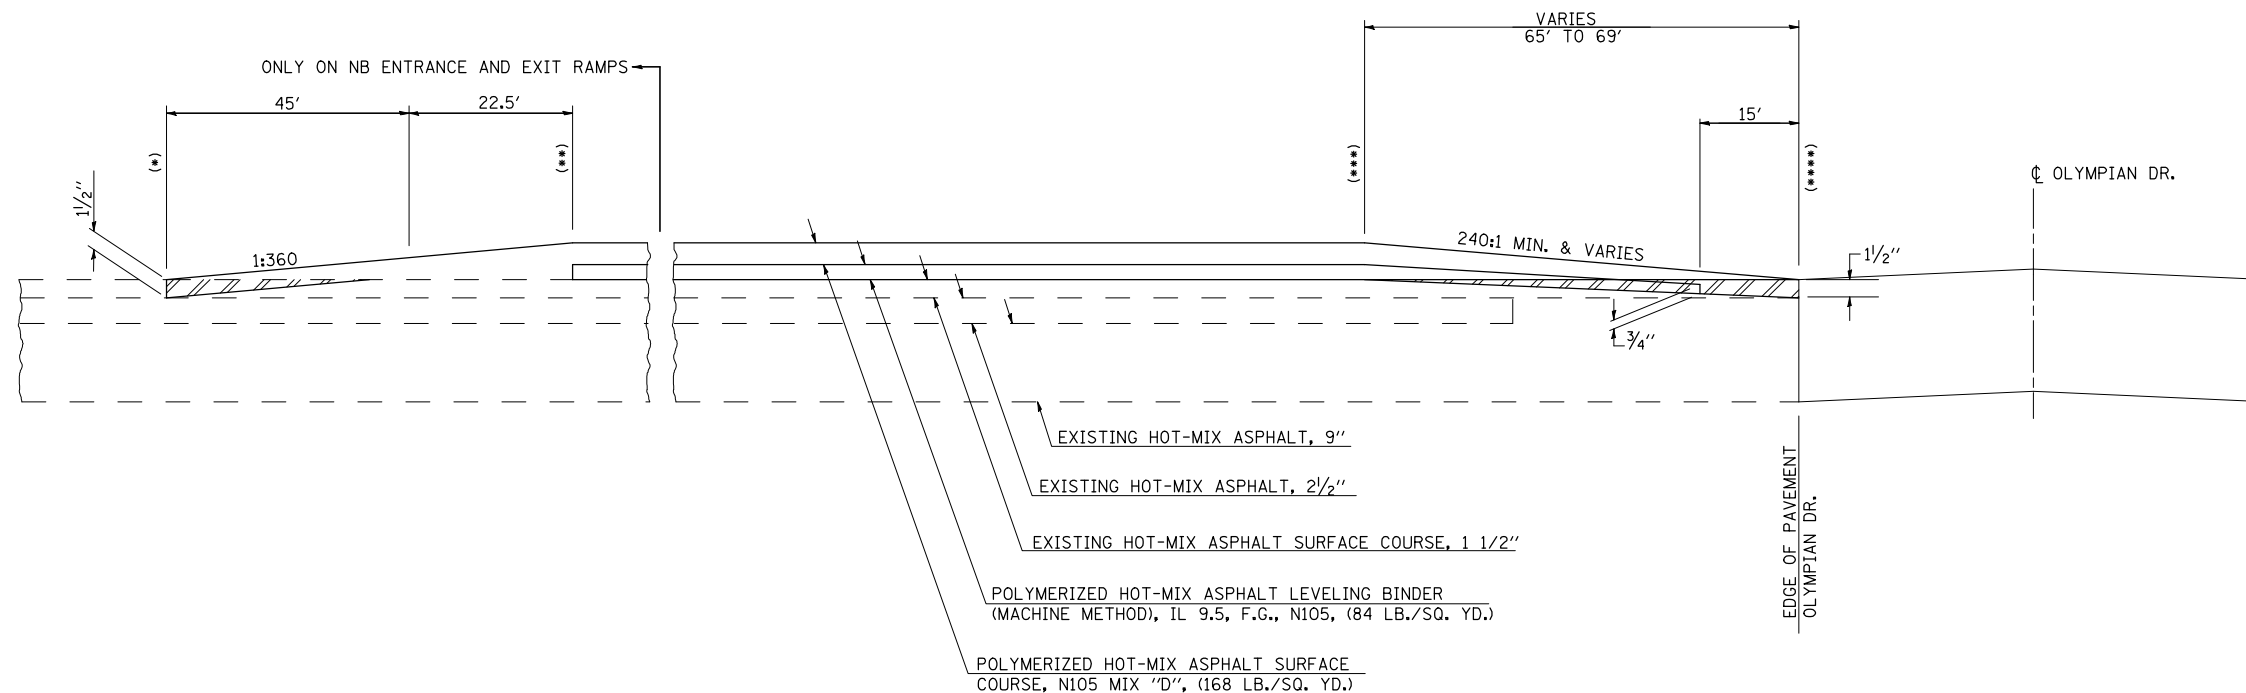

HMA SURFACE REMOVAL - BUTT JOINT

HMA REMOVAL DETAIL


MARKET ST - FAI 57 RAMPS

(*) RAMP A: 307+46.50
RAMP B: 331+70.50

(**) RAMP A: 307+69.00
RAMP B: 331+48.00

(***) RAMP A: 317+57.00
RAMP B: 320+15.00
RAMP C: 376+09.00
RAMP D: 380+14.00

STATIONING IS FOR REFERENCE ONLY.
MATCH EXISTING EDGE OF PAVEMENT.
FINAL LOCATIONS TO BE DECIDED BY
THE ENGINEER.

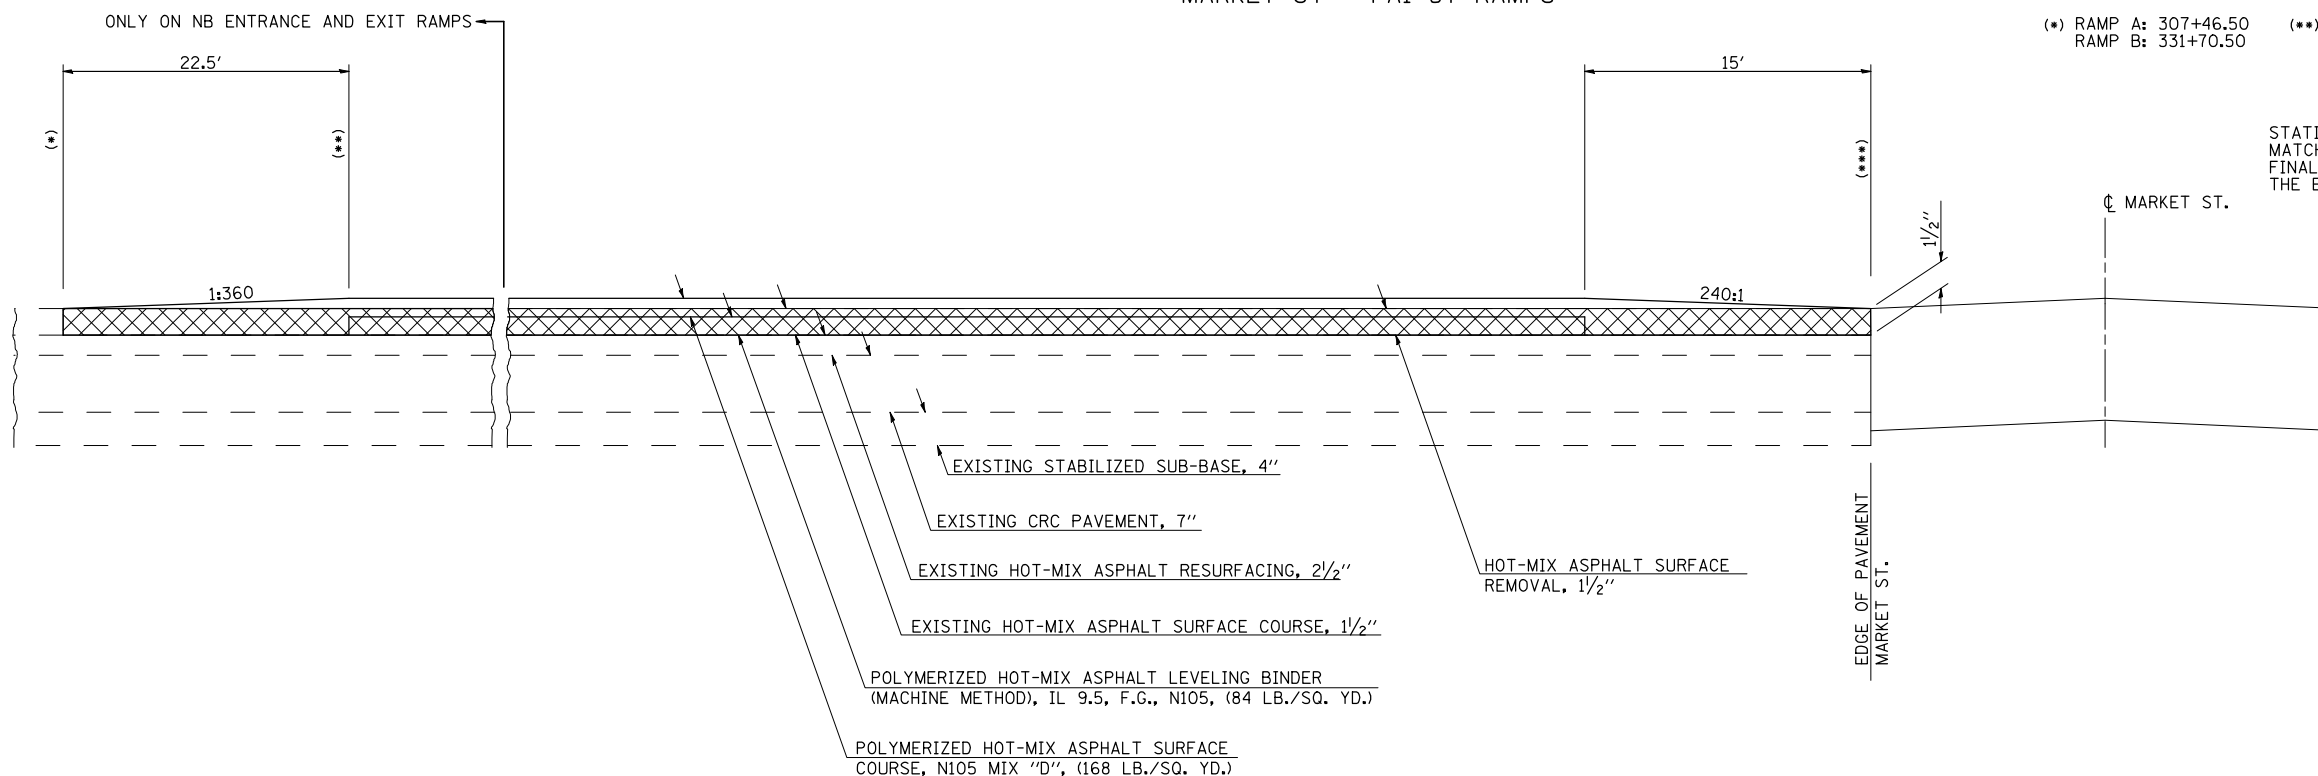

HMA SURFACE REMOVAL, 1 1/2"

FILE NAME = *FILEL*	USER NAME = *USER*	DESIGNED -	REVISED -	STATE OF ILLINOIS DEPARTMENT OF TRANSPORTATION	BUTT JOINT DETAILS		F.A.I. RTE.	SECTION	COUNTY	TOTAL SHEETS	SHEET NO.
		DRAWN -	REVISED -		57	(10-34, 10-35)RS-2(SB)	CHAMPAIGN	66	43		
		CHECKED -	REVISED -		SCALE: SHEET NO. 2 OF 2 SHEETS STA. TO STA.		CONTRACT NO. 70923				
		DATE -	REVISED -		ILLINOIS FED. AID PROJECT						