



DETAIL OF MEDIAN CROSSOVER TO BE REMOVED

STATION 683+36

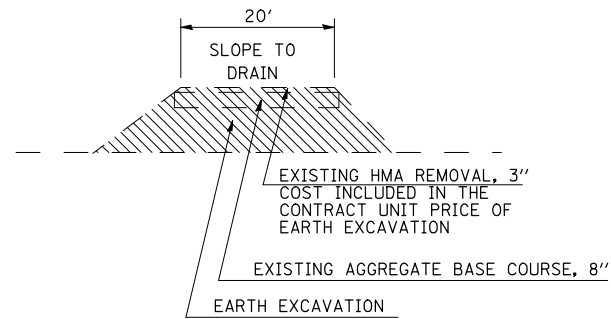

ELEVATION

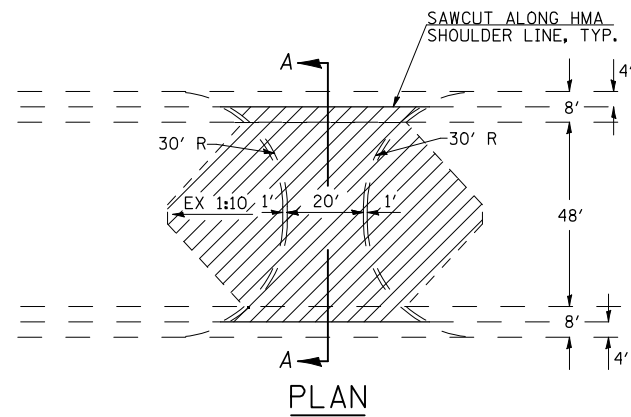

PLAN


[Hatched Box] EARTH EXCAVATION

NOTES


1. THE COST OF SAW CUTS SHALL BE INCLUDED IN THE COST PER CU. YD. OF EARTH EXCAVATION.

DETAIL OF MEDIAN CROSSOVER TO BE RECONSTRUCTED


STATION 732+05 & 805+43

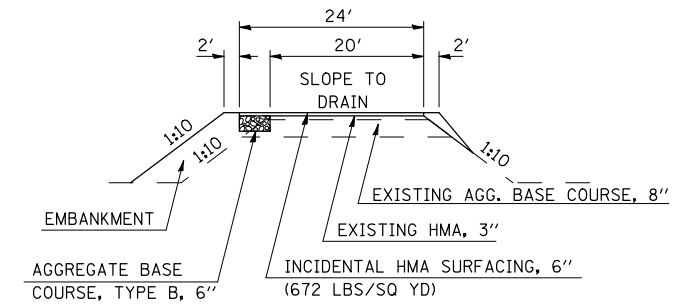

ELEVATION

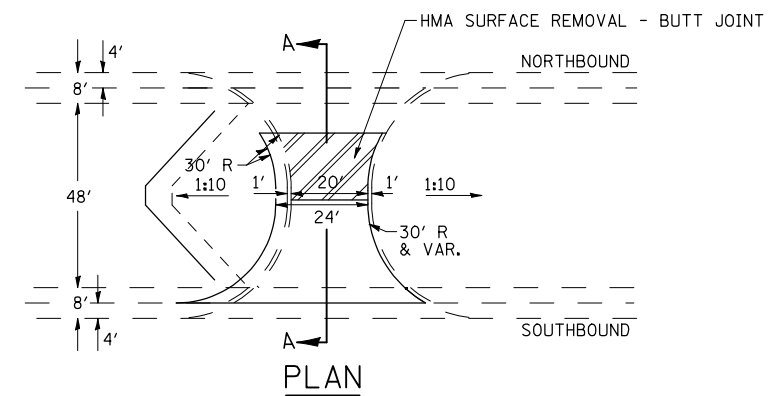

PLAN

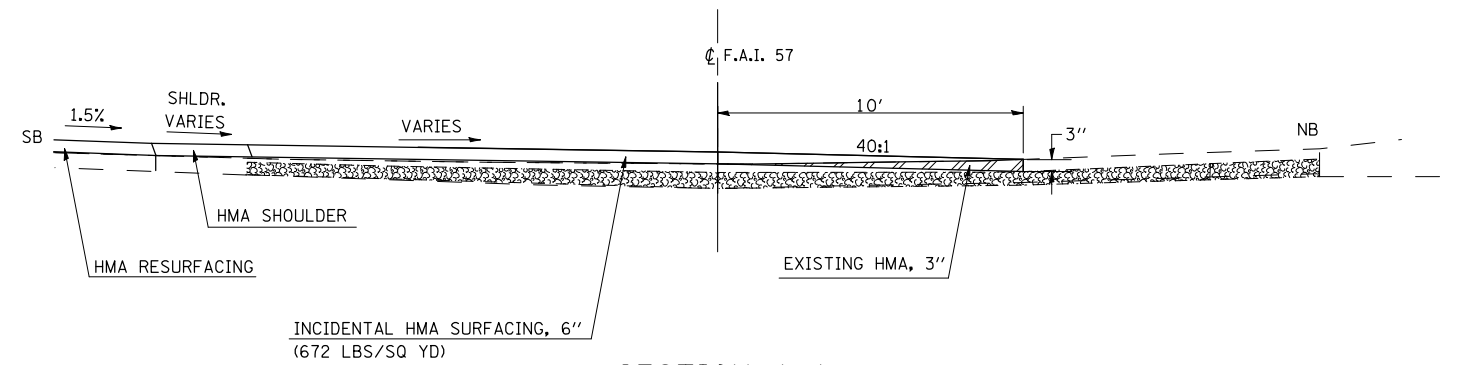

SECTION A-A

NOTES

1. OMIT RUMBLE STRIPS ON SHOULDERS THROUGHOUT MEDIAN CROSSOVER.
2. THE COST OF REMOVAL OF EXISTING AGGREGATE SHOULDERS IS INCLUDED IN THE COST PER SQ. YD. OF PROPOSED AGGREGATE BASE COURSE TYPE B, 6\".
3. EXACT LOCATIONS OF BUTT JOINTS ON THE CROSSOVERS SHALL BE DETERMINED IN THE FIELD BY THE ENGINEER.

FILE NAME = #FILEL#	USER NAME = #USER#	DESIGNED -	REVISED -
		DRAWN -	REVISED -
		CHECKED -	REVISED -
		DATE -	REVISED -

**STATE OF ILLINOIS
DEPARTMENT OF TRANSPORTATION**

MEDIAN CROSSOVER DETAILS

SCALE: SHEET NO. 1 OF 1 SHEETS STA. TO STA.

F.A.I. RTE.	SECTION	COUNTY	TOTAL SHEETS	SHEET NO.
57	(10-34, 10-35)RS-2(SB)	CHAMPAIGN	66	44
CONTRACT NO. 70923				
ILLINOIS FED. AID PROJECT				