


WELL HEAD DETAIL

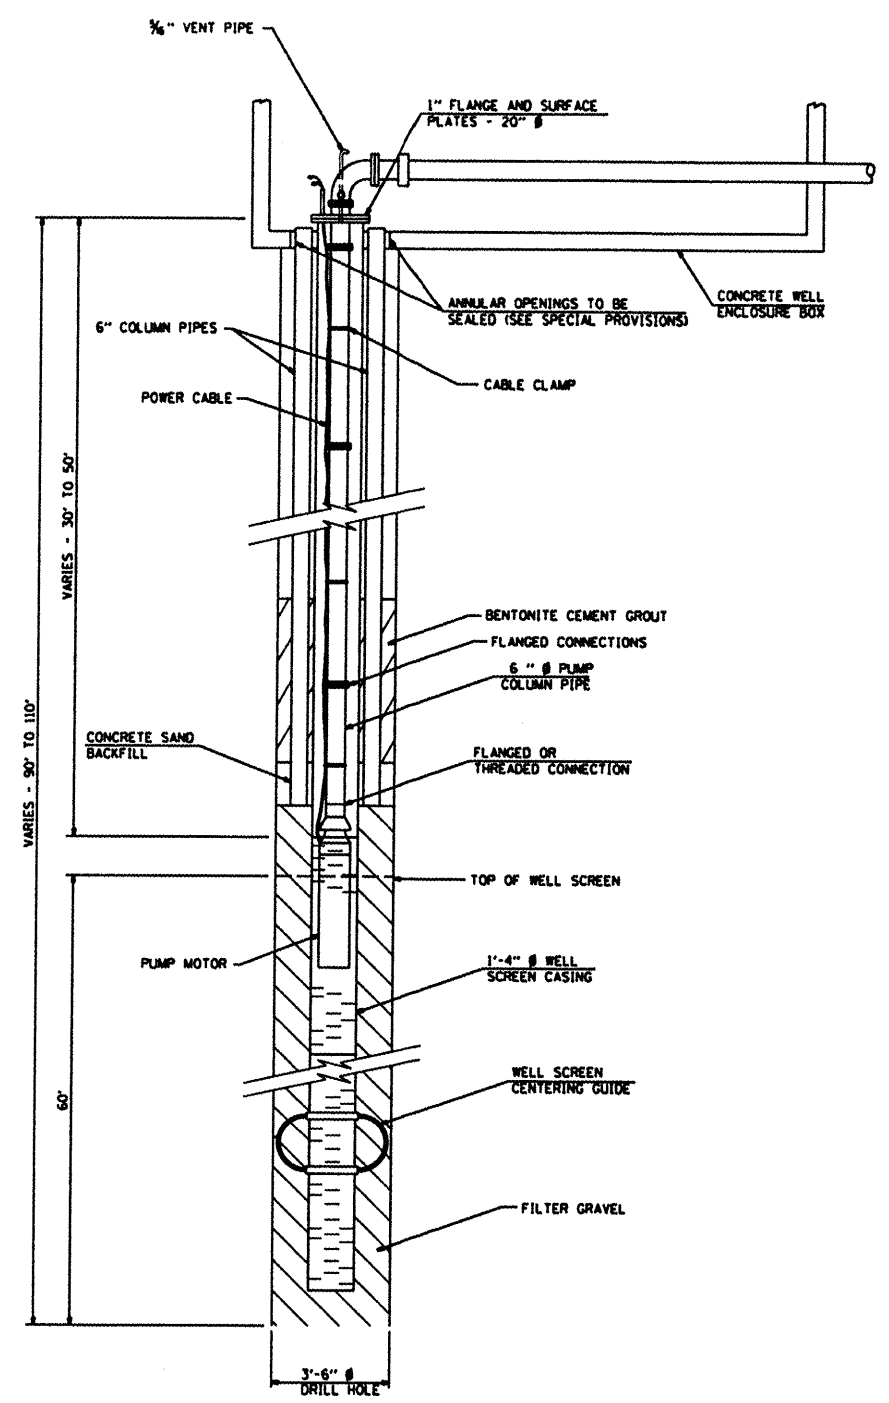

EXISTING

NOT TO SCALE

•• DIST 8 DEEP WELLS 2012-1
 ••• MADISON & ST. CLAIR

FILE NAME * c:\pwwork\puidot\milleraj\dms58498\d8	USER NAME * milleraj Se27-sht-plan.dgn	DESIGNED - _____ DRAWN - _____	REVISED - _____ REVISED - _____	STATE OF ILLINOIS DEPARTMENT OF TRANSPORTATION	TYPICAL WELL DETAILS LOCATION 1, 2 & 4	F.A.P. RTE.	SECTION	COUNTY	TOTAL SHEETS	SHEET NO.
	PLOT SCALE * 1/8" = 1' / in.	CHECKED - _____	REVISED - _____			Y&B	**	***	9	8
	PLOT DATE * 6/13/2011	DATE - _____	REVISED - _____			SCALE: _____	SHEET NO. _____ OF _____ SHEETS	STA. _____ TO STA. _____	CONTRACT NO. 16E12	