
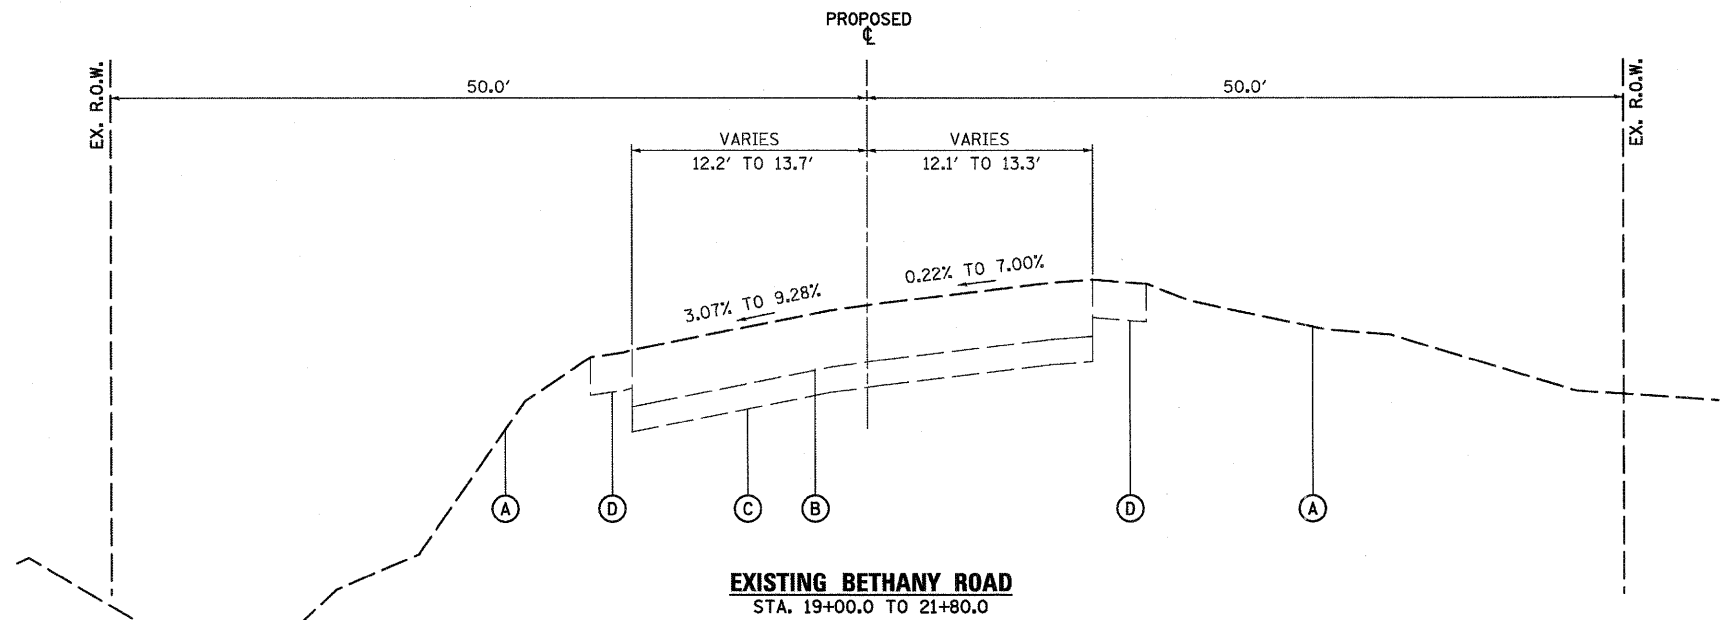


# TYPICAL SECTIONS

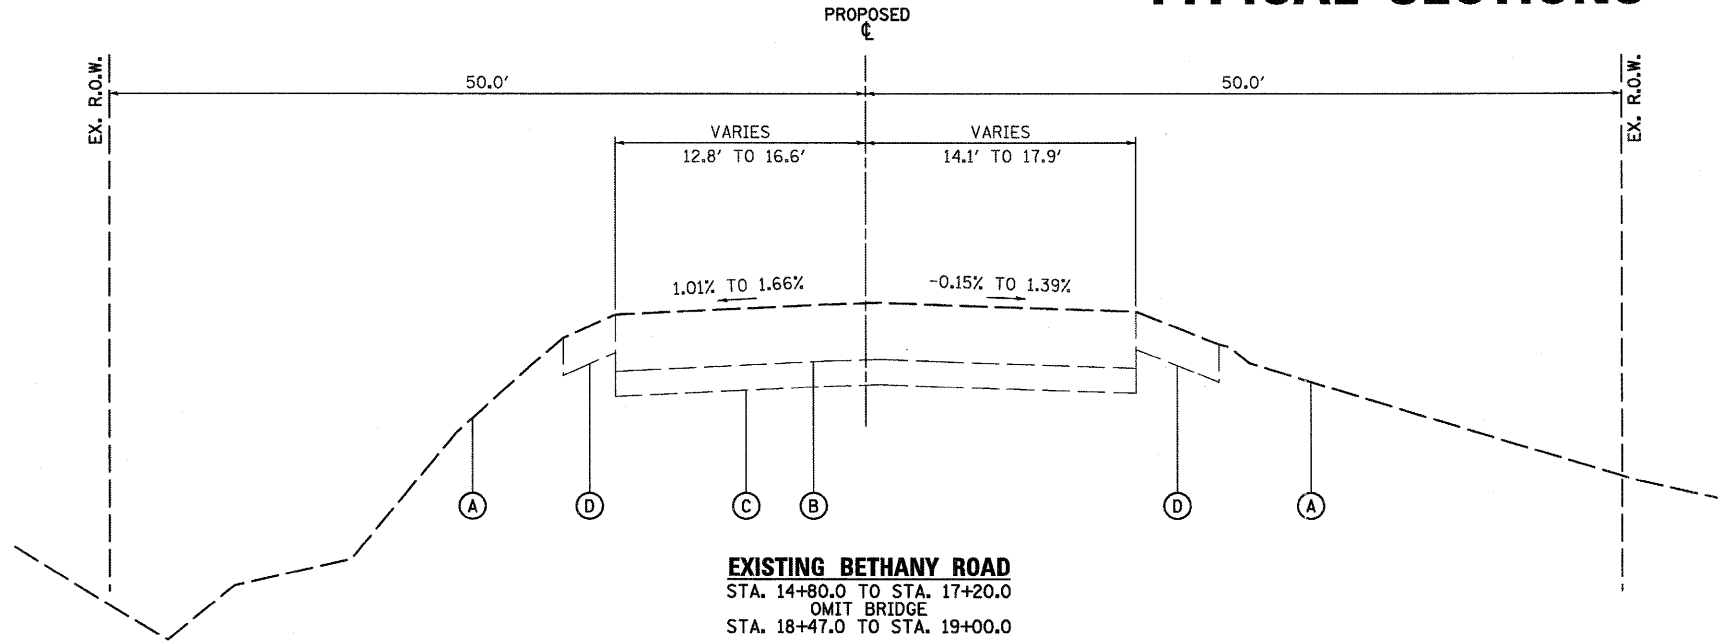

**LEGEND, EXISTING**

- (A) EXISTING GROUND
- (B) EXISTING BIT. CONC. PAVEMENT (8.8"-10.8")
- (C) EXISTING AGGREGATE BASE (UNKNOWN THICKNESS)
- (D) EXISTING AGGREGATE SHOULDER

**EXISTING PAVEMENT NOTES**

1. INFORMATION ON PAVEMENT AND BASE COURSE THICKNESS WAS TAKEN FROM INFORMATION DOCUMENTED IN THE SUBSURFACE INVESTIGATION REPORT PREPARED BY TESTING SERVICE CORPORATION DATED AUGUST 10, 2007. SEE ADDITIONAL NOTE BELOW.
2. IT SHALL BE THE RESPONSIBILITY OF THE CONTRACTOR TO VERIFY THE THICKNESS OF THE EXISTING PAVEMENTS TO BE REMOVED AND THE EXTENT TO WHICH IT WAS REINFORCED. NO ADDITIONAL COMPENSATION WILL BE ALLOWED BECAUSE OF VARIATIONS FROM THE ASSUMED THICKNESS SHOWN ON THE PLANS OR FOR VARIATIONS IN THE AMOUNT OF REINFORCEMENT.

FILE NAME = \\MAP\Projects\2010\180054\_BethanyRd\cadd\Civil\Drawn\Sh1\Typical.dgn

	USER NAME = #USER# DESIGNED - DPB DRAWN - NDP CHECKED - SBP PLOT DATE = 7/6/2011			REVISED - REVISED - REVISED - REVISED -			<b>STATE OF ILLINOIS</b> <b>DEPARTMENT OF TRANSPORTATION</b>			<b>TYPICAL SECTIONS</b> <b>EXISTING</b>			F.A. RTE. 5355	SECTION 04-00167-00-BR	COUNTY DEKALB	TOTAL SHEETS 88	SHEET NO. 19
	SCALE: SHEET NO. 19 OF 88 SHEETS STA. TO STA.						CONTRACT NO. 87491 FED. ROAD DIST. NO. 3 ILLINOIS FED. AID PROJECT										