
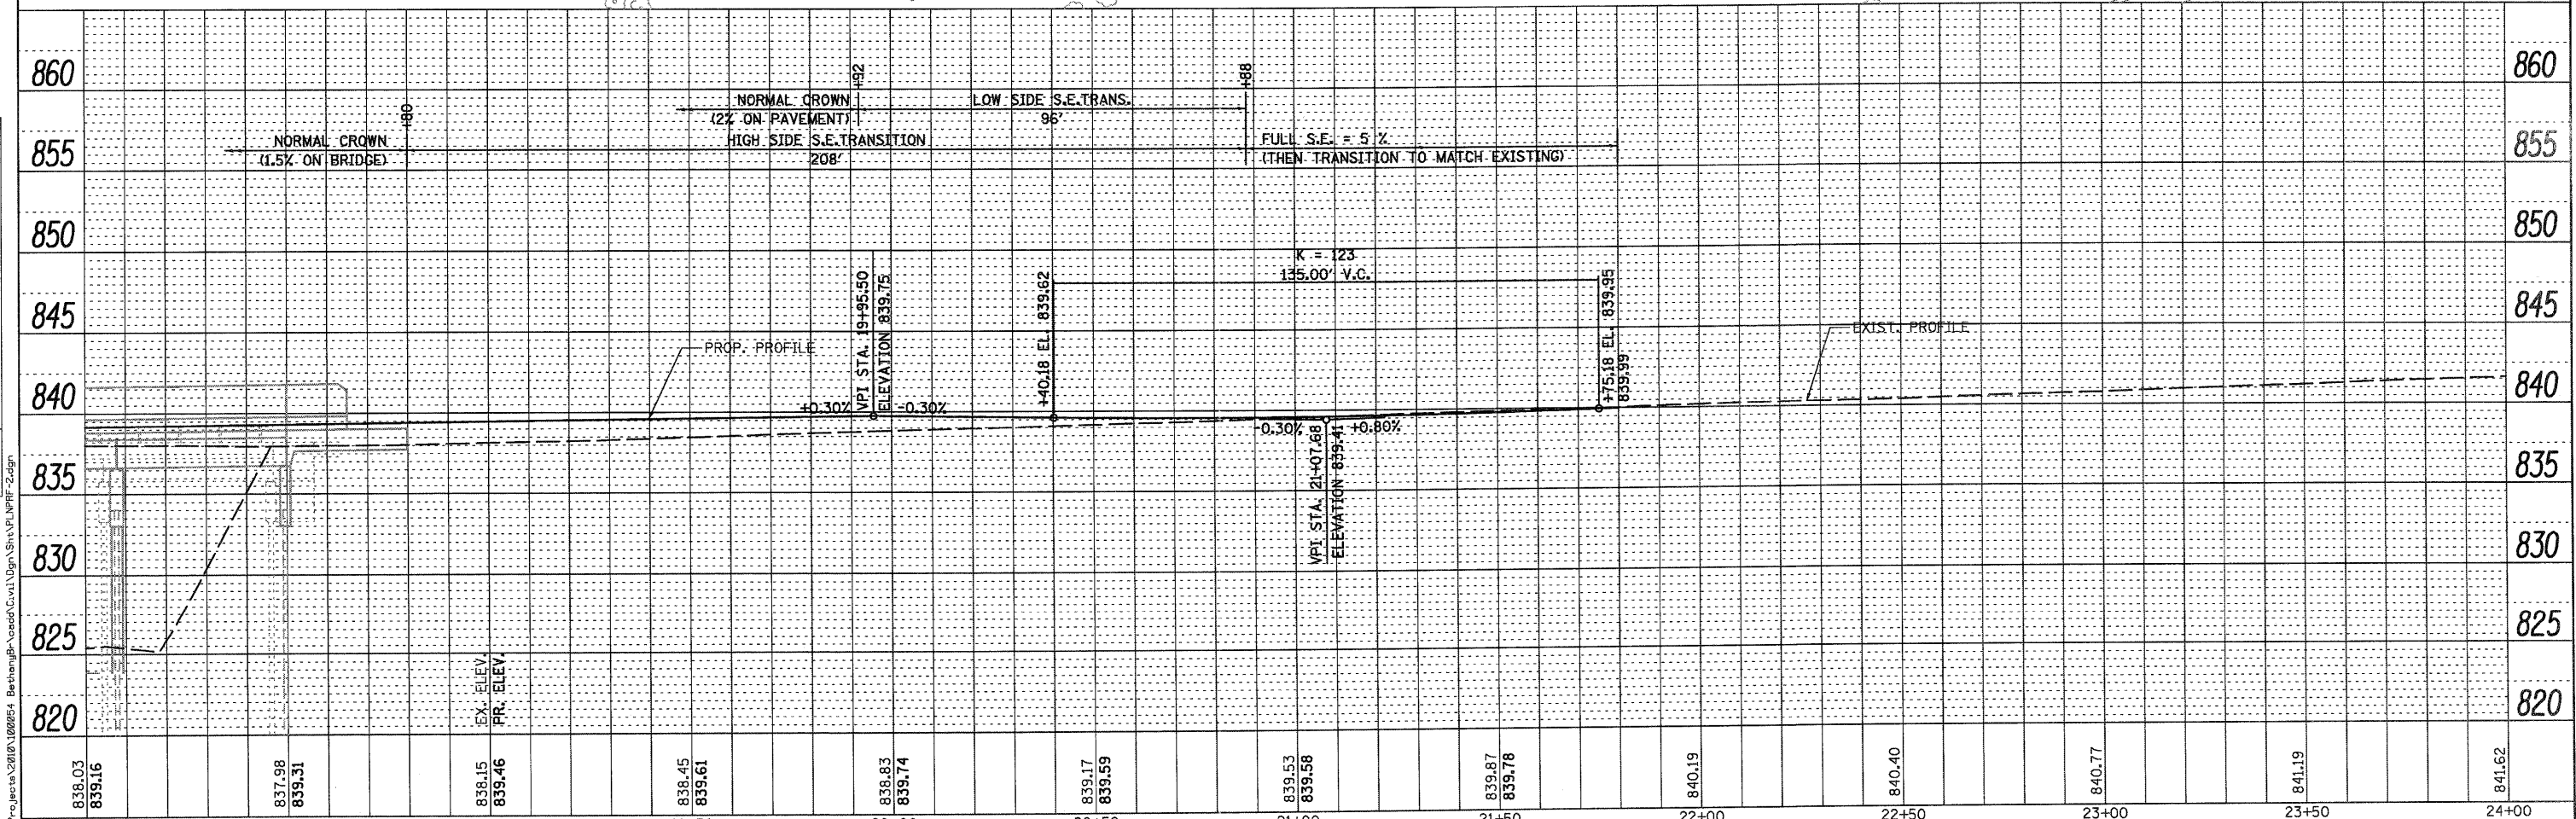


DATE	
BY	
REVISIONS	
1	
2	
DATE	
BY	
REVISIONS	
1	
2	
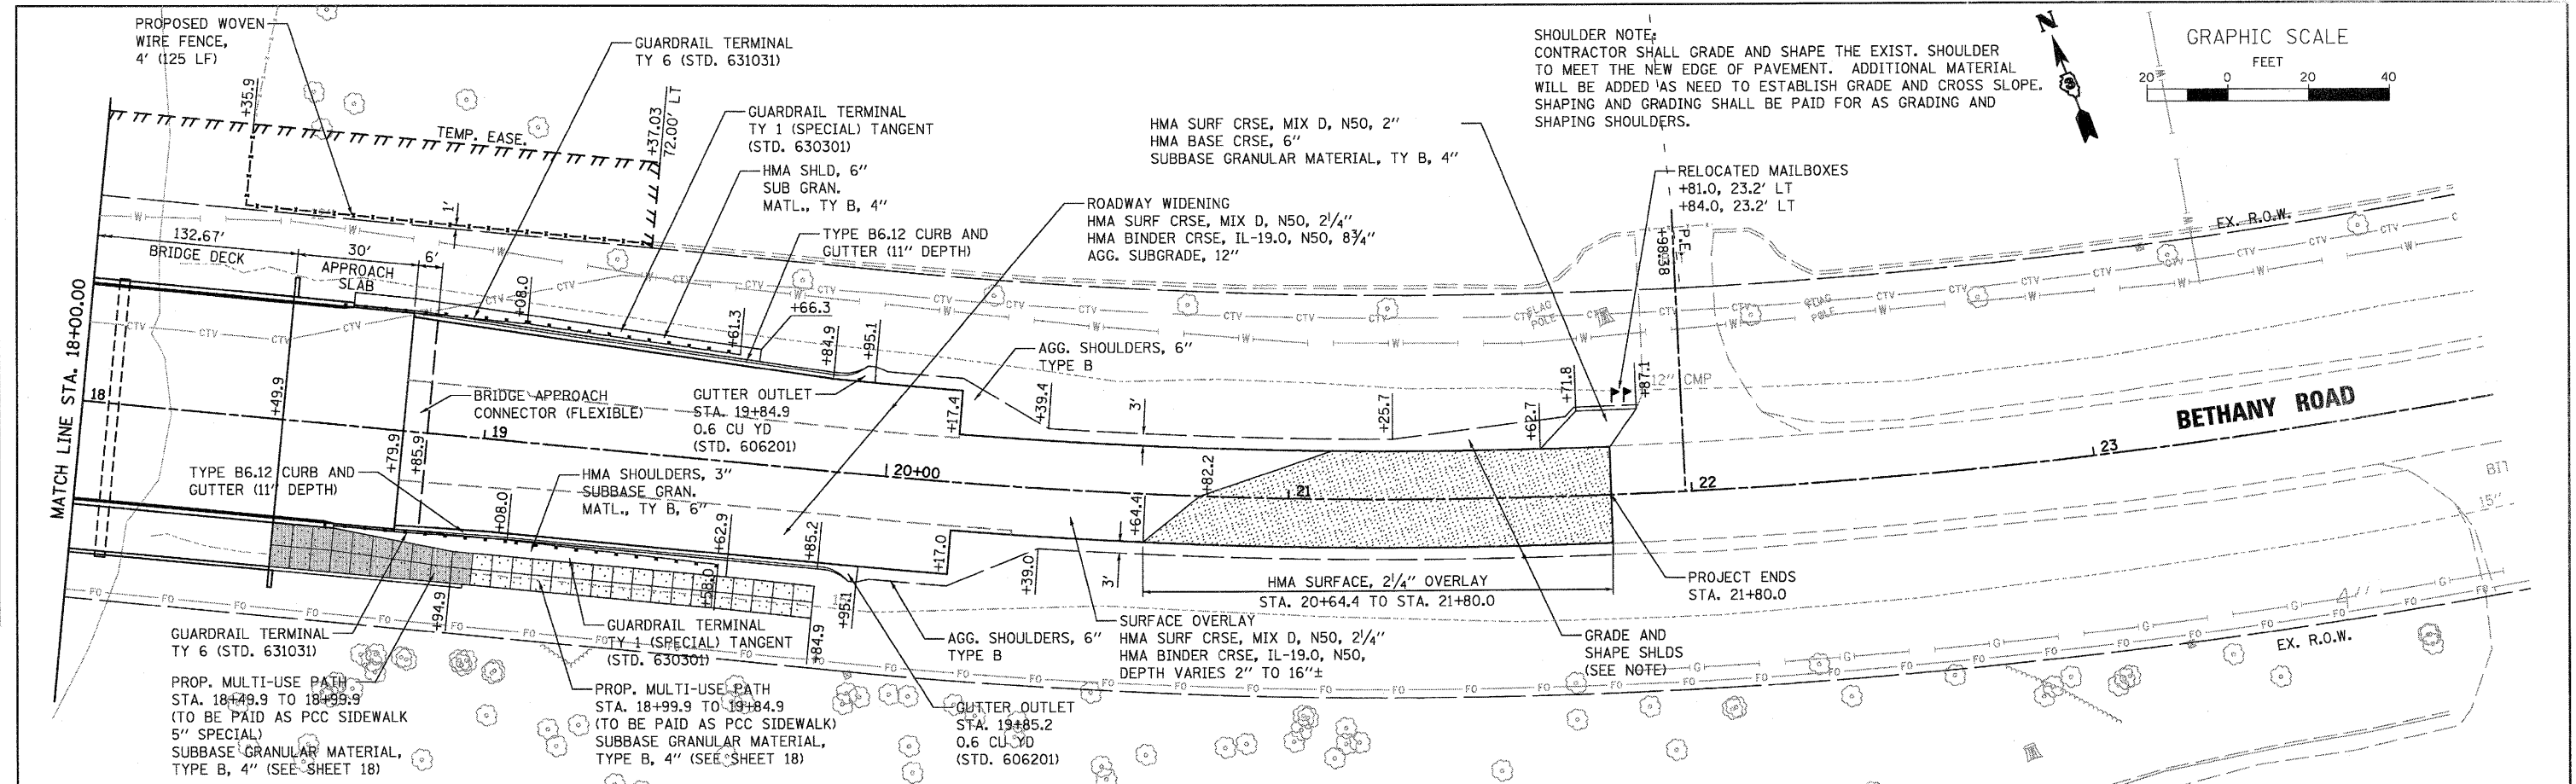

**WILLS BURKE KELSEY ASSOCIATES LTD.**  
116 West Main Street, Suite 201  
St. Charles, Illinois 60174

USER NAME = nparis	DESIGNED - DPB	REVISED -
PLOT SCALE = AS SHOWN	DRAWN - NDP	REVISED -
PLOT DATE = 7/6/2011	CHECKED - SBP	REVISED -
	DATE - 7/8/11	REVISED -

**STATE OF ILLINOIS**  
**DEPARTMENT OF TRANSPORTATION**

<b>PLAN &amp; PROFILE</b>	
SCALE: AS SHOWN	SHEET NO. 25 OF 88 SHEETS
STA. 18+00.00	TO STA. 21+80.00

F.A.U. RTE. 5355	SECTION 04-00167-00-BR	COUNTY DEKALB	TOTAL SHEETS 88	SHEET NO. 25
CONTRACT NO. 87491			FED. ROAD DIST. NO. 3 ILLINOIS FED. AID PROJECT	

FILE NAME = W:\Projects\2010\100251 BethanyRd\cadd\Civil\Drawn\Shs\Plan\PRF-2.dgn