


DATE	
BY	
NO.	
FINAL SURVEY	
NOTED BOOK	
NO.	
REVISIONS	
PLOTTED	
TEMPLATE	
AREAS CHECKED	

DATE	
BY	
NO.	
ORIGINAL SURVEY	
NOTED BOOK	
NO.	
REVISIONS	
PLOTTED	
TEMPLATE	
AREAS CHECKED	

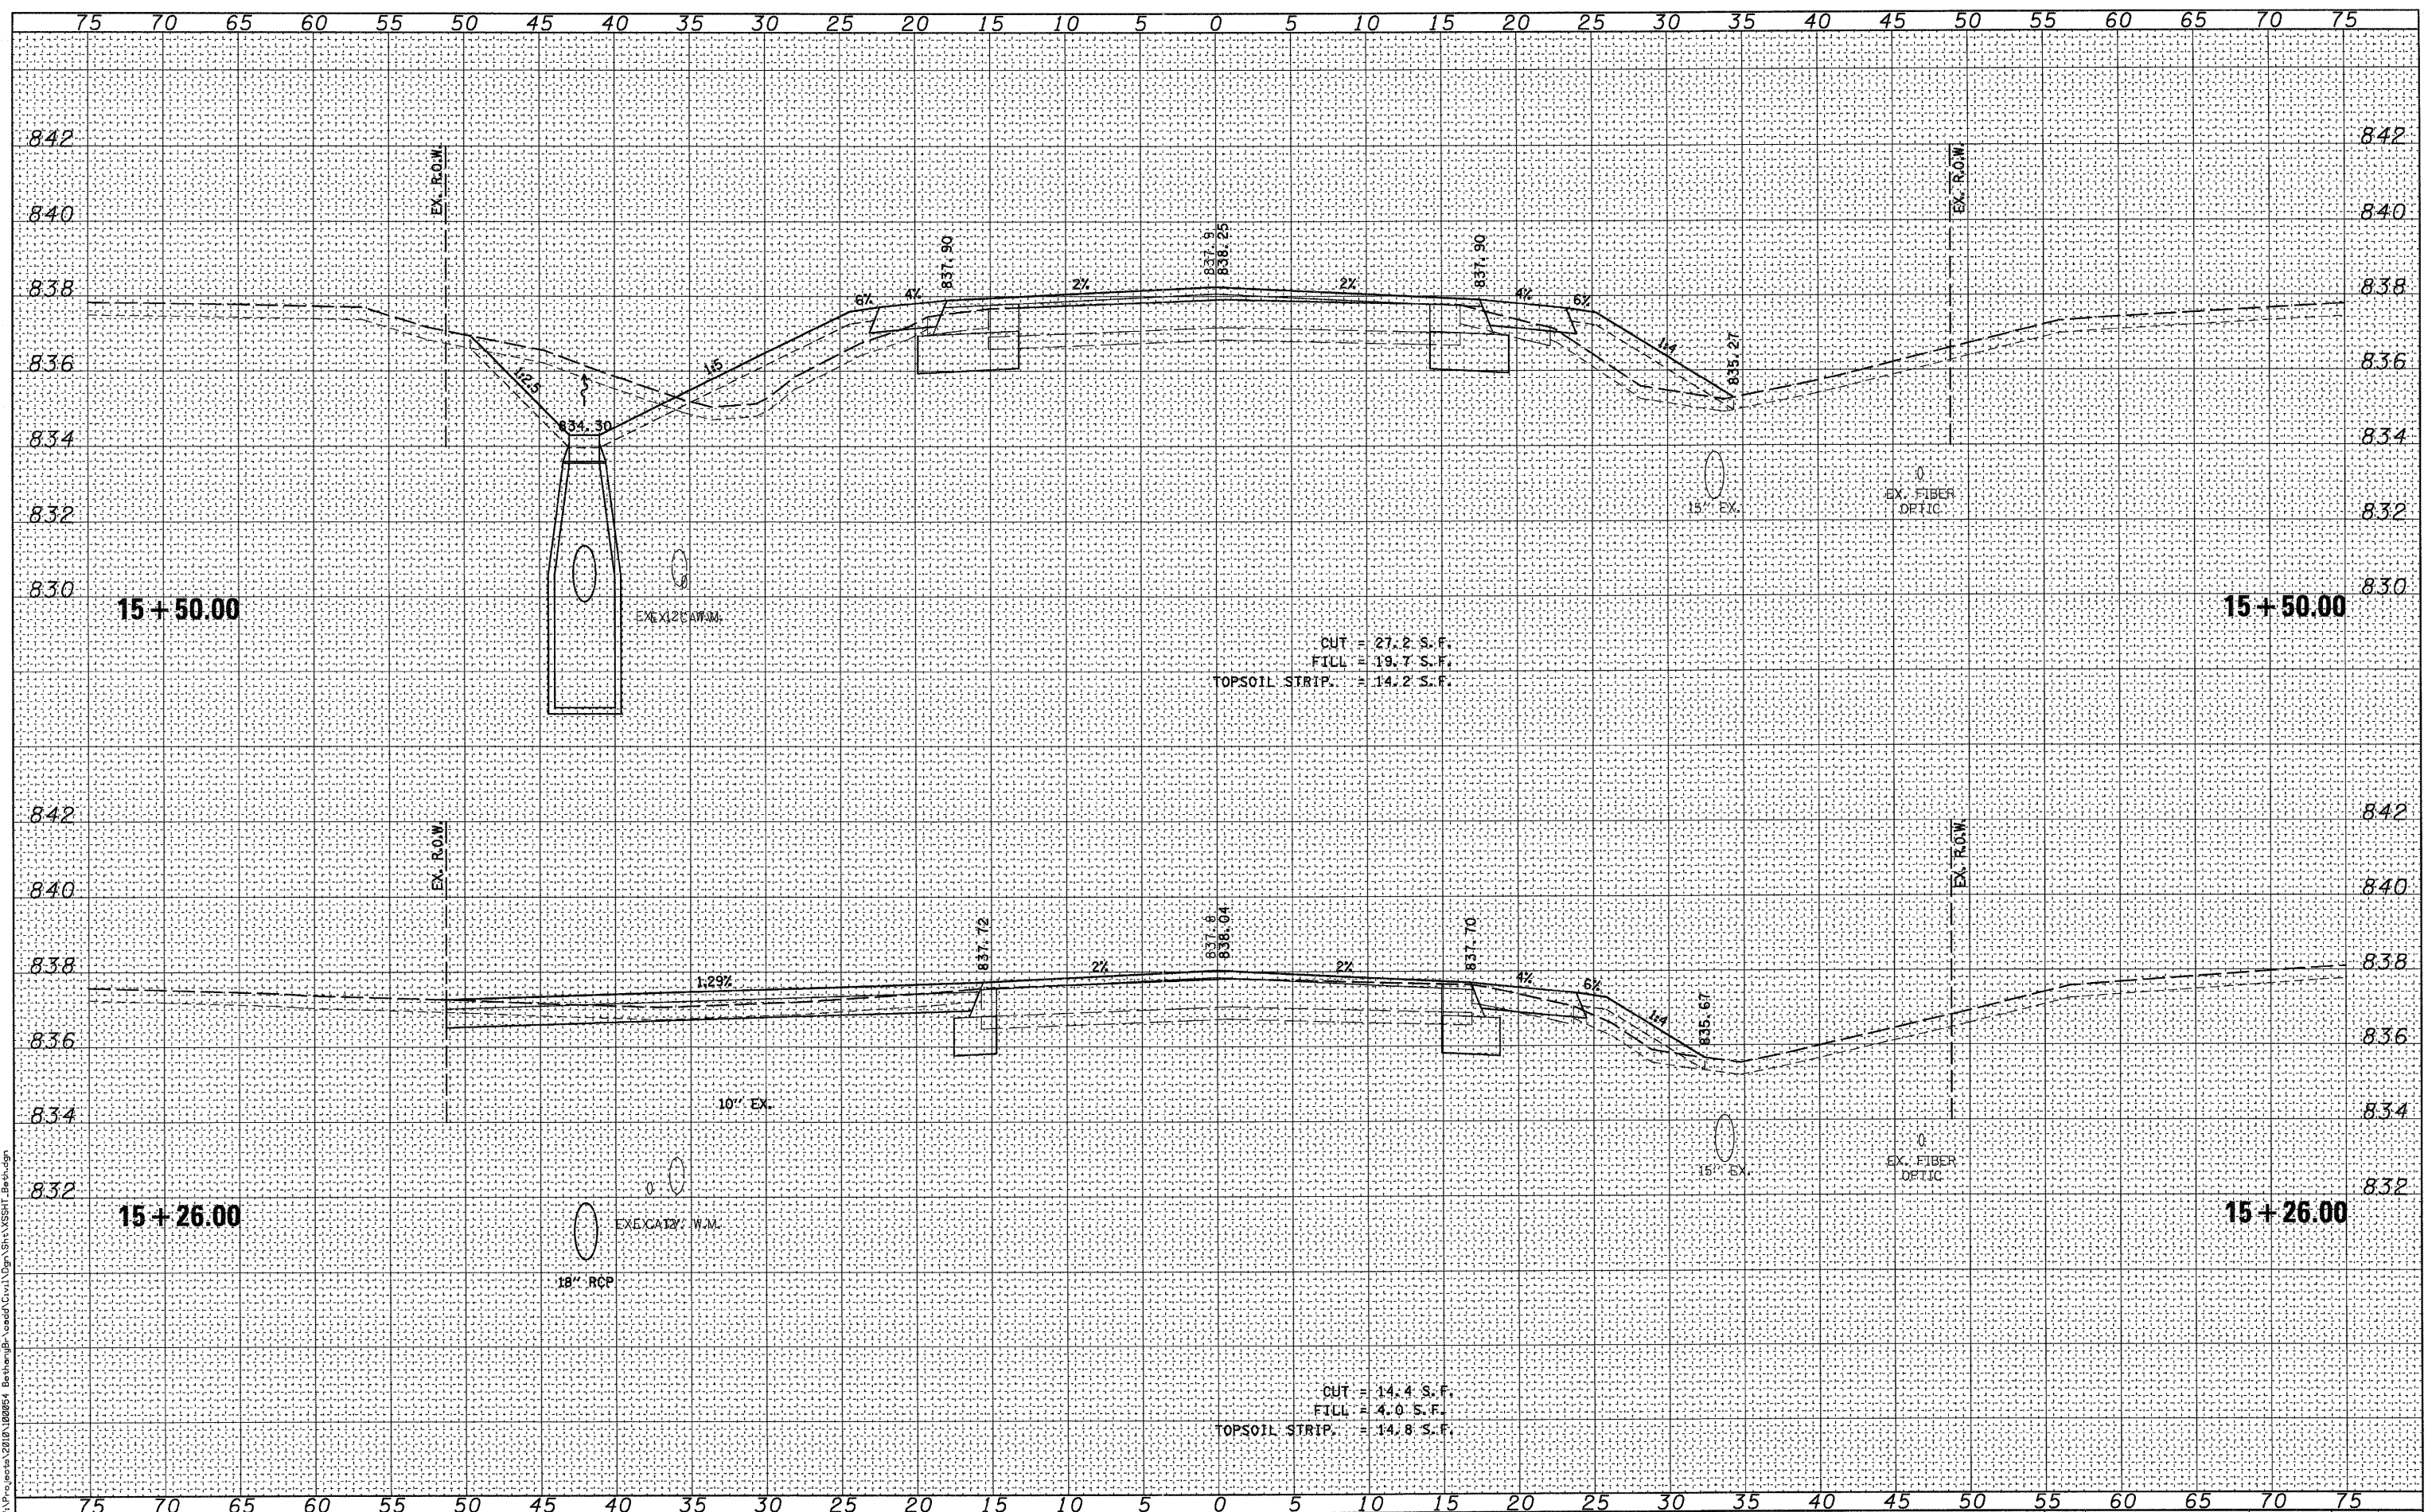

CUT = 27.2 S.F.
 FILL = 19.7 S.F.
 TOPSOIL STRIP = 14.2 S.F.

CUT = 14.4 S.F.
 FILL = 4.0 S.F.
 TOPSOIL STRIP = 14.8 S.F.

WILLS BURKE KELSEY ASSOCIATES LTD.
 115 West Main Street, Suite 201
 St. Charles, Illinois 60174
 (630) 443-7755

USER NAME = #USER#
 PLLOT SCALE =
 PLLOT DATE = 7/8/2011

DESIGNED - DPB
 DRAWN - KMA/NDP
 CHECKED - SBP
 DATE - 7/8/11

REVISED -
 REVISED -
 REVISED -
 REVISED -

**STATE OF ILLINOIS
 DEPARTMENT OF TRANSPORTATION**

**CROSS SECTIONS
 BETHANY ROAD**

SCALE: SHEET NO. 2 OF 10 SHEETS STA. 15+26.00 TO STA. 15+50.00

F.A.U. RTE.	SECTION	COUNTY	TOTAL SHEETS	SHEET NO.
5355	04-00167-00-BR	DEKALB	88	80
FED. ROAD DIST. NO. 3 ILLINOIS FED. AID PROJECT				

CONTRACT NO. 87491