


DATE	
BY	
FINISHED	
NOTED	
SCOTTED	
SURVEY	
NO. 1	
NO. 2	
NO. 3	
NO. 4	
NO. 5	
NO. 6	
NO. 7	
NO. 8	
NO. 9	
NO. 10	

DATE	
BY	
FINISHED	
NOTED	
SCOTTED	
SURVEY	
NO. 1	
NO. 2	
NO. 3	
NO. 4	
NO. 5	
NO. 6	
NO. 7	
NO. 8	
NO. 9	
NO. 10	

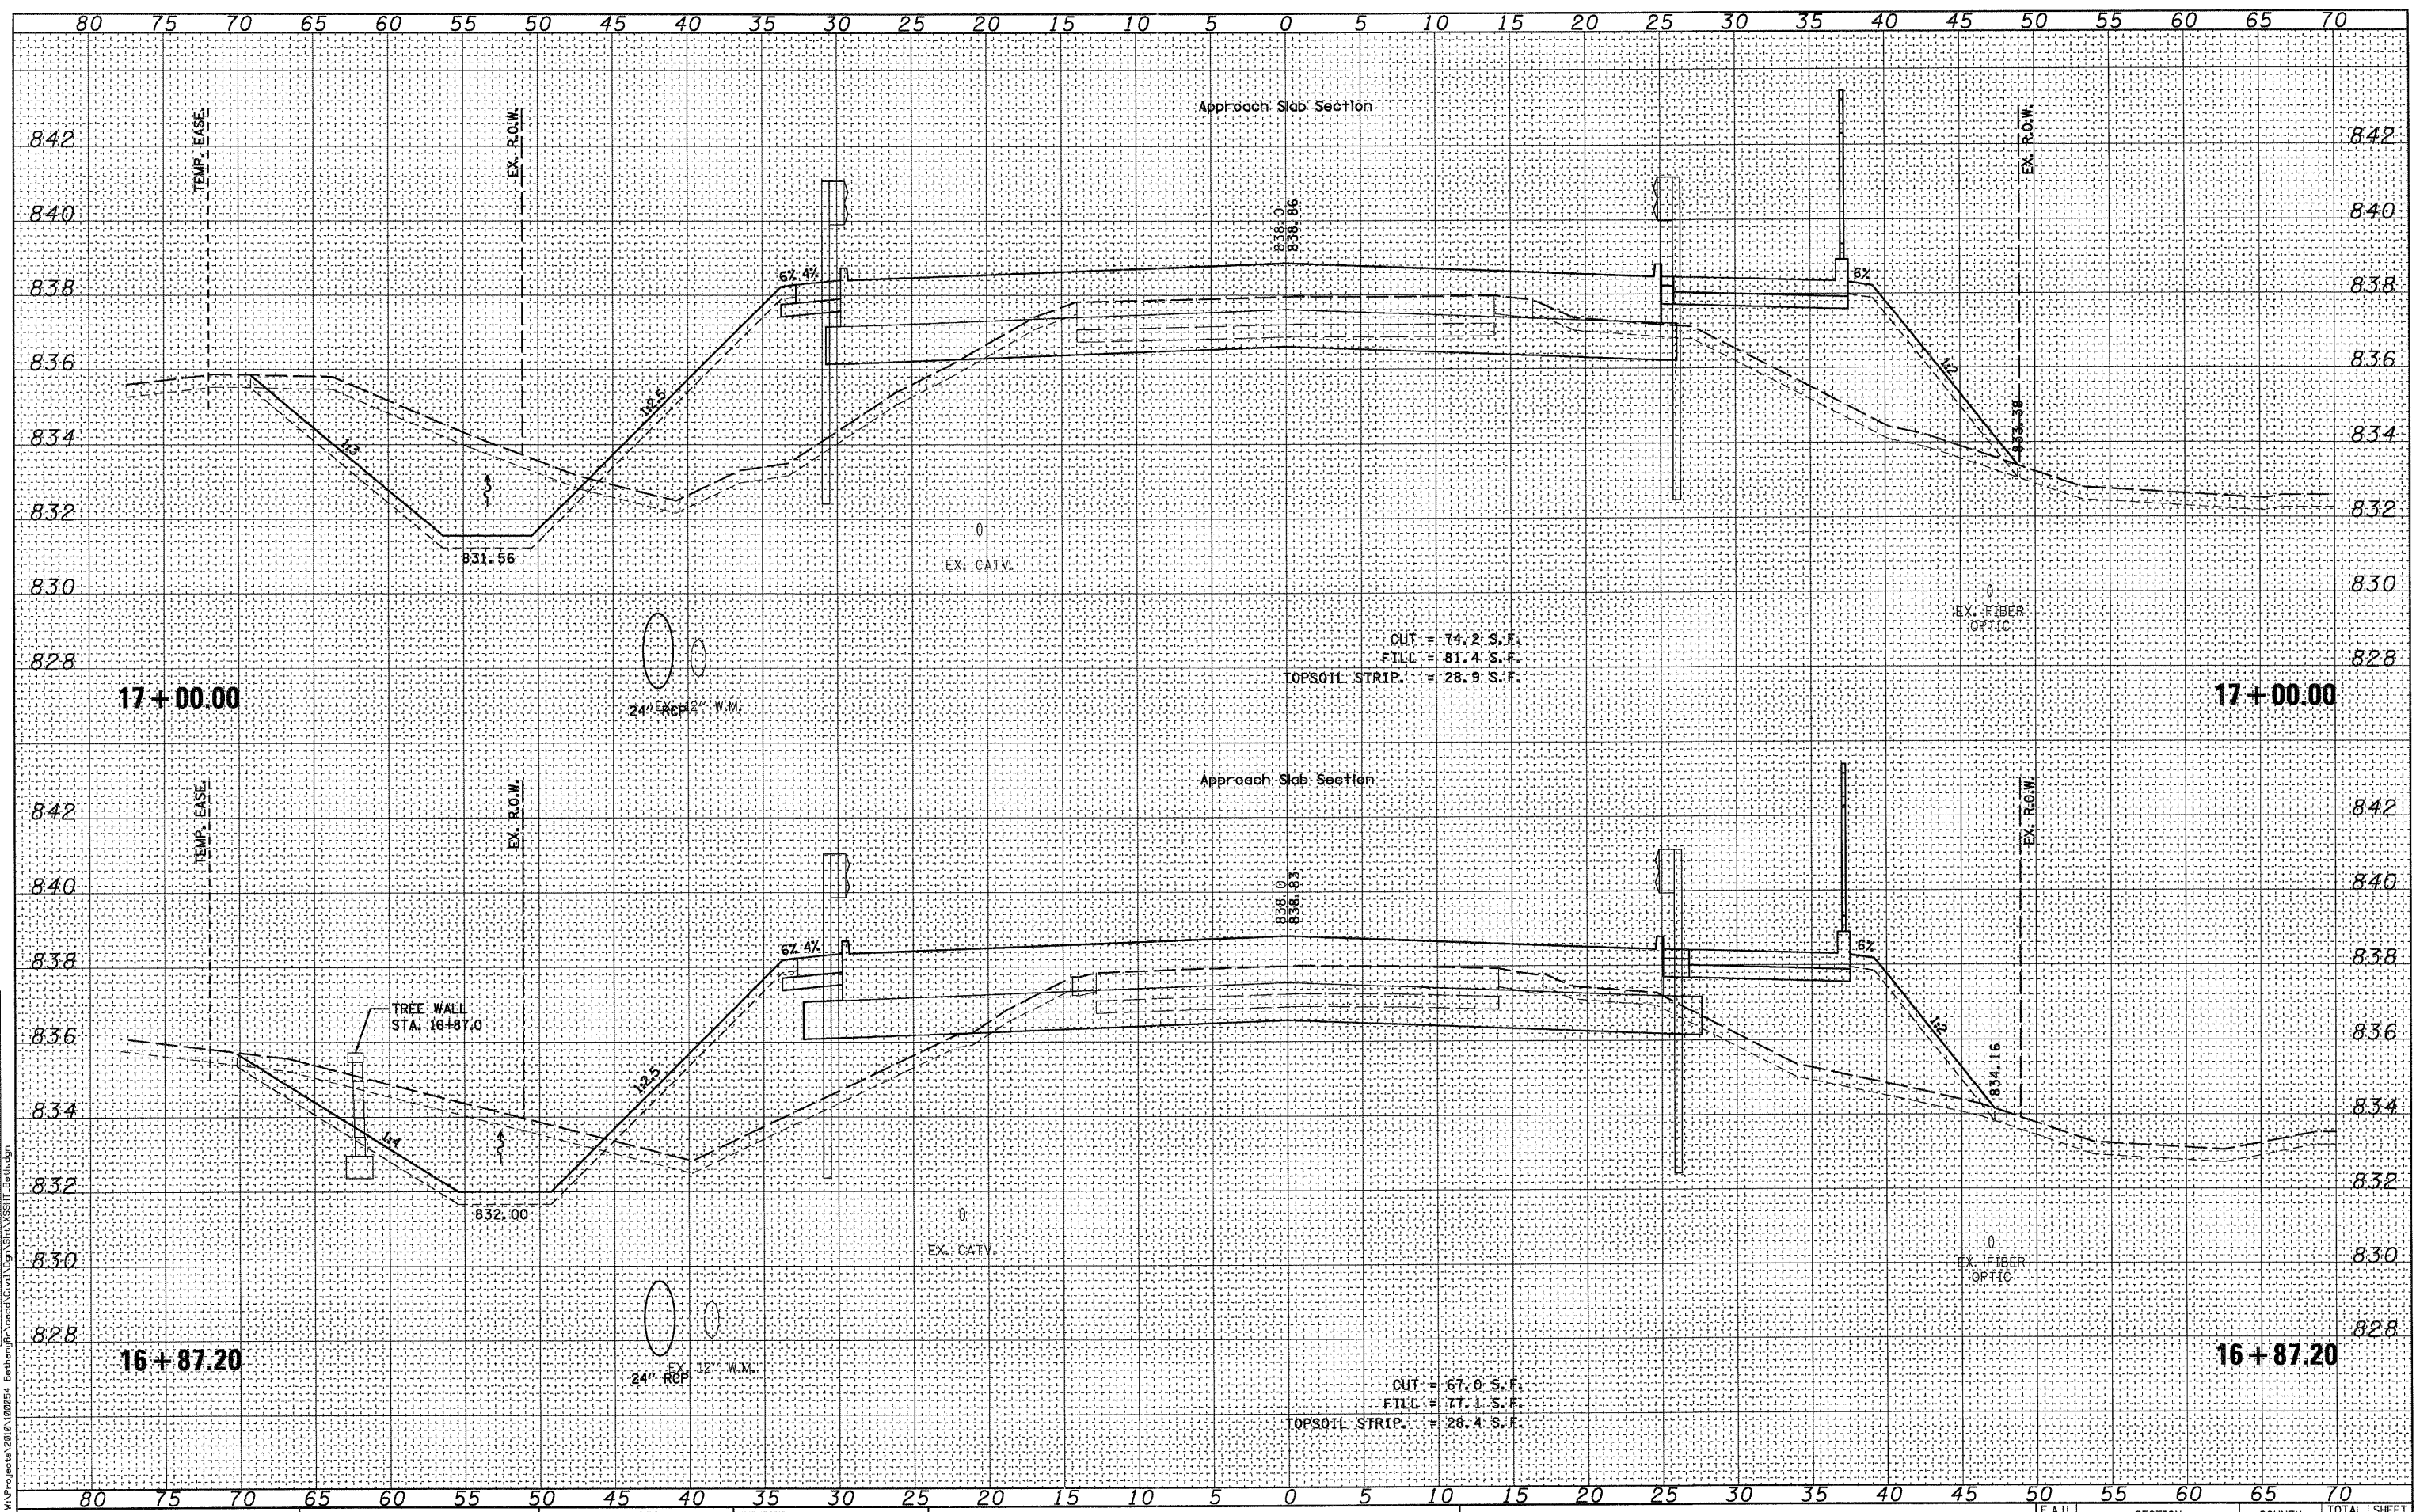

**WILLS BURKE KELSEY ASSOCIATES LTD.**  
 118 West Main Street, Suite 201  
 St. Charles, Illinois 60174  
 (630) 443-7755

USER NAME = #USER#	DESIGNED - DPB	REVISED -
PLOT SCALE =	DRAWN - KMA/NDP	REVISED -
PLOT DATE = 7/8/2011	CHECKED - SBP	REVISED -
	DATE - 7/8/11	REVISED -

**STATE OF ILLINOIS**  
**DEPARTMENT OF TRANSPORTATION**

<b>CROSS SECTIONS</b>	
<b>BETHANY ROAD</b>	
SCALE:	SHEET NO. 4 OF 10 SHEETS
STA. 16+87.20 TO STA. 17+00.00	

F.A.U. RTE.	SECTION	COUNTY	TOTAL SHEETS	SHEET NO.
5355	04-00167-00-BR	DEKALB	88	82
CONTRACT NO. 87491				
FED. ROAD DIST. NO. 3   ILLINOIS   FED. AID PROJECT				