

SIGN PANEL - TYPE 1 DETAILS
(NOT TO SCALE)

SEE NEXT PAGE FOR EXISTING & PROPOSED TRAFFIC SIGNAL FACES

EXISTING SEQUENCE OF OPERATIONS


EXISTING FULL-ACTUATED CONTROLLER AND TYPE IV CABINET								
PHASE ϕ	1	2	3	4	5	6	7	8
MOVEMENT	←	→	↓	↑	↖	←	NOT USED	NOT USED
CONCURRENT MOVEMENT PERMITTED	5 OR 6	5 OR 6	NONE	NONE	1 OR 2	1 OR 2		

PEDESTRIAN SIGNALS BY PUSH BUTTON OPERATION ONLY

PROPOSED SEQUENCE OF OPERATIONS

EXISTING FULL-ACTUATED CONTROLLER AND TYPE IV CABINET								
PHASE ϕ	1	2	3	4	5	6	7	8
MOVEMENT	←	→	↓	↑	↖	←	NOT USED	NOT USED
CONCURRENT MOVEMENT PERMITTED	5 OR 6	5 OR 6	NONE	NONE	1 OR 2	1 OR 2		

PEDESTRIAN SIGNALS BY PUSH BUTTON OPERATION ONLY

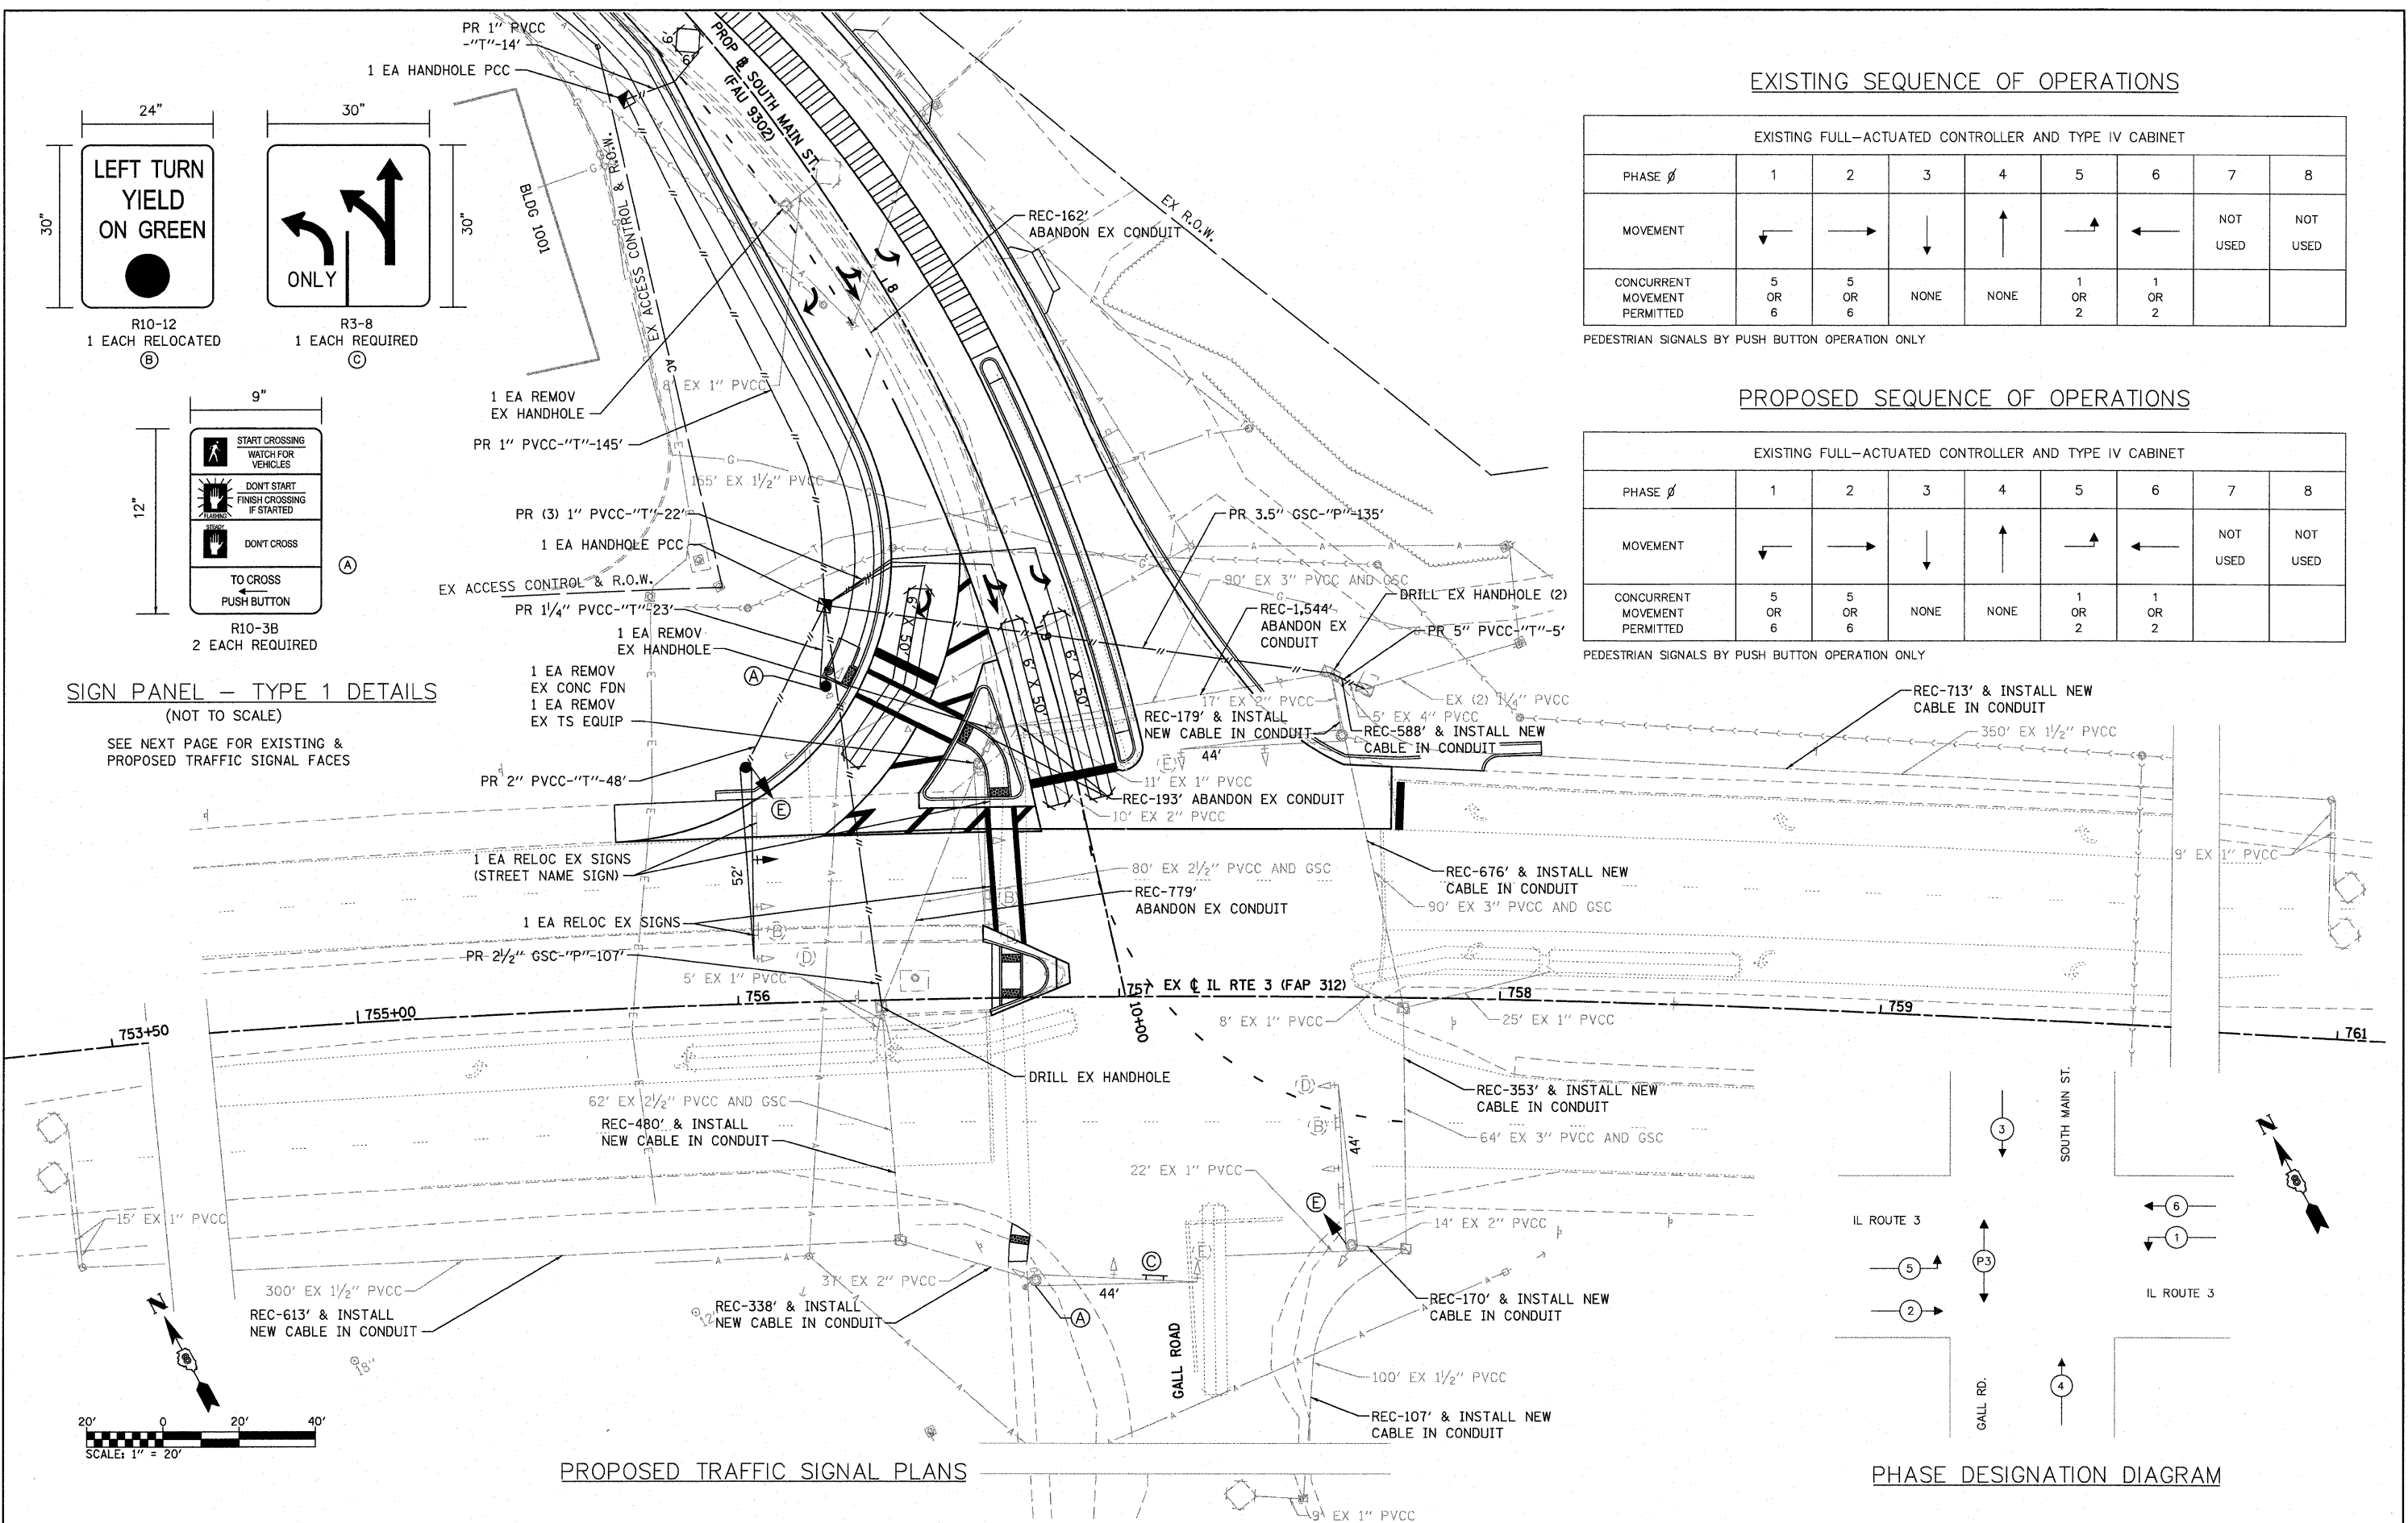

PROPOSED TRAFFIC SIGNAL PLANS

PHASE DESIGNATION DIAGRAM

