


DATE	
BY	
SURVEYED	
PLOTTED	
NOTE BOOK	
AREAS CHECKED	
NO.	

DATE	
BY	
SURVEYED	
PLOTTED	
NOTE BOOK	
AREAS CHECKED	
NO.	

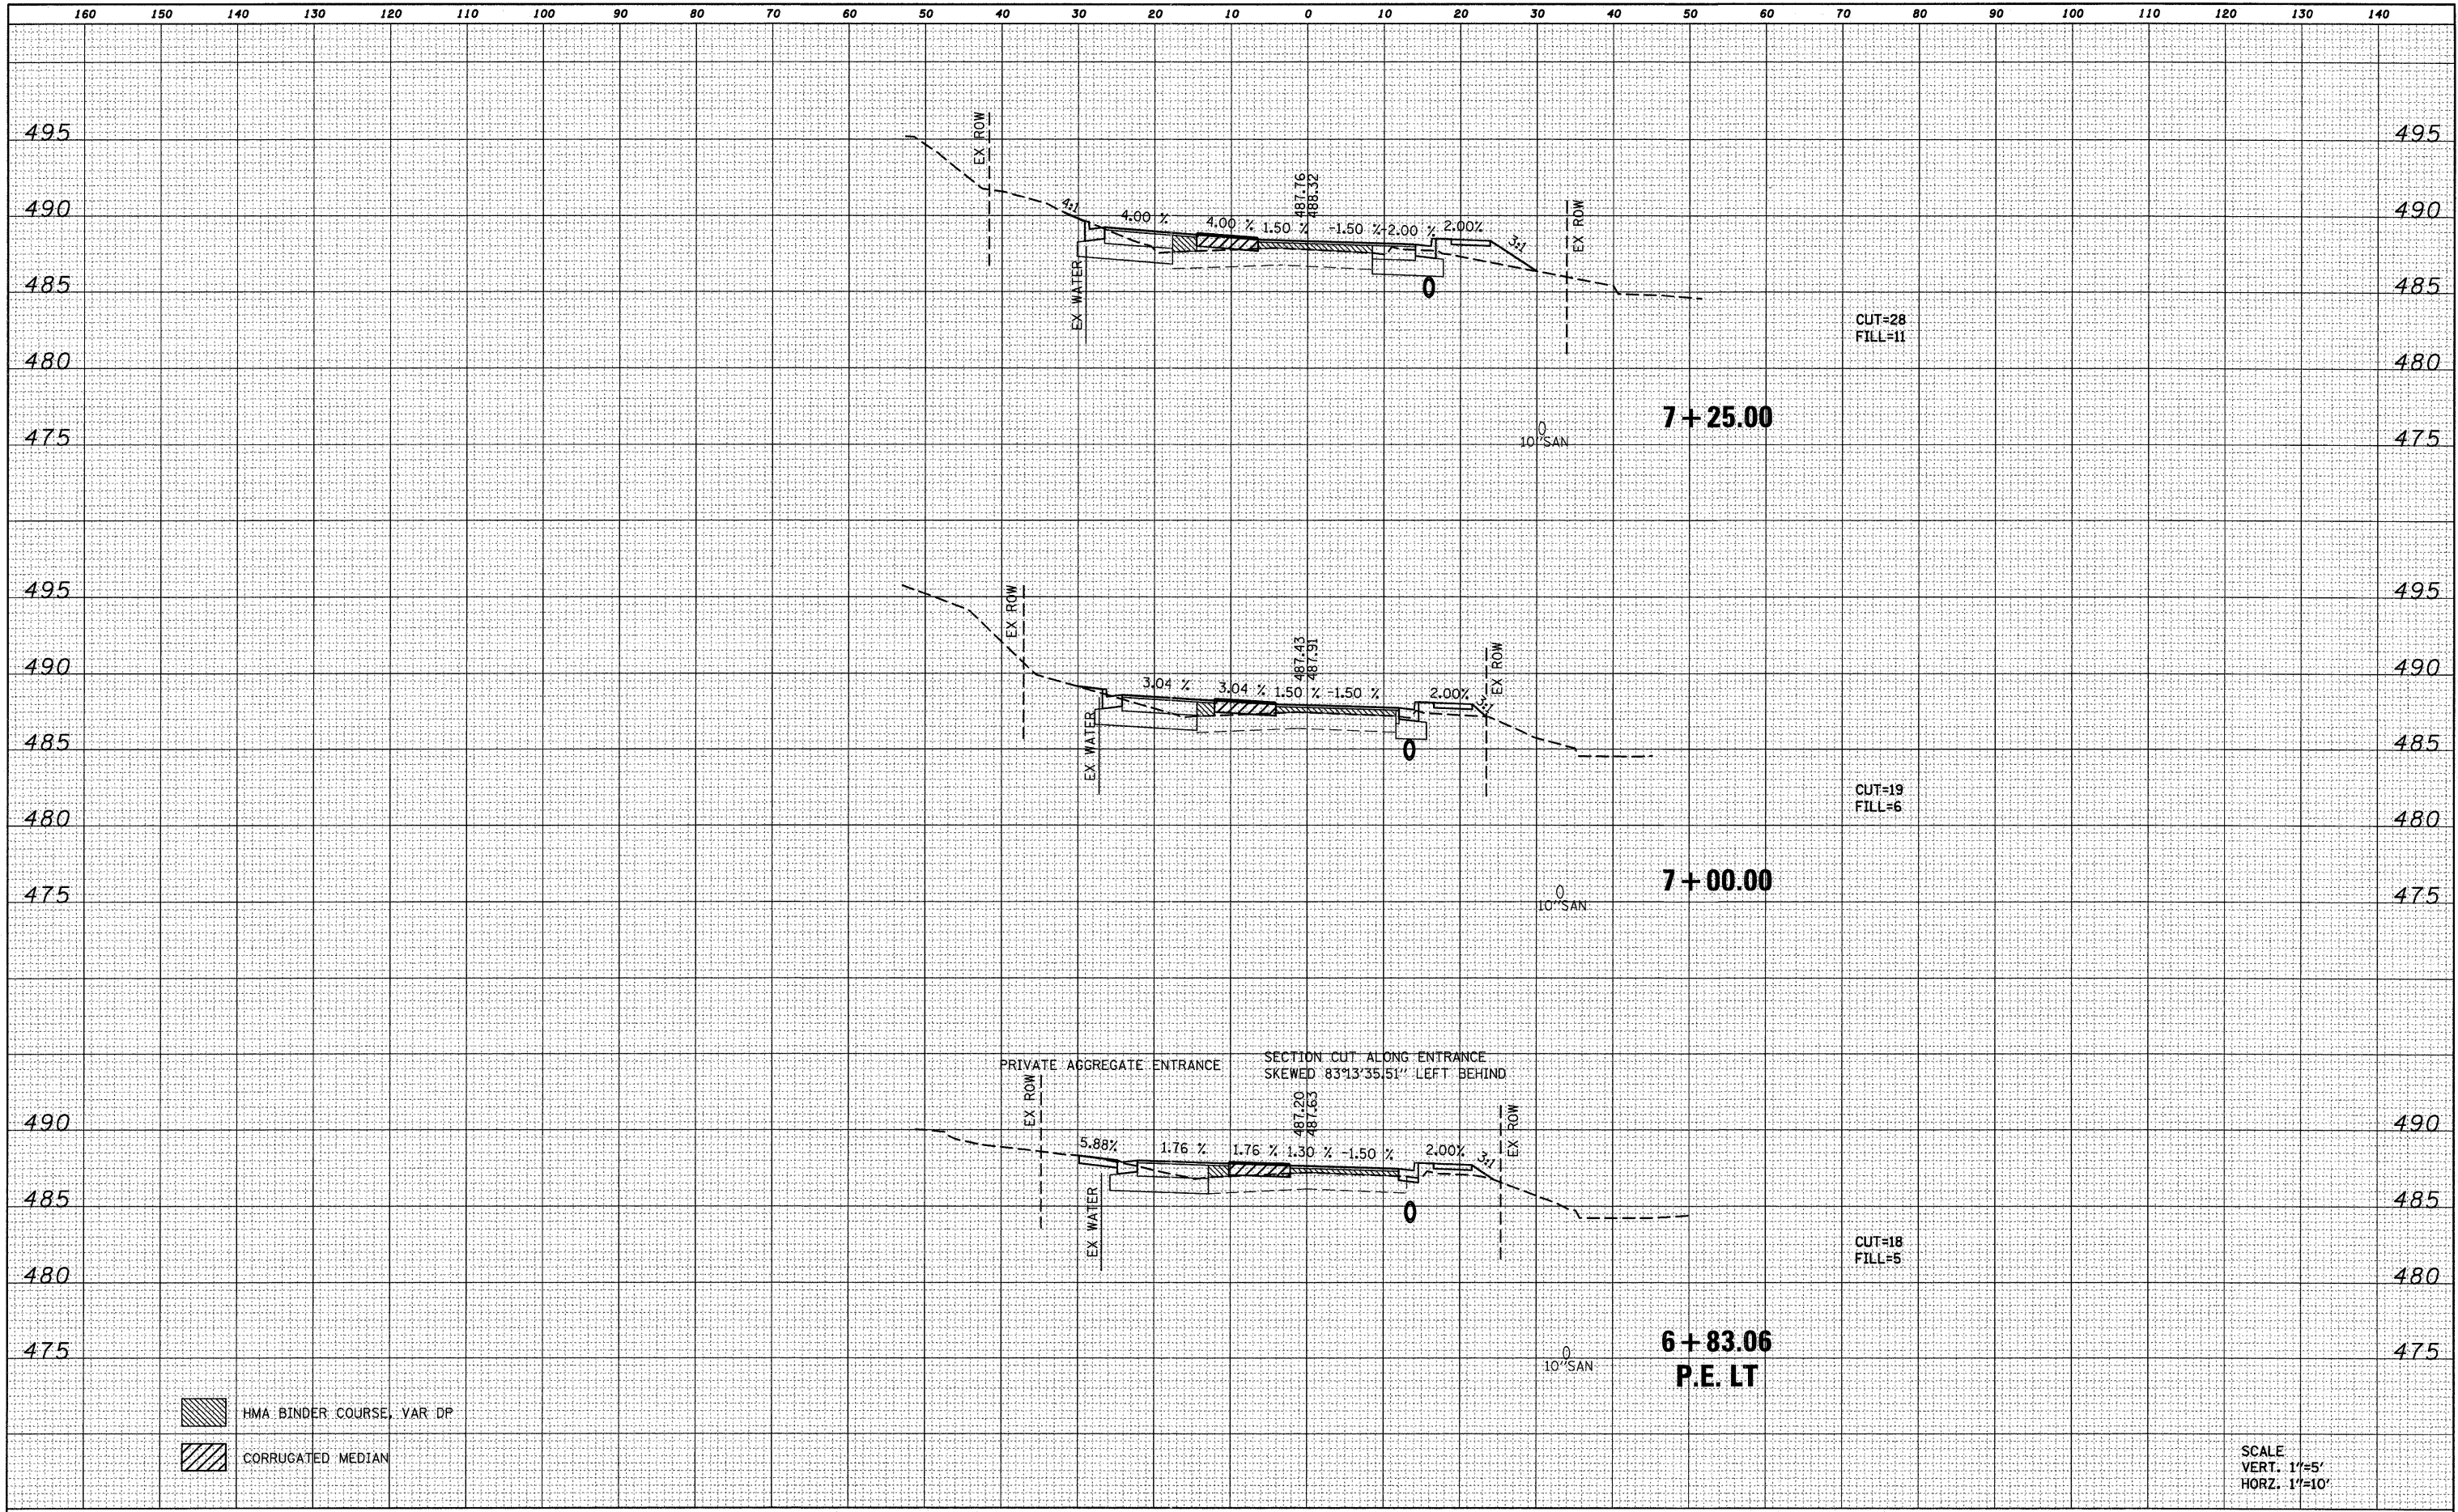

- HMA BINDER COURSE, VAR DP
- CORRUGATED MEDIAN

SCALE
VERT. 1"=5'
HORZ. 1"=10'

FILE NAME = D828013-ahtr-xaah.dgn	USER NAME = randy	DESIGNED - TLC	REVISED -	STATE OF ILLINOIS DEPARTMENT OF TRANSPORTATION	CROSS SECTIONS	F.A.U. RTE. 9302	SECTION 08-00047-00-PV	COUNTY MONROE	TOTAL SHEETS 25	SHEET NO. 22	
	PLOT TIME = 9:42:21 AM	DRAWN - RCV	REVISED -		SCALE:	SHEET NO. 3 OF 6 SHEETS	STA. 6+83.06	TO STA. 7+25.00	CONTRACT NO. 97467		
	PLOT SCALE = 10.0000' / IN.	CHECKED -	REVISED -		ILLINOIS FED. AID PROJECT						
	PLOT DATE = 7/28/2011	DATE -	REVISED -								