


DATE	
BY	
FINAL SURVEY	
SURVEYED	
PLOTTED	
NOTE BOOK	
AREAS CHECKED	
NO.	

DATE	
BY	
ORIGINAL SURVEY	
SURVEYED	
PLOTTED	
NOTE BOOK	
AREAS CHECKED	
NO.	

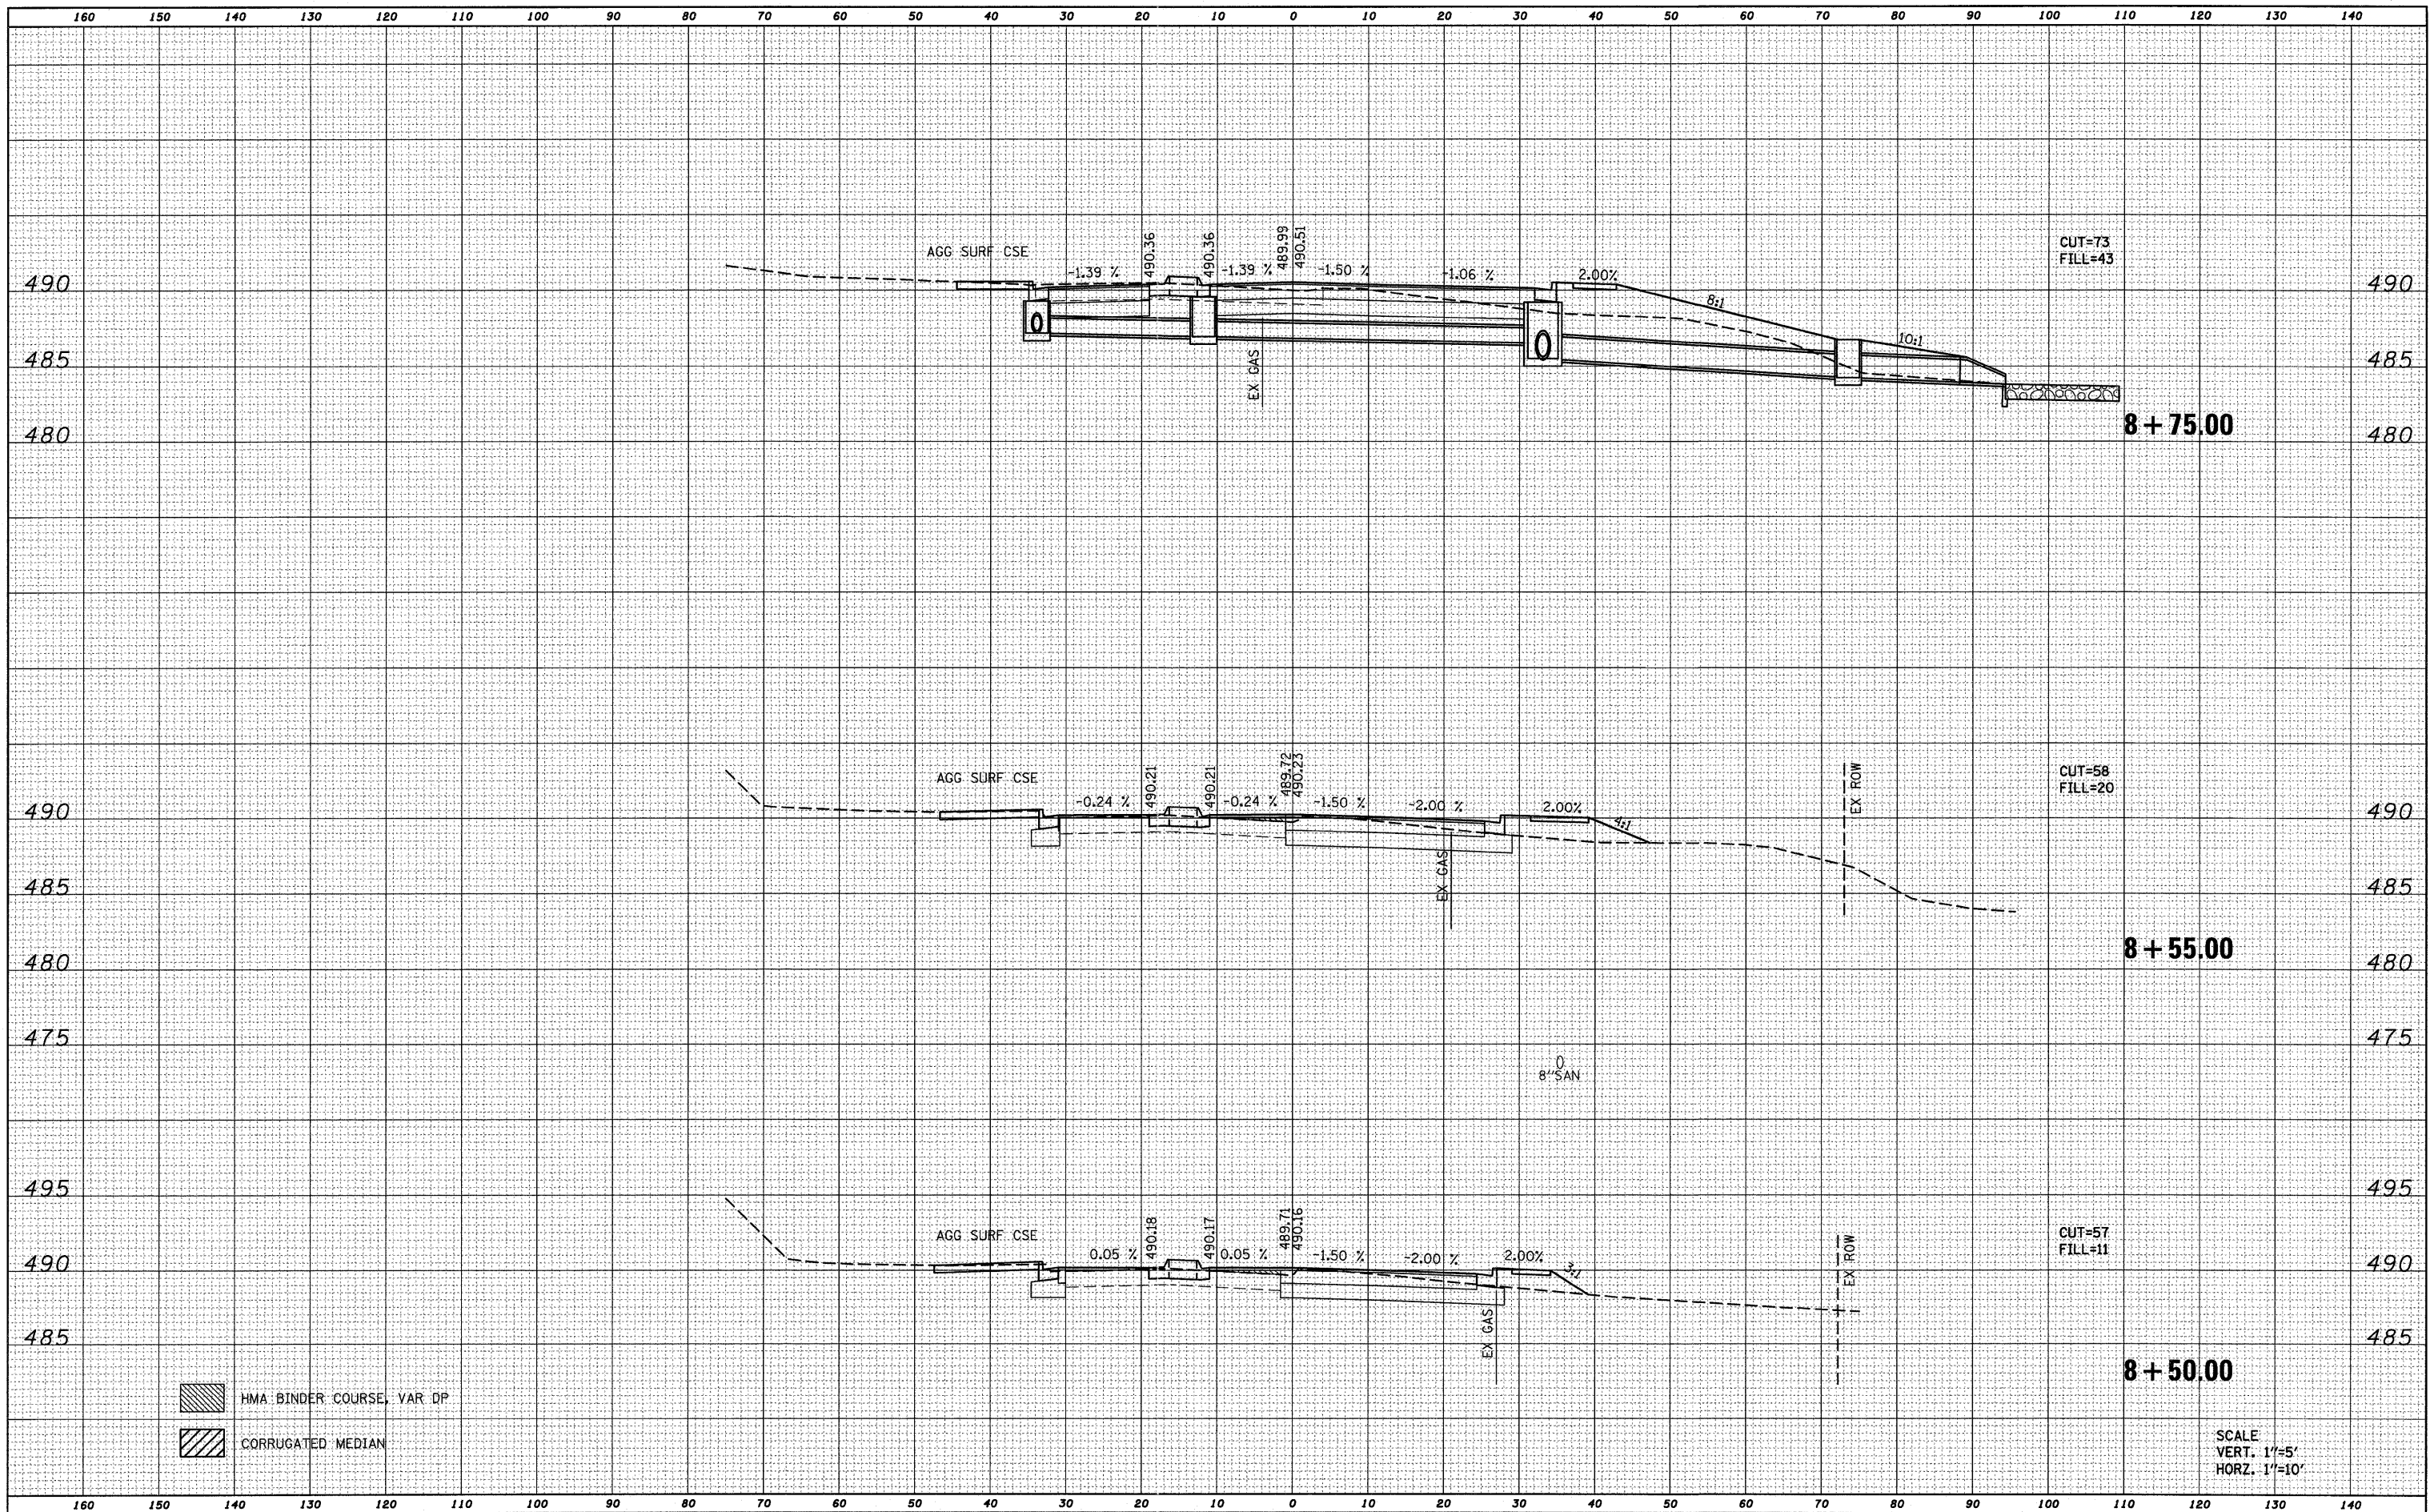

SCALE:
VERT. 1"=5'
HORZ. 1"=10'

FILE NAME = 0828013-ah-t-xaht.dgn	USER NAME = randy	DESIGNED - TLC	REVISED -	STATE OF ILLINOIS DEPARTMENT OF TRANSPORTATION	CROSS SECTIONS SCALE: SHEET NO. 6 OF 6 SHEETS STA. 8+50.00 TO STA. 8+75.00	F.A.U. RTE. 9302	SECTION 08-00047-00-PV	COUNTY MONROE	TOTAL SHEETS 25	SHEET NO. 25
	PLOT TIME = 9:42:23 AM	DRAWN - RGV	REVISED -			S MAIN ST RECONSTRUCTION	CONTRACT NO. 97467			
	PLOT SCALE = 10.0000 / / IN.	CHECKED -	REVISED -			ILLINOIS FED. AID PROJECT				
	PLOT DATE = 7/28/2011	DATE -	REVISED -							