


PROPOSED TYPICAL SECTION
 (NOT TO SCALE)
 STA. 103+67.21 TO STA. 107+14.90
 CENTER STREET TO MARKET STREET (IL RTE 162)

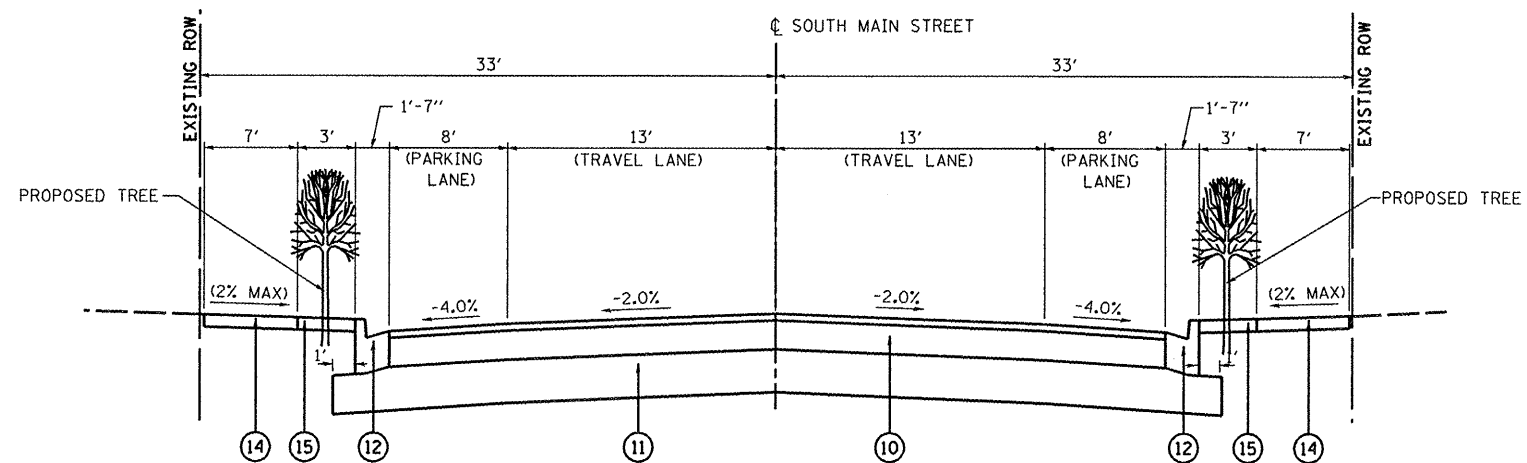

PROPOSED TYPICAL SECTION
 (NOT TO SCALE)
 STA. 102+02.61 TO STA. 103+67.21
 OAK STREET TO CENTER STREET

LEGEND

- ① EXISTING HOT-MIX ASPHALT OVERLAY, 1-1/2" THICK NOMINAL
- ② EXISTING OIL AND CHIP SHOULDER (THICKNESS VARIES)
- ③ EXISTING AGGREGATE SHOULDER (THICKNESS VARIES)
- ④ EXISTING HOT-MIX ASPHALT PAVEMENT, 6 INCH
- ⑤ EXISTING CONCRETE PAVEMENT ON AGGREGATE BASE, 7" THICK NOMINAL
- ⑥ EXISTING CONCRETE CURB, TYPE B-6
- ⑦ EXISTING PORTLAND CEMENT CONCRETE SIDEWALK, 4 INCH
- ⑧ EXISTING PORTLAND CEMENT CONCRETE SIDEWALK, 4 INCH SPECIAL (BRICK PATTERN)
- ⑨ EXISTING LAWN AREA
- ⑩ PROPOSED HOT-MIX ASPHALT PAVEMENT, 9 INCH
 -PROPOSED SURFACE COURSE: 2"
 -PROPOSED BINDER COURSE: 7"
- ⑪ PROPOSED AGGREGATE BASE COURSE, TYPE A, 12 INCH (CA-6)
- ⑫ PROPOSED COMBINATION CONCRETE CURB AND GUTTER, TYPE B-6.12
- ⑬ PROPOSED CONCRETE CURB, TYPE B
- ⑭ PROPOSED PORTLAND CEMENT CONCRETE SIDEWALK, 4 INCH
- ⑮ PROPOSED PORTLAND CEMENT CONCRETE SIDEWALK, 4 INCH SPECIAL (BRICK PATTERN)
- ⑯ PROPOSED SODDING
- ⑰ PROPOSED HOT-MIX ASPHALT SURFACE COURSE, 2 INCH
- ⑱ PROPOSED HOT-MIX ASPHALT REMOVAL, 2"

FILE NAME =	USER NAME = brianhesl	DESIGNED - JTH	REVISED -
H:\P\26859\Microstation\PHASE 2\CADD sheets\0826859\001-shr-typical.dgn		DRAWN - JTH	REVISED -
		CHECKED - TLC	REVISED -
		DATE -	REVISED -

**STATE OF ILLINOIS
 DEPARTMENT OF TRANSPORTATION**

TYPICAL SECTIONS		
SCALE: N.T.S.	SHEET NO. 3 OF 3 SHEETS	STA. TO STA.

F.A.J. RTE.	SECTION	COUNTY	TOTAL SHEETS	SHEET NO.
9393	10-00026-01-RS	MADISON	31	6
S. MAIN STREET RECONSTRUCTION - PH 2			CONTRACT NO. 97474	
FED. ROAD DIST. NO.			ILLINOIS FED. AID PROJECT	