


 
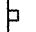



LEGEND

- ◇ ROAD CONSTRUCTION AHEAD-W20-0310-48
- ◇ END ROAD WORK-G20-210-36
- ◇ REVERSE CURVE (1 LANE)-W1-4R10-48
- ◇ WORKERS-W21-1110-48
- 24" X 24" 
- 24" X 24" 
- TYPE III BARRICADES, R-11-2-6030 (ROAD CLOSED) SIGNS, AND TYPE A LOW INTENSITY FLASHING LIGHTS
- TYPE A LOW INTENSITY FLASHING LIGHT  BARRICADES 
- SIGNAGE  BARRICADE OR DRUM WITH FLASHING LIGHT 



NOTES

INCIDENTAL HMA SURFACING SHALL BE PLACED PRIOR TO THE COMMENCEMENT OF STAGE IV.

ALL CONSTRUCTION SIGNS TO BE INCLUDED IN THE COST OF TRAFFIC CONTROL AND PROTECTION.

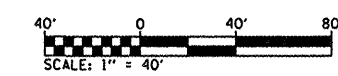
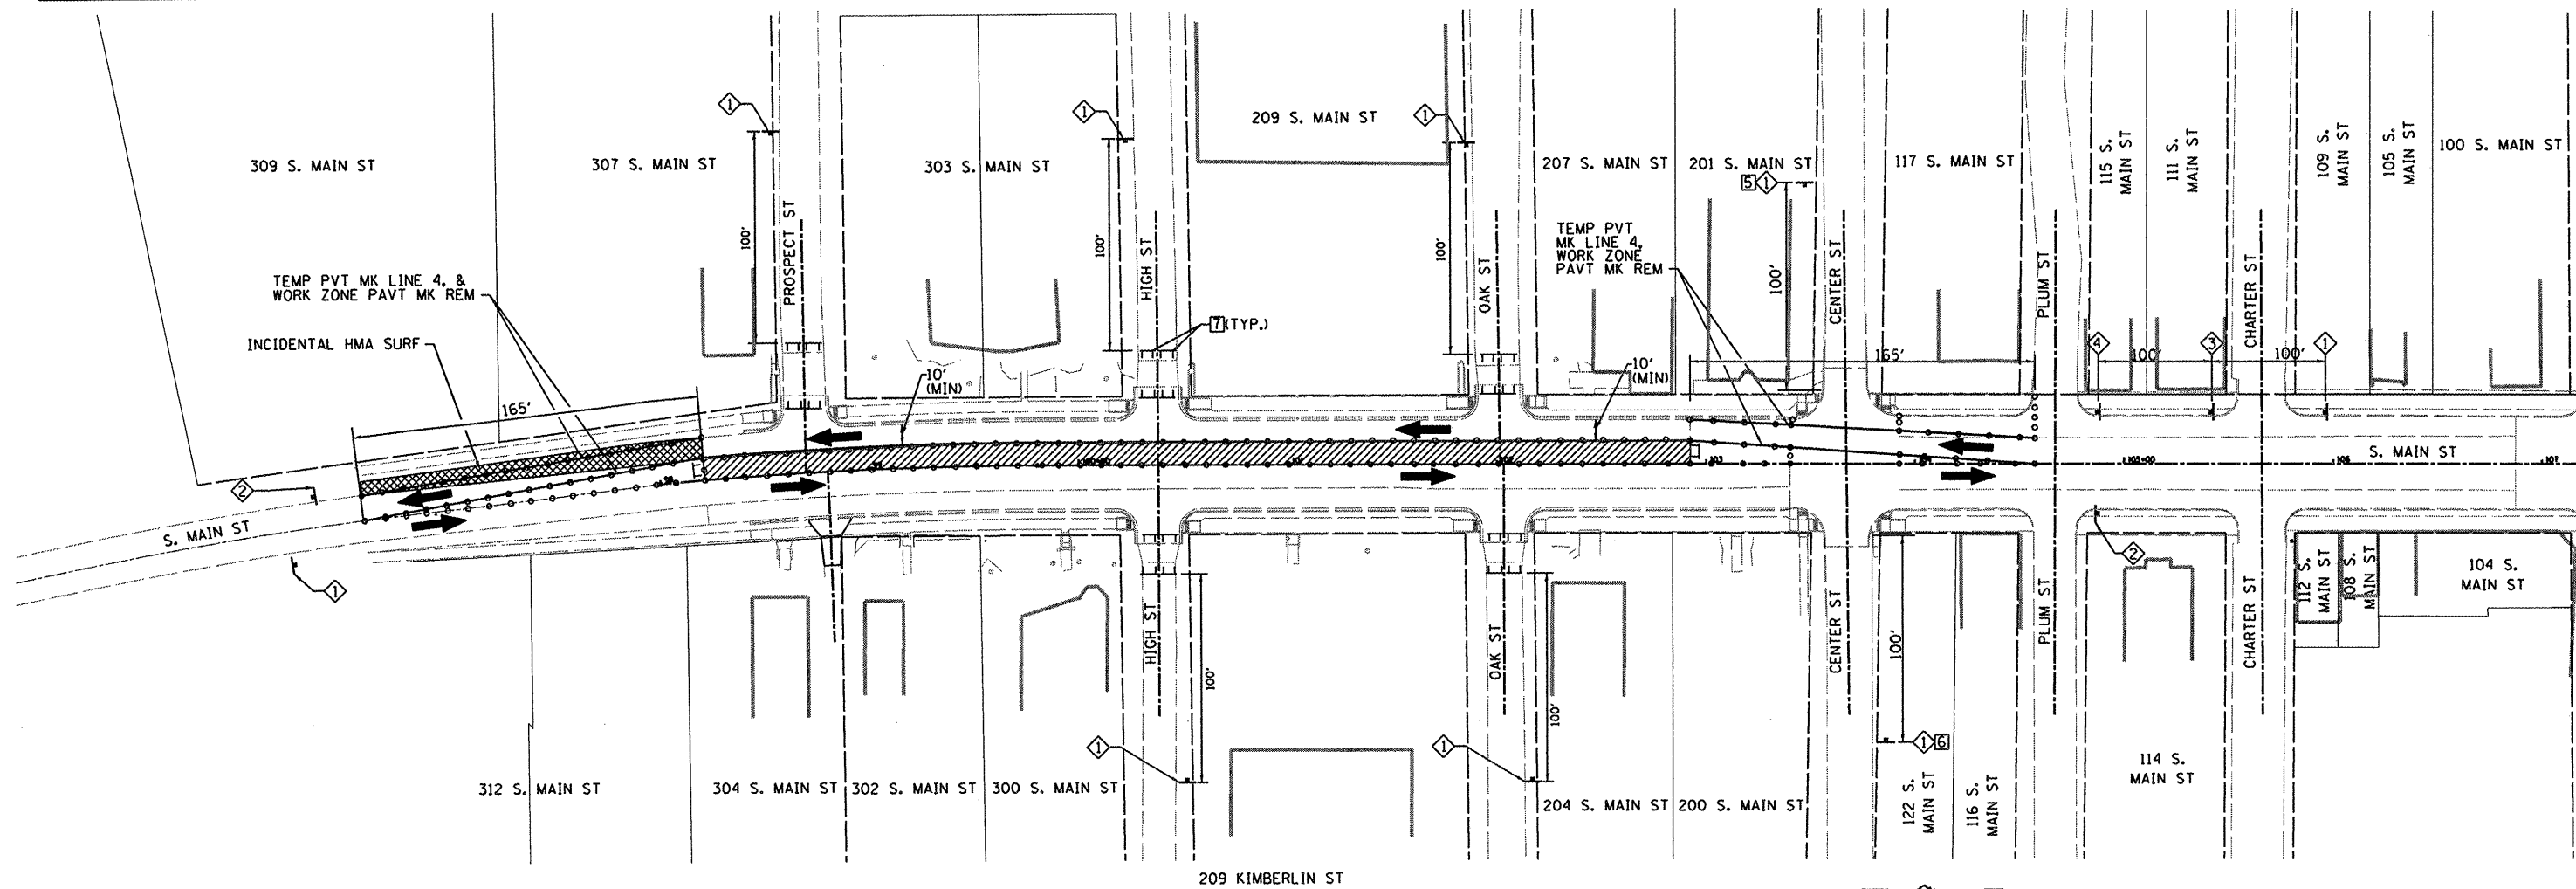
ACCESS TO ENTRANCES SHALL BE MAINTAINED AT ALL TIMES. BARRICADES FOR SIDE STREETS SHALL REMAIN IN PLACE UNTIL STAGE 5 CONSTRUCTION IS COMPLETE.

STAGE 4 SHALL BE CONSTRUCTED UNDER TRAFFIC IN ACCORDANCE WITH STD. 701311, STD. 701326, STD. 701602, AND STD. BLR 17.

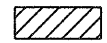

THE CONTRACTOR SHALL MAINTAIN DRAINAGE THROUGHOUT THE STAGE CONSTRUCTION. THE CONSTRUCTION OF STAGE 4 SHALL NOT BEGIN UNLESS THE ENTIRE STAGE CAN BE COMPLETED BEFORE THE WINTER SHUTDOWN PERIOD. THE CONTRACTOR SHALL GET APPROVAL FROM THE ENGINEER BEFORE BEGINNING STAGE 4 WORK, IF THE WORK SHALL BEGIN BEFORE THE WINTER SHUT DOWN PERIOD.

**SOUTH MAIN STREET RECONSTRUCTION PHASE 2
STAGE IV - TRAVEL LANE CONSTRUCTION (WEST SIDE)**

1. CONSTRUCT TEMPORARY HOT-MIX ASPHALT PAVEMENT, 8" UNDER TRAFFIC USING HIGHWAY STD 701326.
2. SET UP REMAINING TRAFFIC CONTROL FOR STAGE IV.
3. REMOVE EXISTING PAVEMENT.
4. CONSTRUCT PROPOSED PAVEMENT.
5. SET UP TRAFFIC CONTROL FOR STAGE V.
6. REMOVE WORK ZONE PAVEMENT MARKING AT SOUTH END OF PROJECT.



LEGEND

-  WORK AREA
-  INCIDENTAL HOT-MIX ASPHALT SURFACING, 8"

FILE NAME =	USER NAME = \$USER\$	DESIGNED - TLC	REVISED -	STATE OF ILLINOIS DEPARTMENT OF TRANSPORTATION	STAGING PLANS STAGE IV HIGHWAY CONSTRUCTION	F.A.U. RTE.	SECTION	COUNTY	TOTAL SHEETS	SHEET NO.	
#FILEL\$		DRAWN - JTH	REVISED -		SCALE: 1"=40'	SHEET NO. 5 OF 7 SHEETS	9393	10-00026-01-RS	MADISON	31	15
	PLOT SCALE = \$SCALE\$	CHECKED -	REVISED -				S MAIN STREET RECONSTRUCTION PH 2 CONTRACT NO. 97474				
	PLOT DATE = \$DATE\$	DATE -	REVISED -				CITY OF TROY ILLINOIS FED. AID PROJECT				