


DATE	
BY	
SURVEYED	
PLOTTED	
NOTE BOOK	
NO.	

DATE	
BY	
SURVEYED	
PLOTTED	
NOTE BOOK	
NO.	

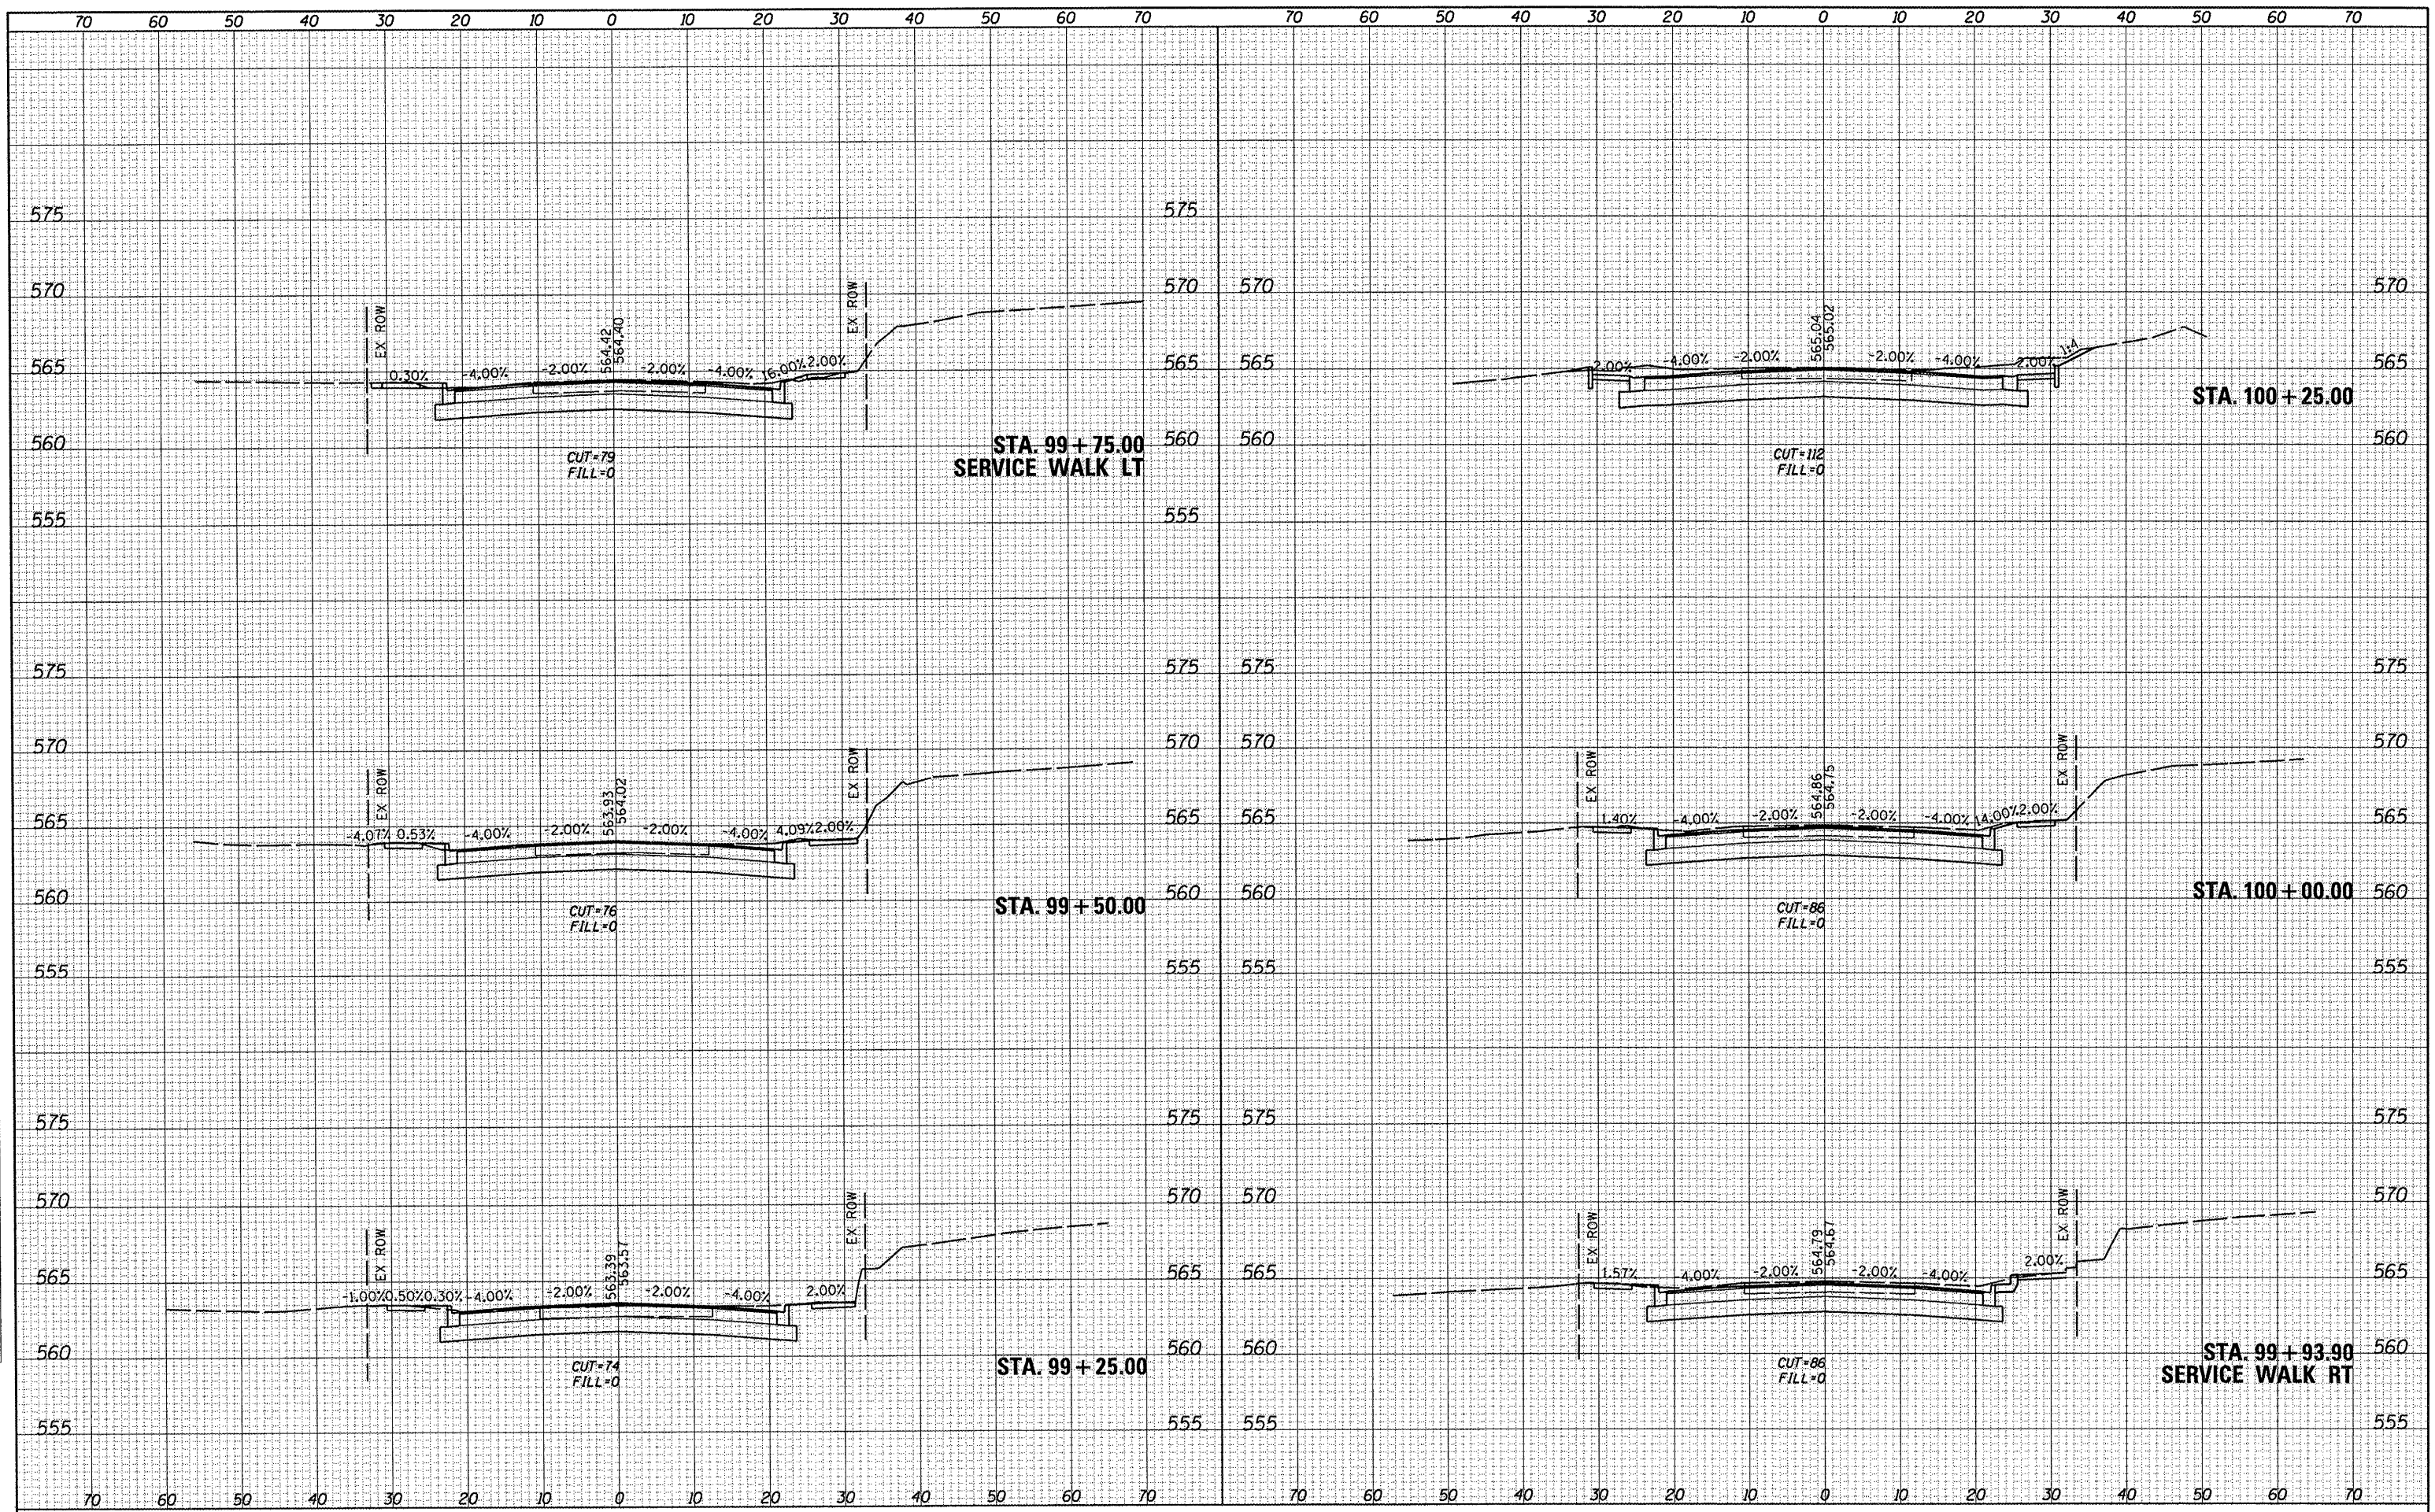

FILE NAME =	USER NAME = #USER#	DESIGNED -	REVISED -	STATE OF ILLINOIS DEPARTMENT OF TRANSPORTATION	CROSS SECTION SHEETS		F.A.U. RTE.	SECTION	COUNTY	TOTAL SHEETS	SHEET NO.	
#FILES#	PLOT TIME = #TIME#	DRAWN -	REVISED -		SCALE: 1"=10'	SHEET NO. 2 OF 7 SHEETS	STA. 99+25.00 TO STA. 100+25.00	9393	10-00026-01-RS	MADISON	31	26
	PLOT SCALE = #SCALE#	CHECKED -	REVISED -					S. MAIN STREET - PH 2				CONTRACT NO. 97474
	PLOT DATE = #DATE#	DATE -	REVISED -					ILLINOIS FED. AID PROJECT				