


DATE	
BY	
SURVEYED	
PLOTTED	
NOTE BOOK	
NO.	

DATE	
BY	
SURVEYED	
PLOTTED	
NOTE BOOK	
NO.	

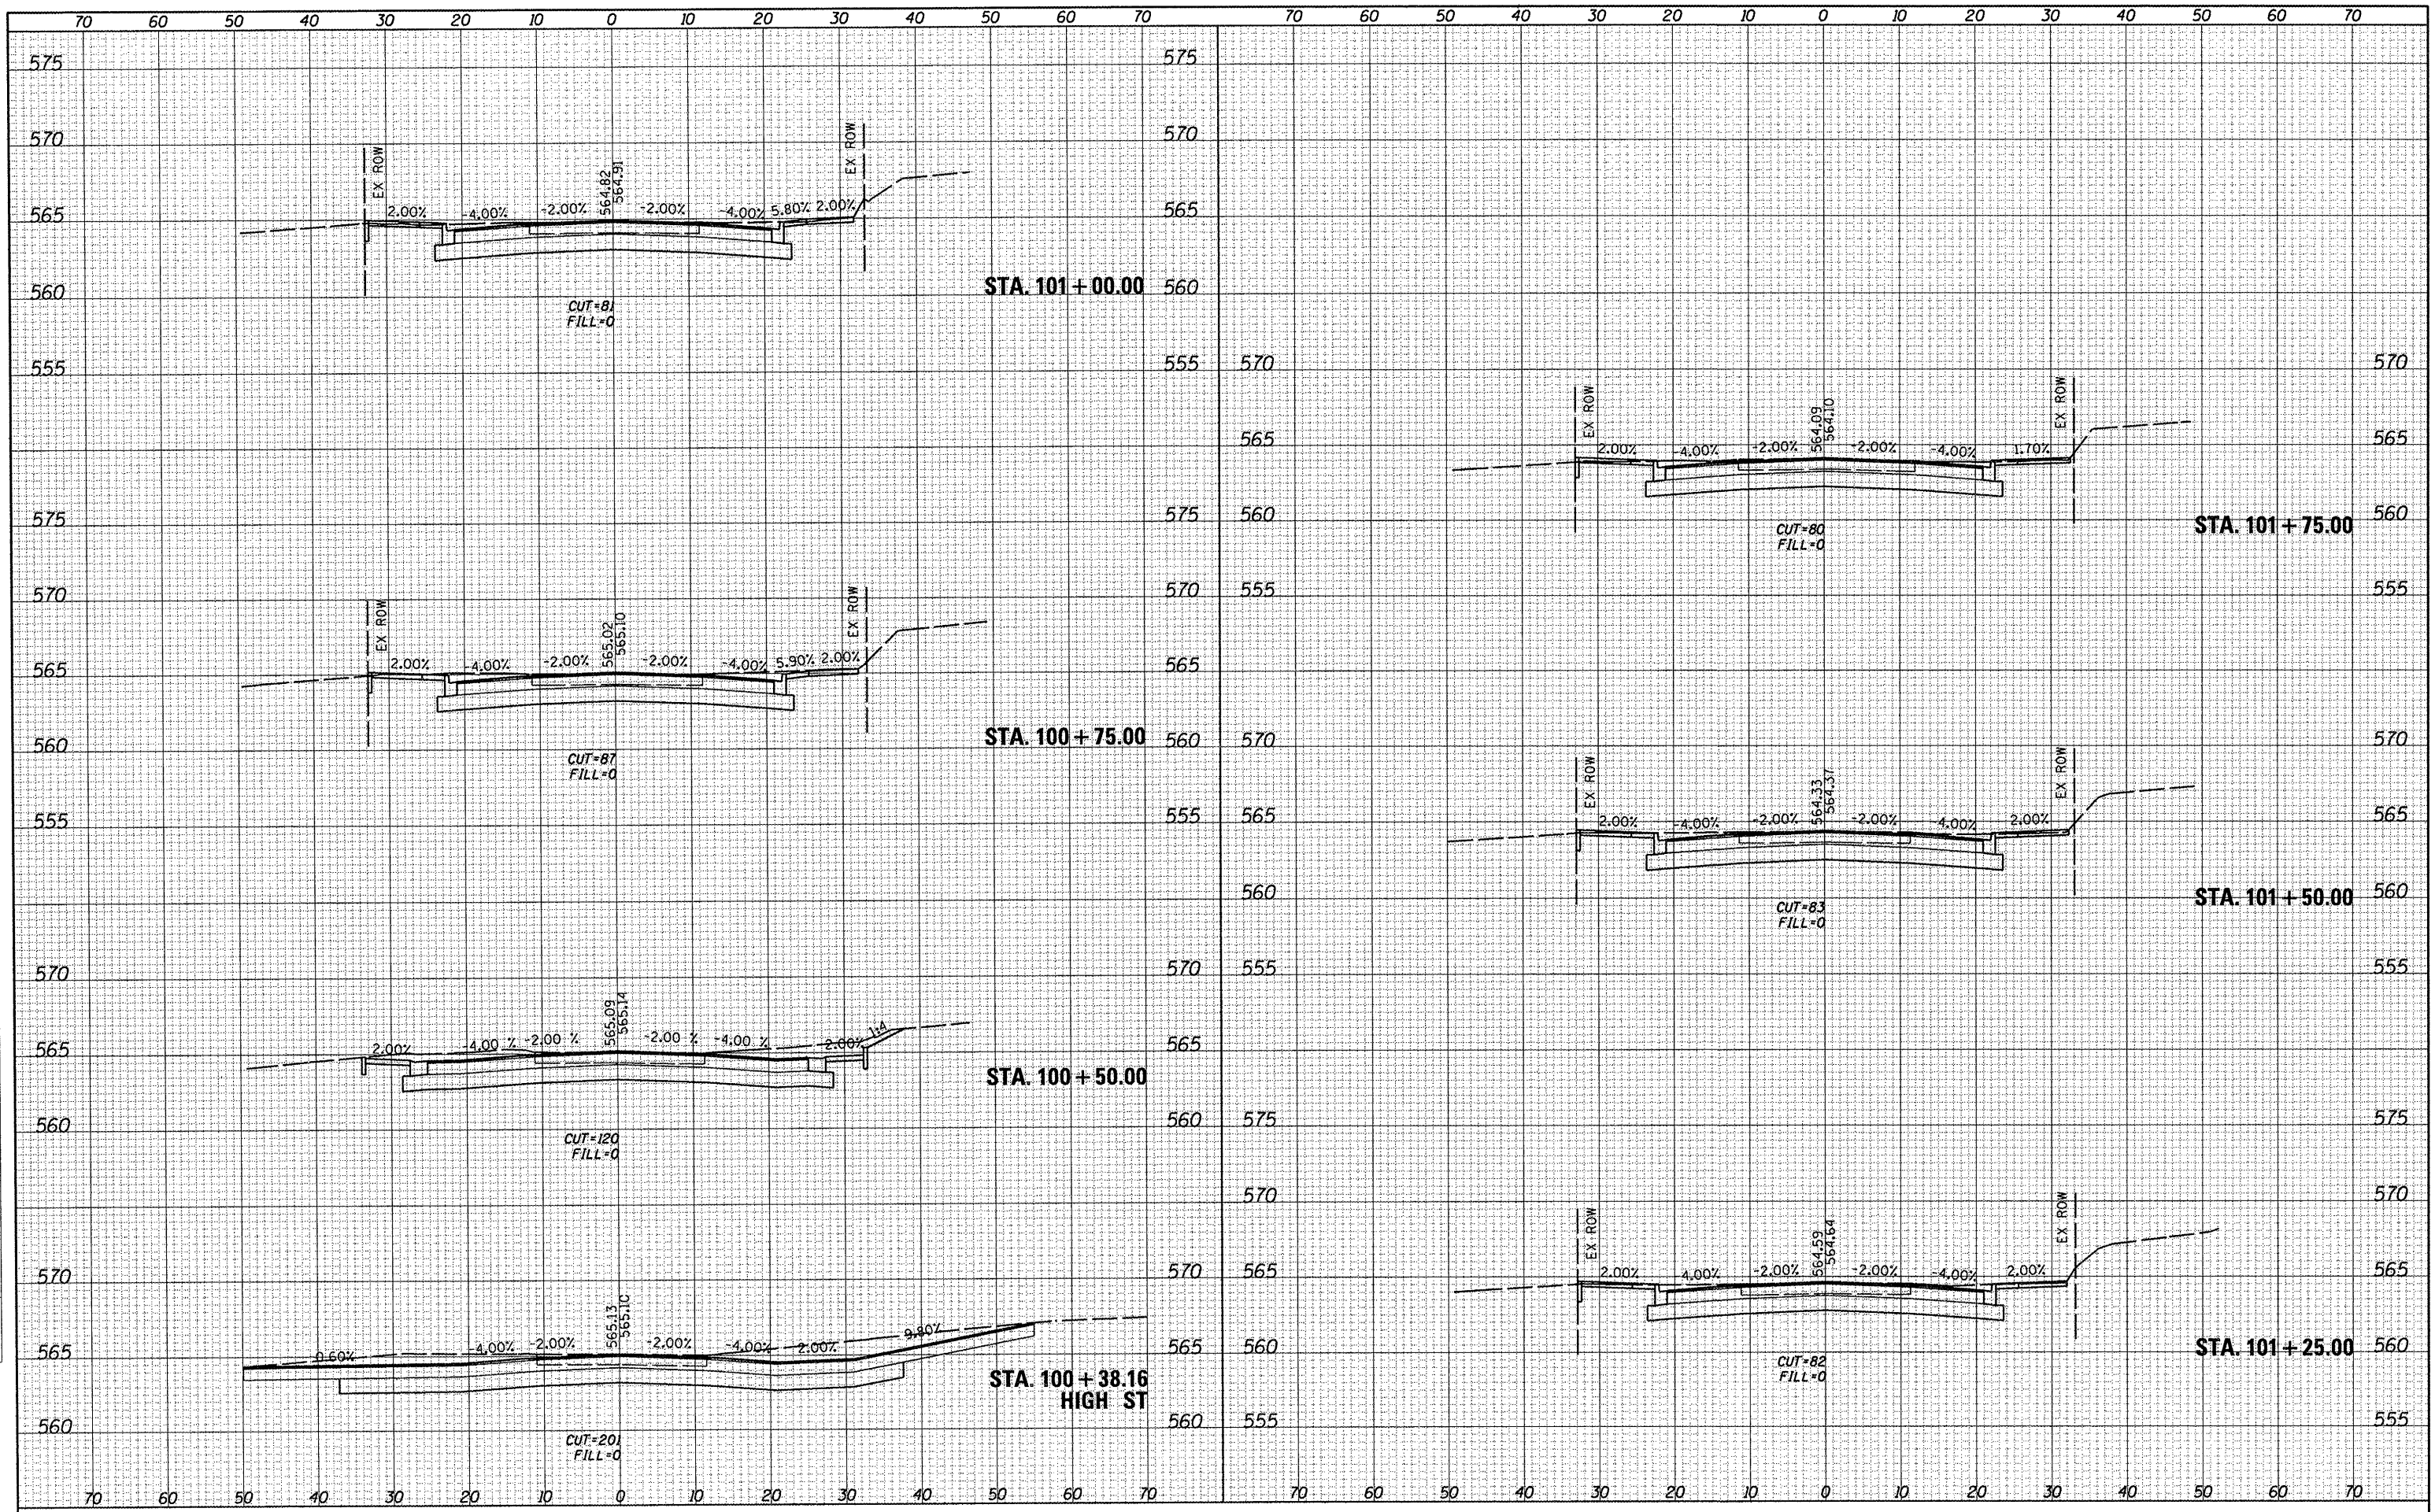

FILE NAME =	USER NAME = #USER#	DESIGNED -	REVISED -	<b>STATE OF ILLINOIS DEPARTMENT OF TRANSPORTATION</b>	<b>CROSS SECTION SHEETS</b>			F.A.U. RTE.	SECTION	COUNTY	TOTAL SHEETS	SHEET NO.
#FILES#	PLOT TIME = #TIME#	DRAWN -	REVISED -		SCALE: 1"=10'	SHEET NO. 3 OF 7 SHEETS	STA. 100+38.13 TO STA. 101+75.00	9393	10-00026-01-RS	MADISON	31	27
	PLOT SCALE = #SCALE#	CHECKED -	REVISED -					S. MAIN STREET - PH 2				
	PLOT DATE = #DATE#	DATE -	REVISED -					CONTRACT NO. 97474				
ILLINOIS FED. AID PROJECT												