


DATE _____
 BY _____
 SURVEYED _____
 PLOTTED _____
 TEMPLATE _____
 NOTE BOOK _____
 AREAS CHECKED _____

DATE _____
 BY _____
 SURVEYED _____
 PLOTTED _____
 TEMPLATE _____
 NOTE BOOK _____
 AREAS CHECKED _____

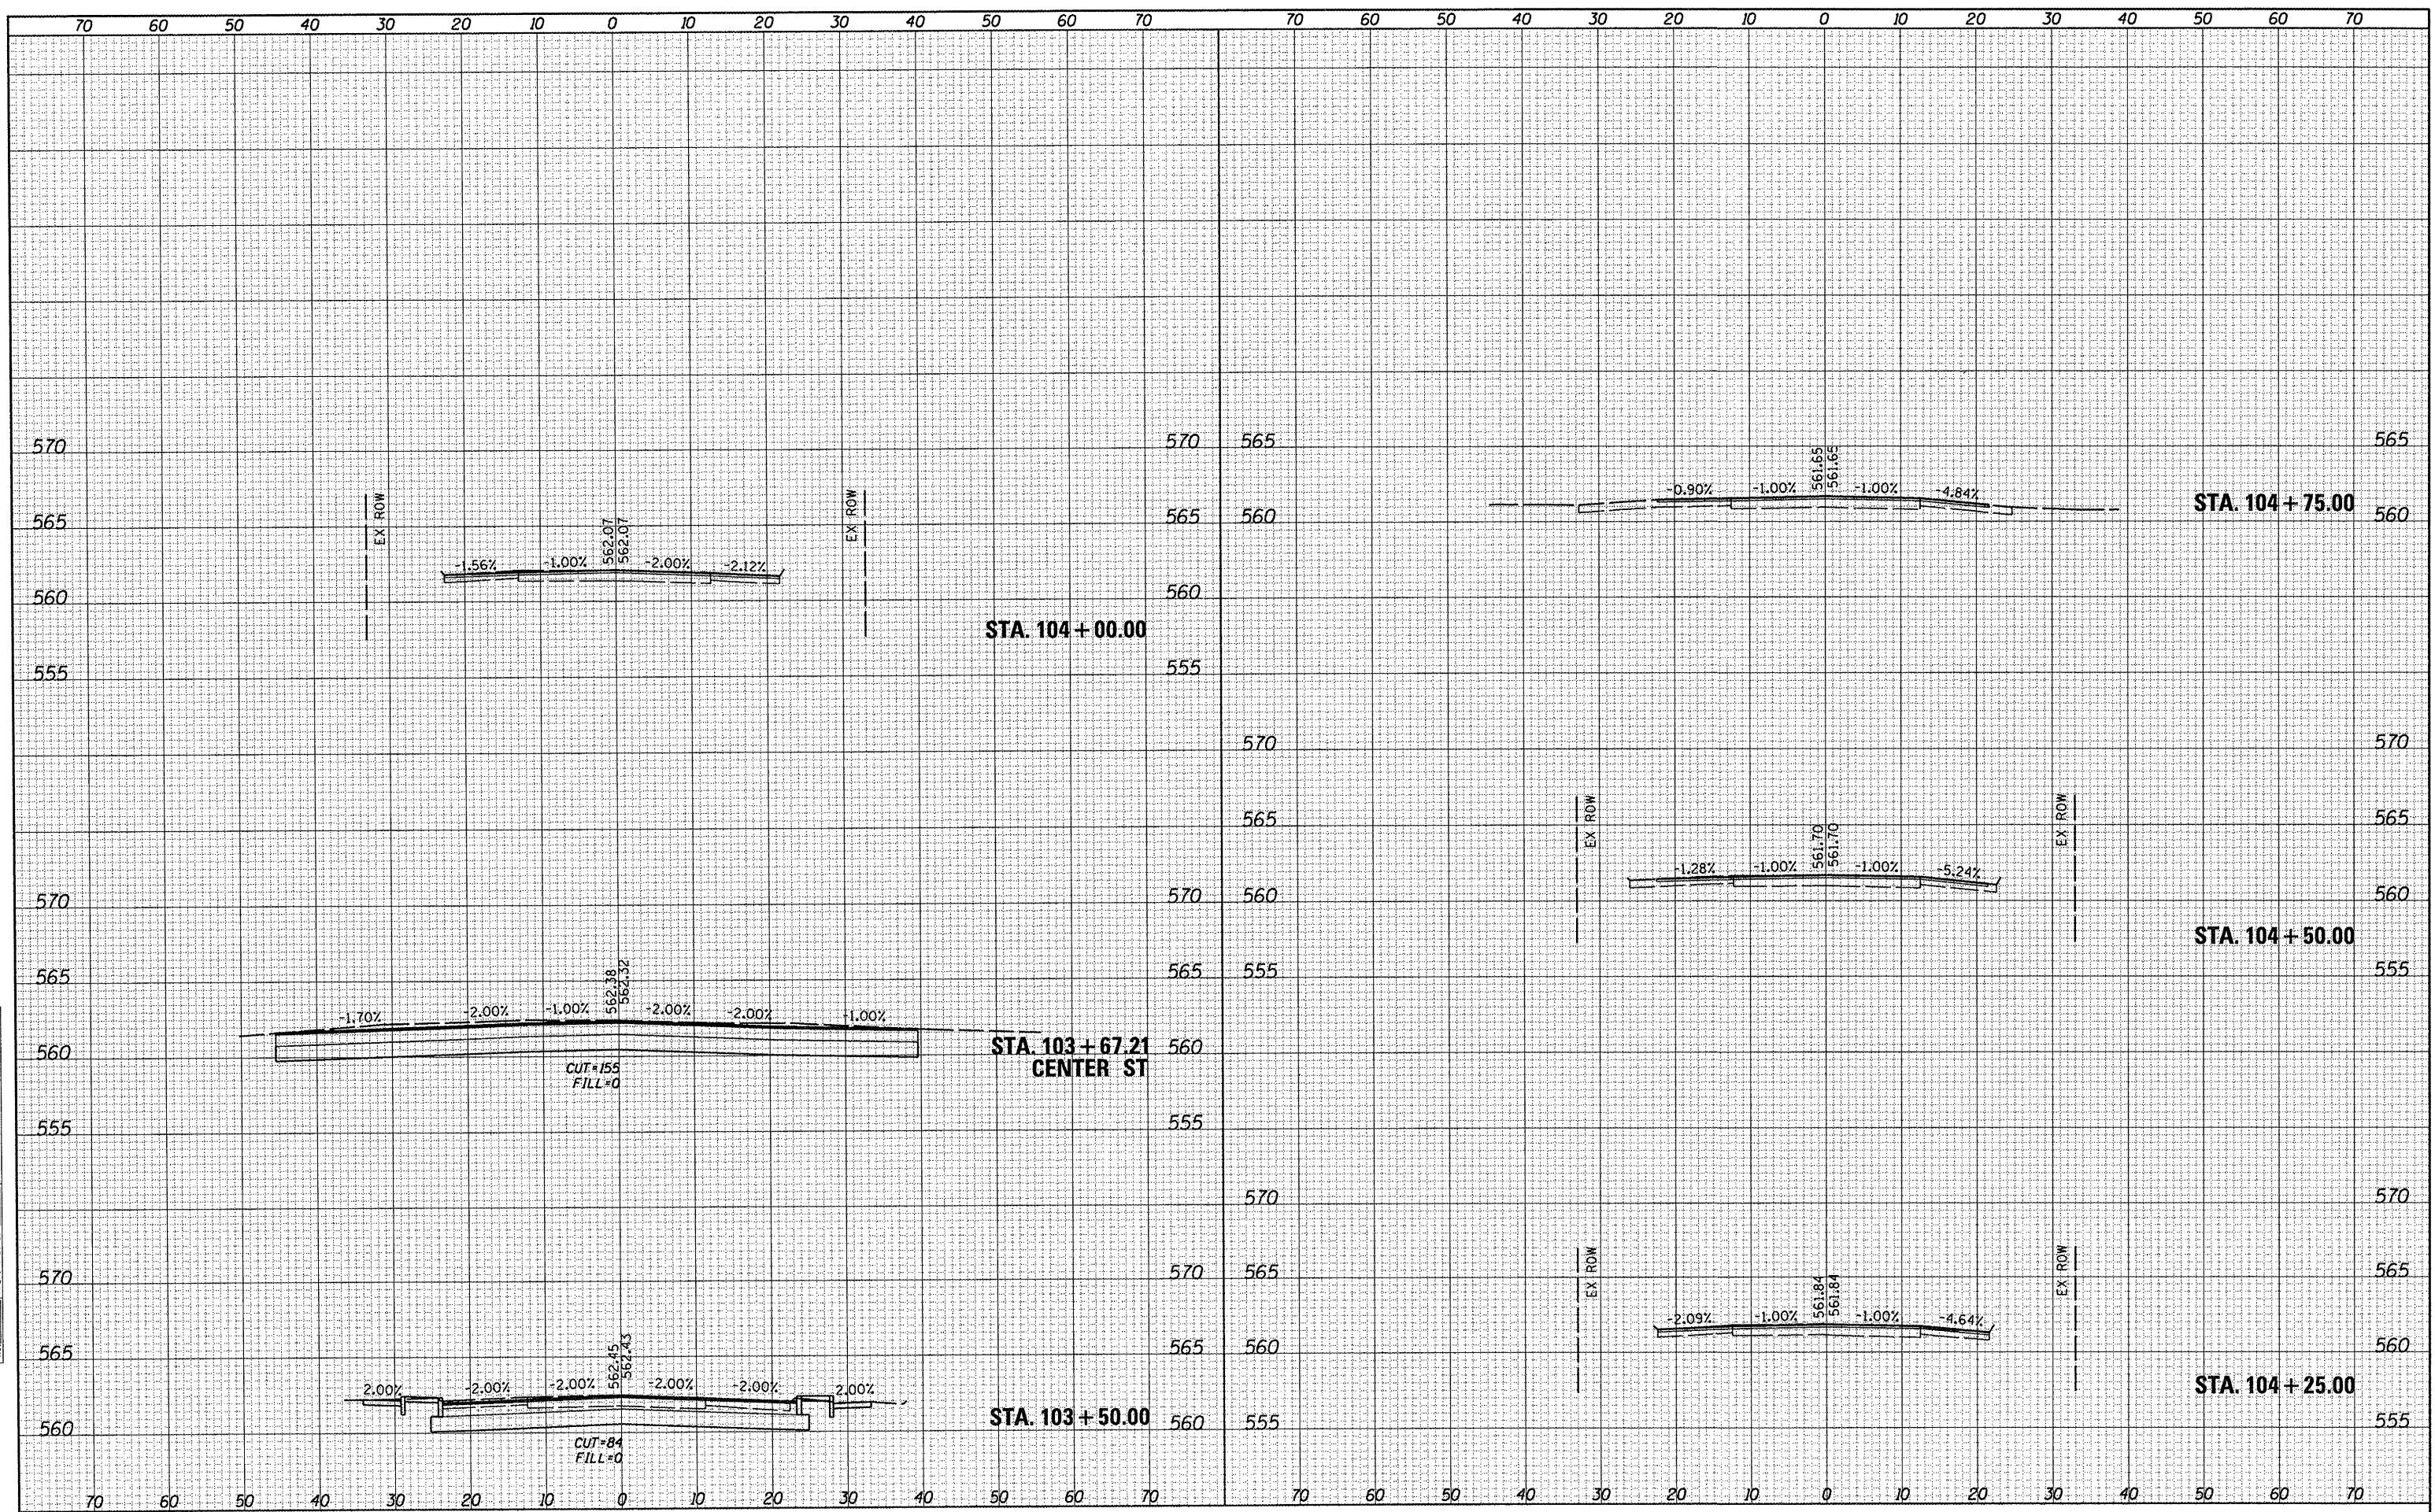

FILE NAME = _____
 #FILES# _____

USER NAME = *USER*
 PLOT TIME = *TIME*
 PLOT SCALE = *SCALE*
 PLOT DATE = *DATE*

DESIGNED - _____
 DRAWN - _____
 CHECKED - _____
 DATE - _____

REVISED - _____
 REVISED - _____
 REVISED - _____
 REVISED - _____

**STATE OF ILLINOIS
 DEPARTMENT OF TRANSPORTATION**

CROSS SECTION SHEETS
 SCALE: 1"=10'
 SHEET NO. 5 OF 7 SHEETS
 STA. 103+50.00 TO STA. 104+75.00

F.A.U. RTE.	SECTION	COUNTY	TOTAL SHEETS	SHEET NO.
9393	10-00026-01-RS	MADISON	31	29
S. MAIN STREET - PH 2			CONTRACT NO. 97474	
ILLINOIS FED. AID PROJECT				