


DATE	
BY	
SURVEYED	
PLOTTED	
NOTE BOOK	
NO.	
AREAS CHECKED	

DATE	
BY	
SURVEYED	
PLOTTED	
NOTE BOOK	
NO.	
AREAS CHECKED	

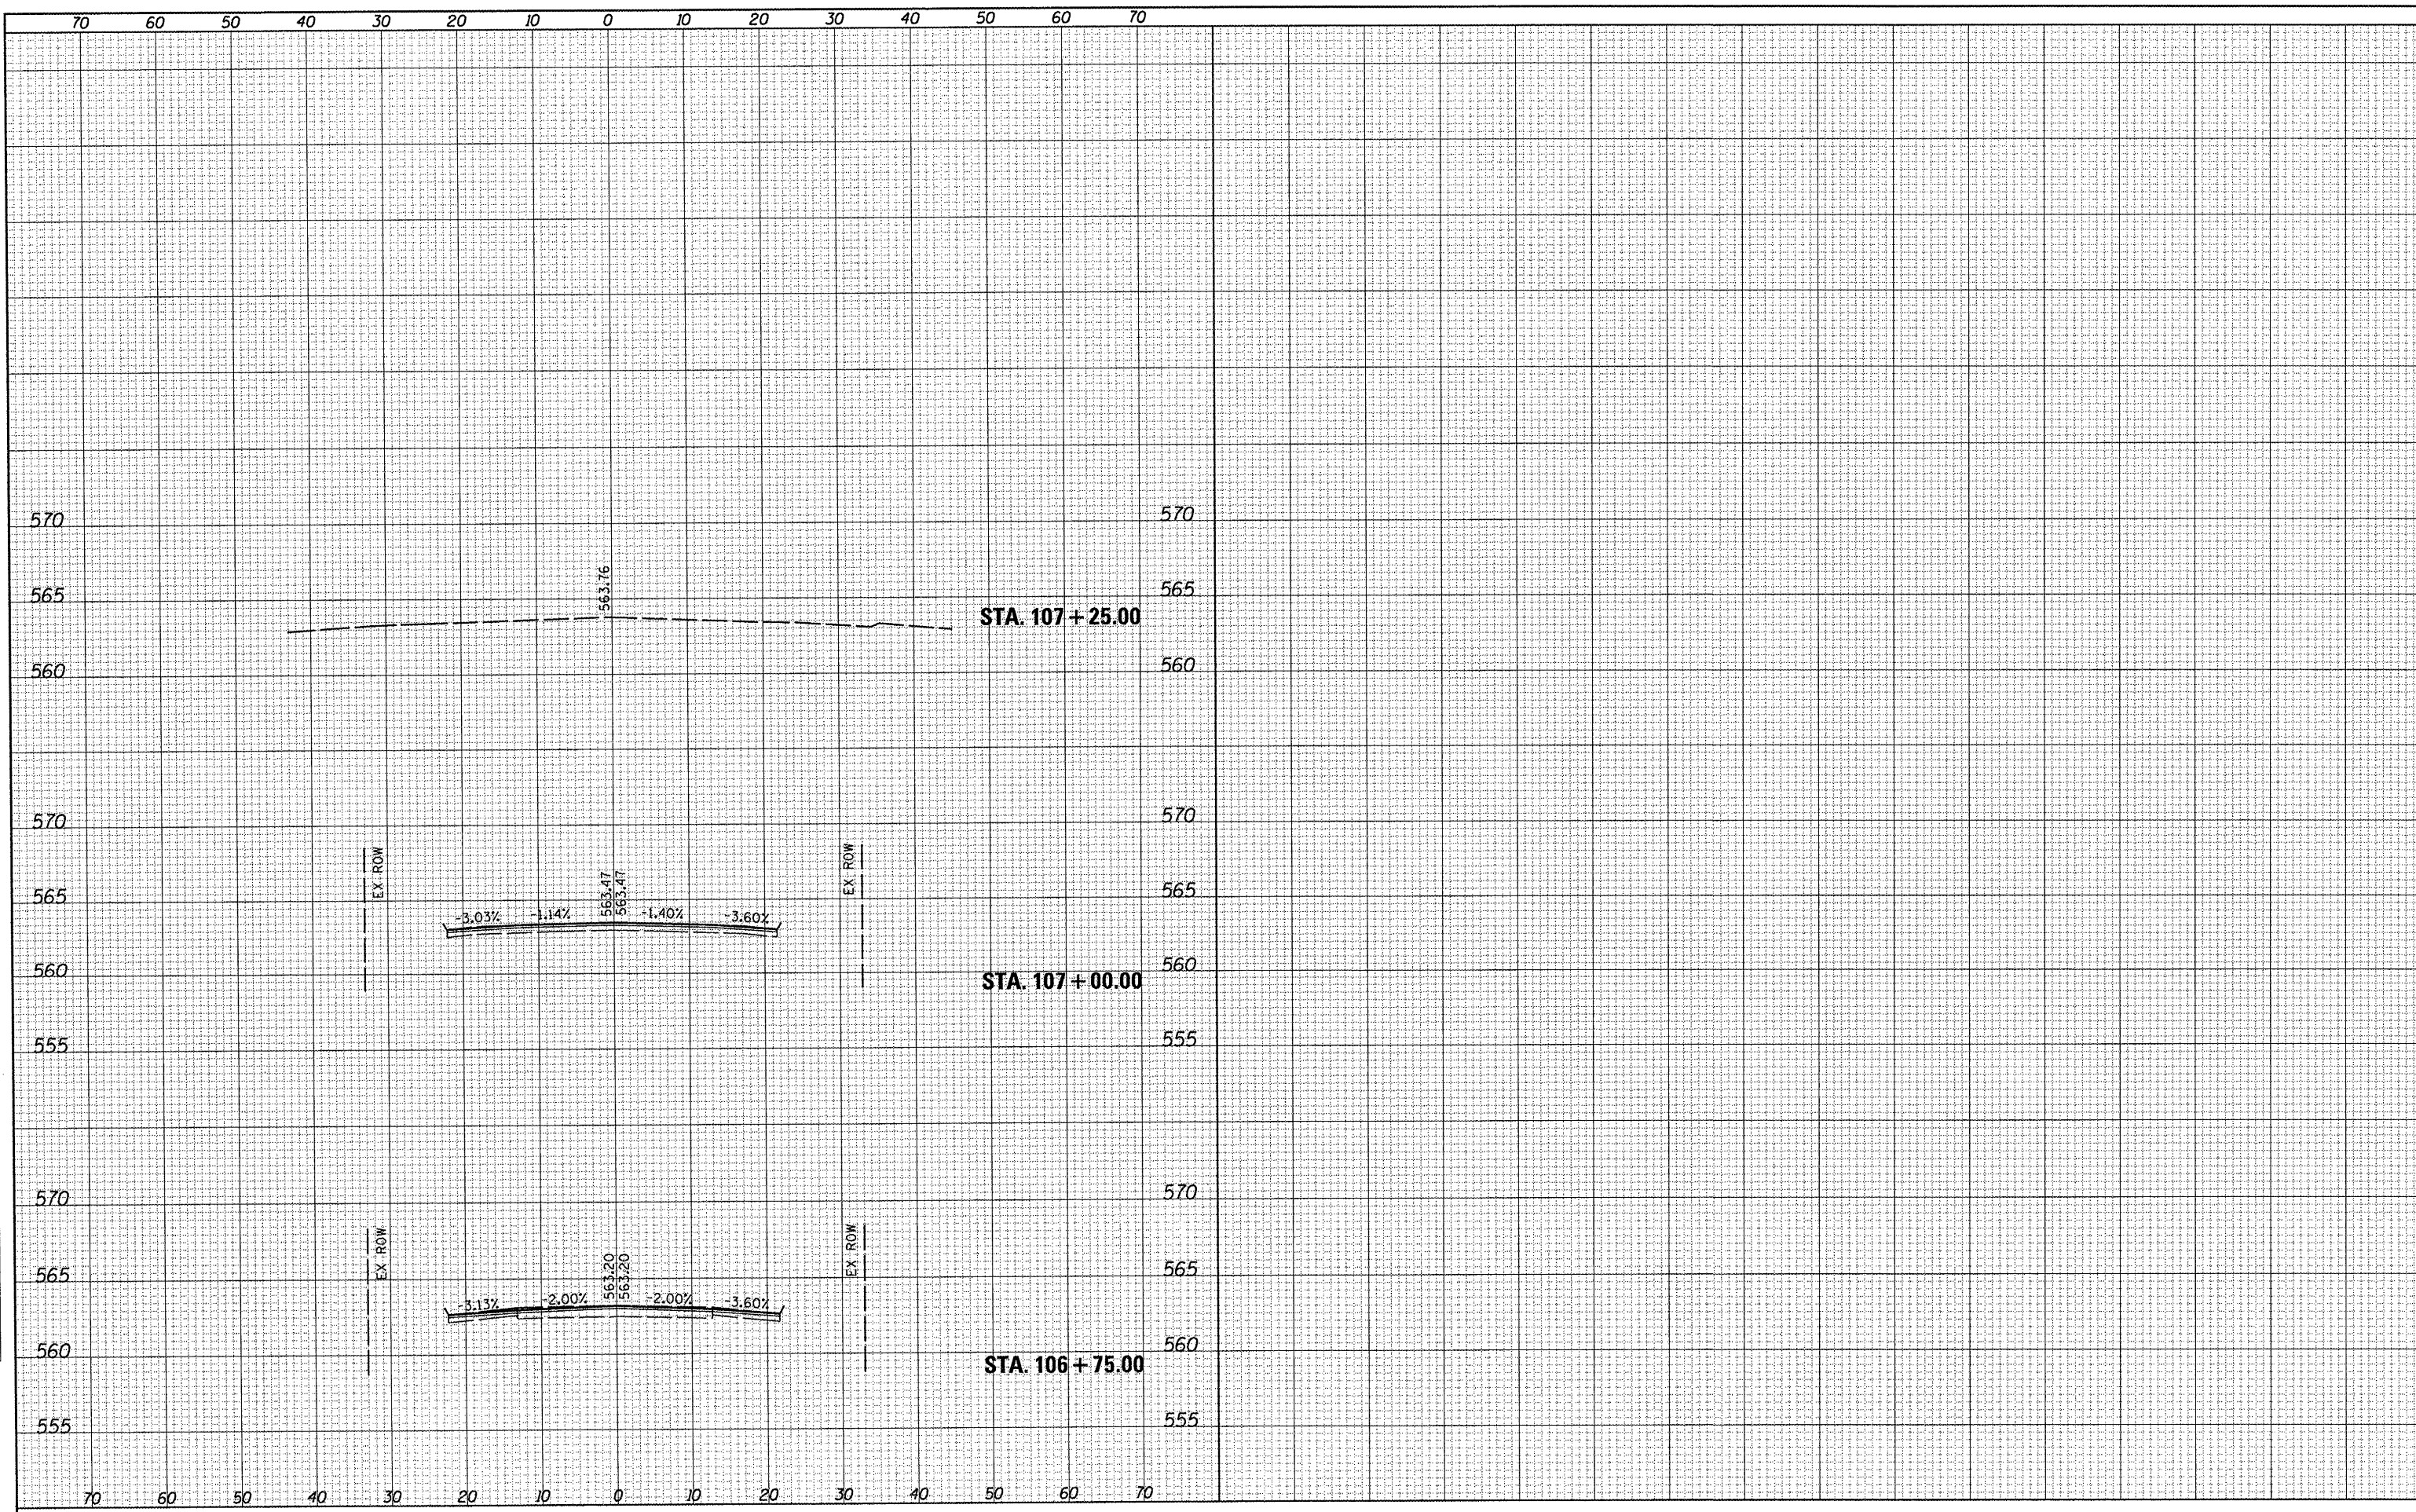

FILE NAME =	USER NAME = #USER#	DESIGNED -	REVISED -	<b>STATE OF ILLINOIS</b> <b>DEPARTMENT OF TRANSPORTATION</b>	<b>CROSS SECTION SHEETS</b>		F.A.U. RTE.	SECTION	COUNTY	TOTAL SHEETS	SHEET NO.	
#FILES#	PLOT TIME = #TIME#	DRAWN -	REVISED -		SCALE: 1"=10'	SHEET NO. 7 OF 7 SHEETS	STA. 106+75.00 TO STA. 107+25.00	9393	10-00026-01-R5	MADISON	31	31
	PLOT SCALE = #SCALE#	CHECKED -	REVISED -					S. MAIN STREET - PH 2		CONTRACT NO. 97474		
	PLOT DATE = #DATE#	DATE -	REVISED -					ILLINOIS FED. AID PROJECT				