
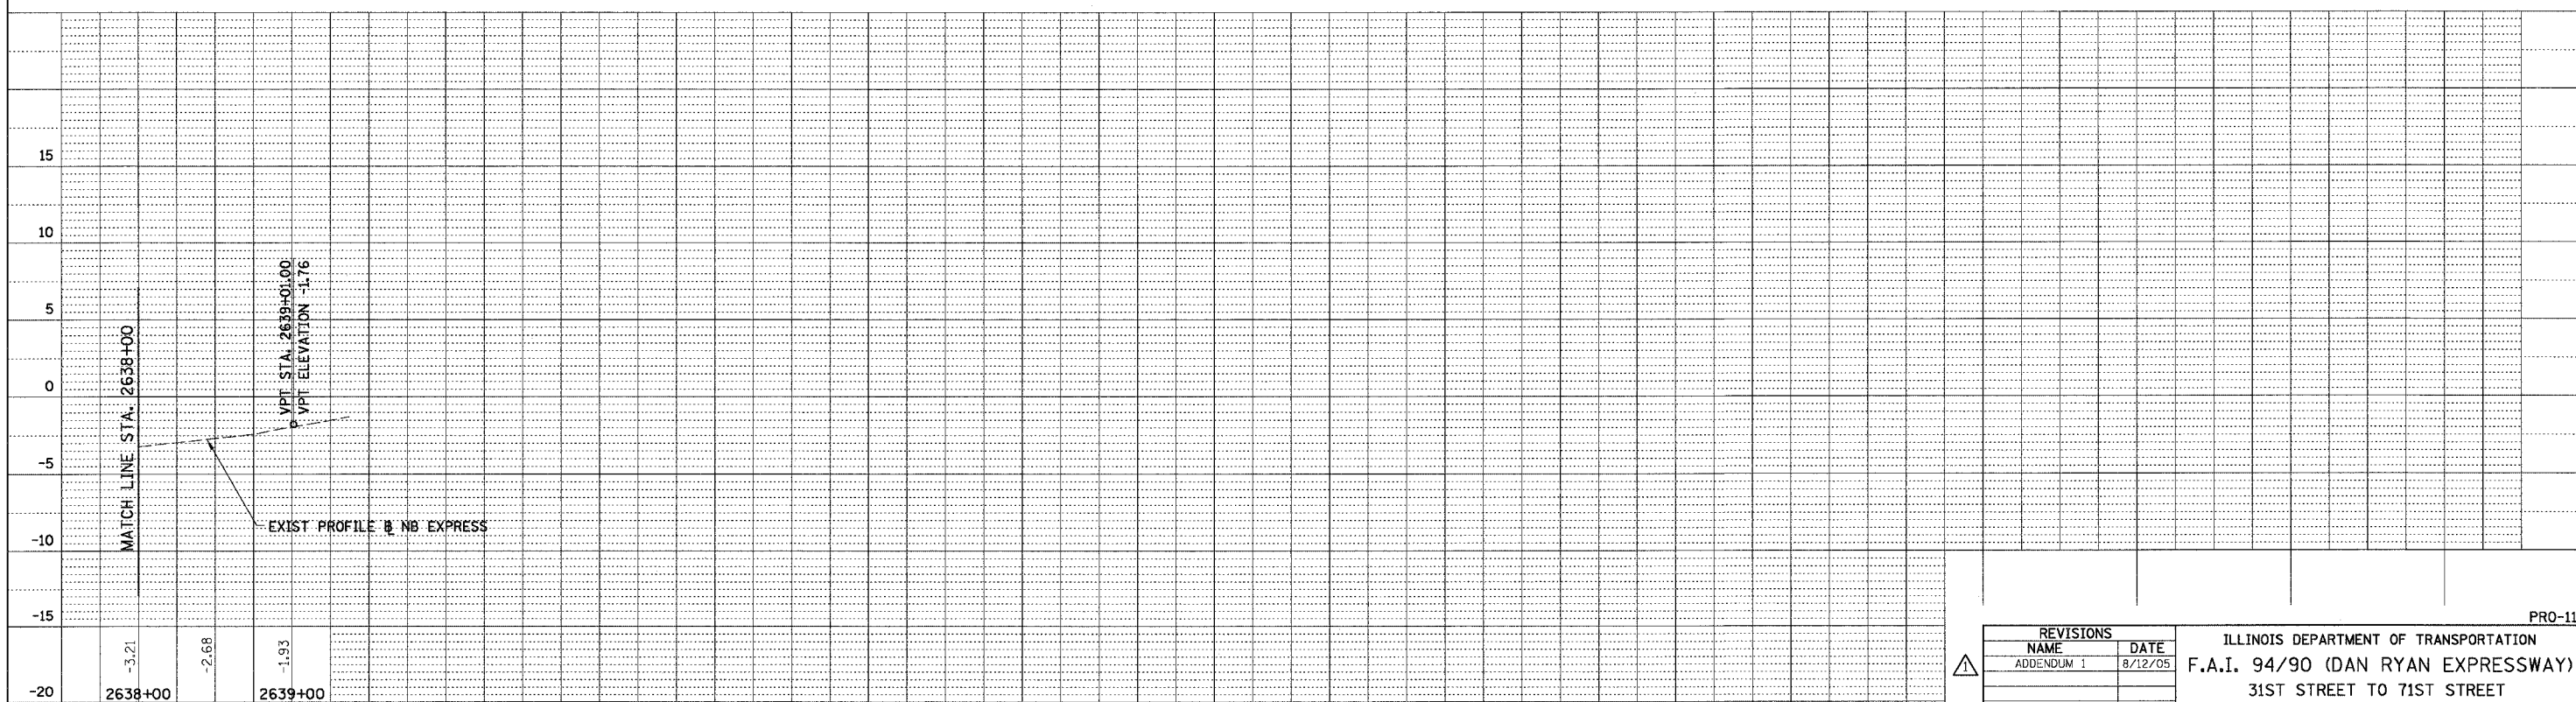


F.A.I.	SECTION	COUNTY	TOTAL SHEETS	SHEET NO.
94/90		COOK	556	77
STA. 2626+00		TO STA. -		
FED. ROAD DIST. NO.	ILLINOIS FED. AID PROJECT			

PLAN	SURVEYED	BY	DATE
	PLotted		
	REVISIONS		
	NOTE BOOK		
	NO.		
	CADD FILE NAME		

PLAN	SURVEYED	BY	DATE
	PLotted		
	REVISIONS		
	NOTE BOOK		
	NO.		
	CADD FILE NAME		

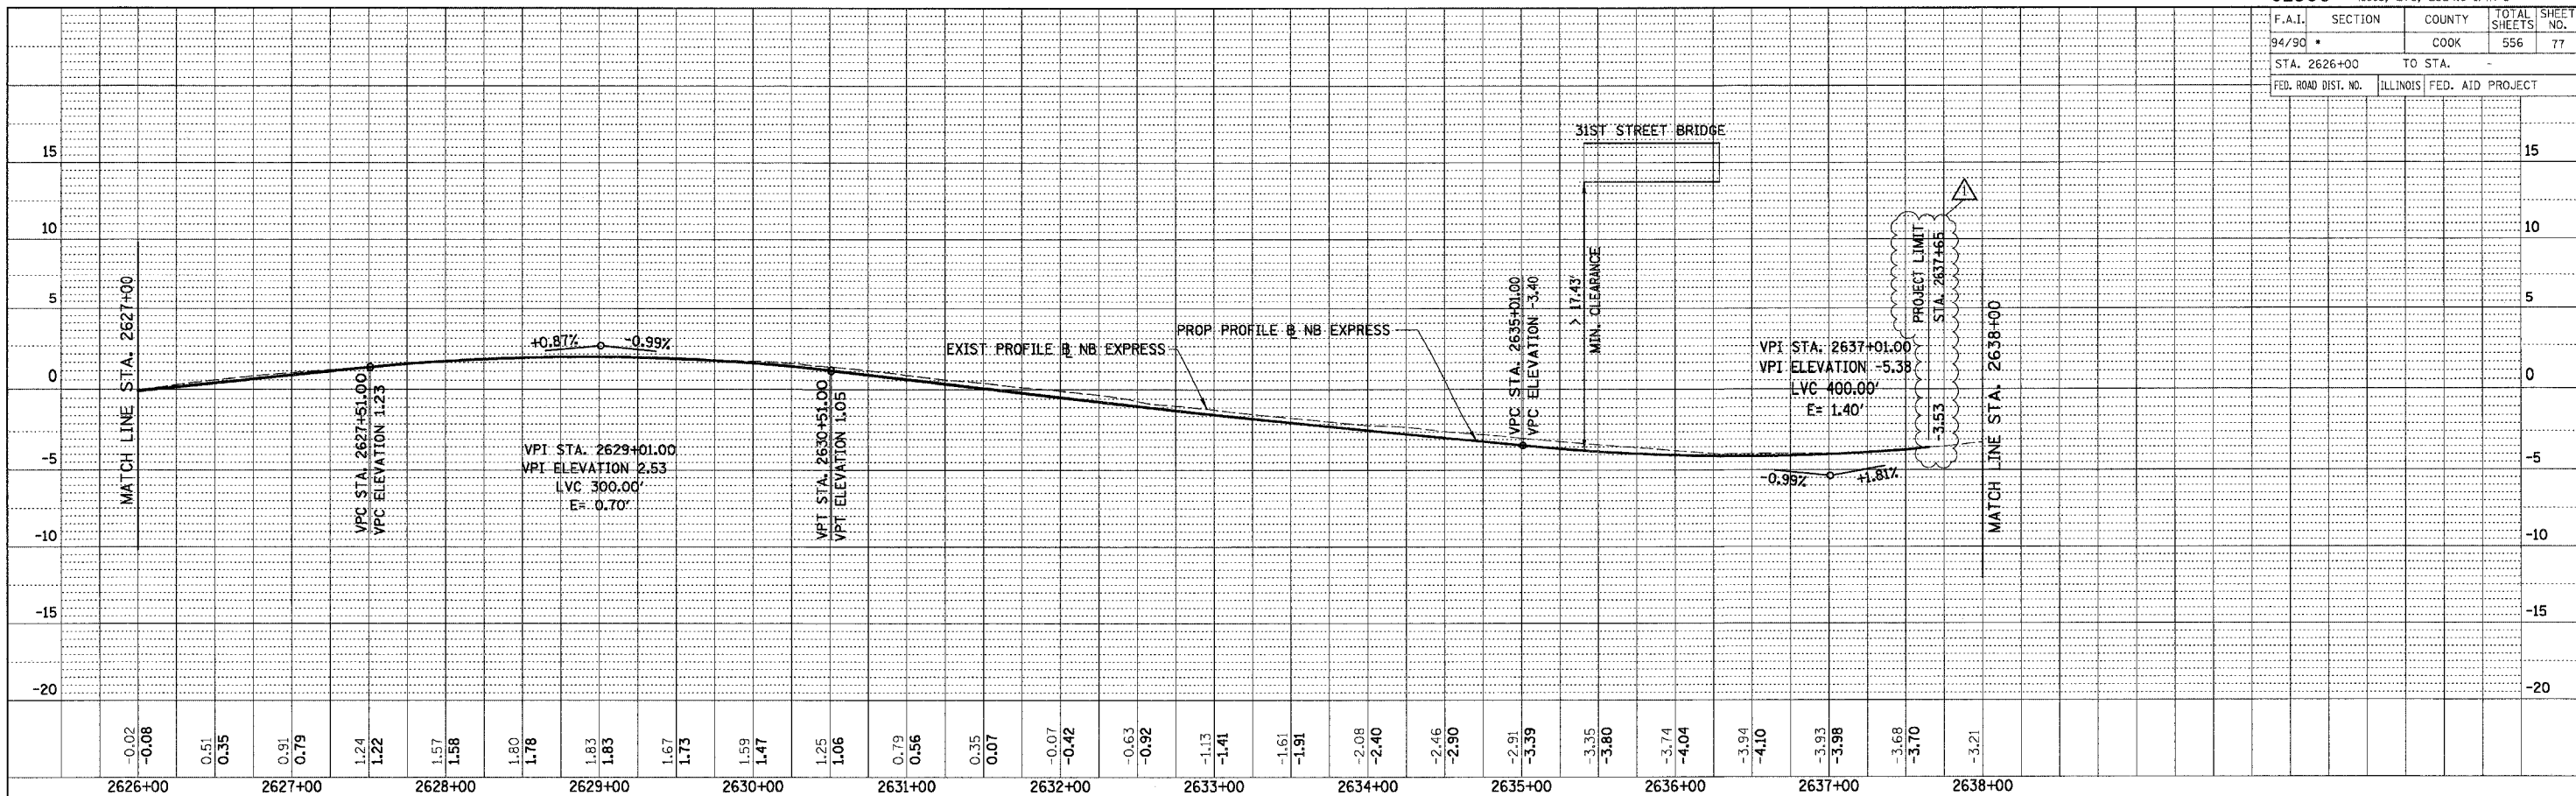

BOWMAN, BARRETT & ASSOCIATES INC
CONSULTING ENGINEERS
Chicago, Illinois
312.228.0100
www.bbainc.com

REVISIONS	
NAME	DATE
ADDENDUM 1	8/12/05

ILLINOIS DEPARTMENT OF TRANSPORTATION
F.A.I. 94/90 (DAN RYAN EXPRESSWAY)
31ST STREET TO 71ST STREET
NB EXPRESS LANE RECONSTRUCTION
EXISTING AND PROPOSED PROFILE
NORTHBOUND STA. 2626+00 TO STA.

SCALE: 1"=25' VERT
1"=50' HORIZ
DATE: 07/07/05

DRAWN BY: RA
CHECKED BY: JDC

PRO-11

2/27/02 PM 8/11/2005