



F.A.I.	SECTION	COUNTY	TOTAL SHEETS	SHEET NO.
94/90	COOK	COOK	556	216
STA.		TO STA.		
FED. ROAD DIST. NO.		ILLINOIS FED. AID PROJECT		

PLAN	SURVEYED	BY	DATE
NO.	NO.		
NOTE BOOK	PLotted		
NO.	BY		
	DATE		

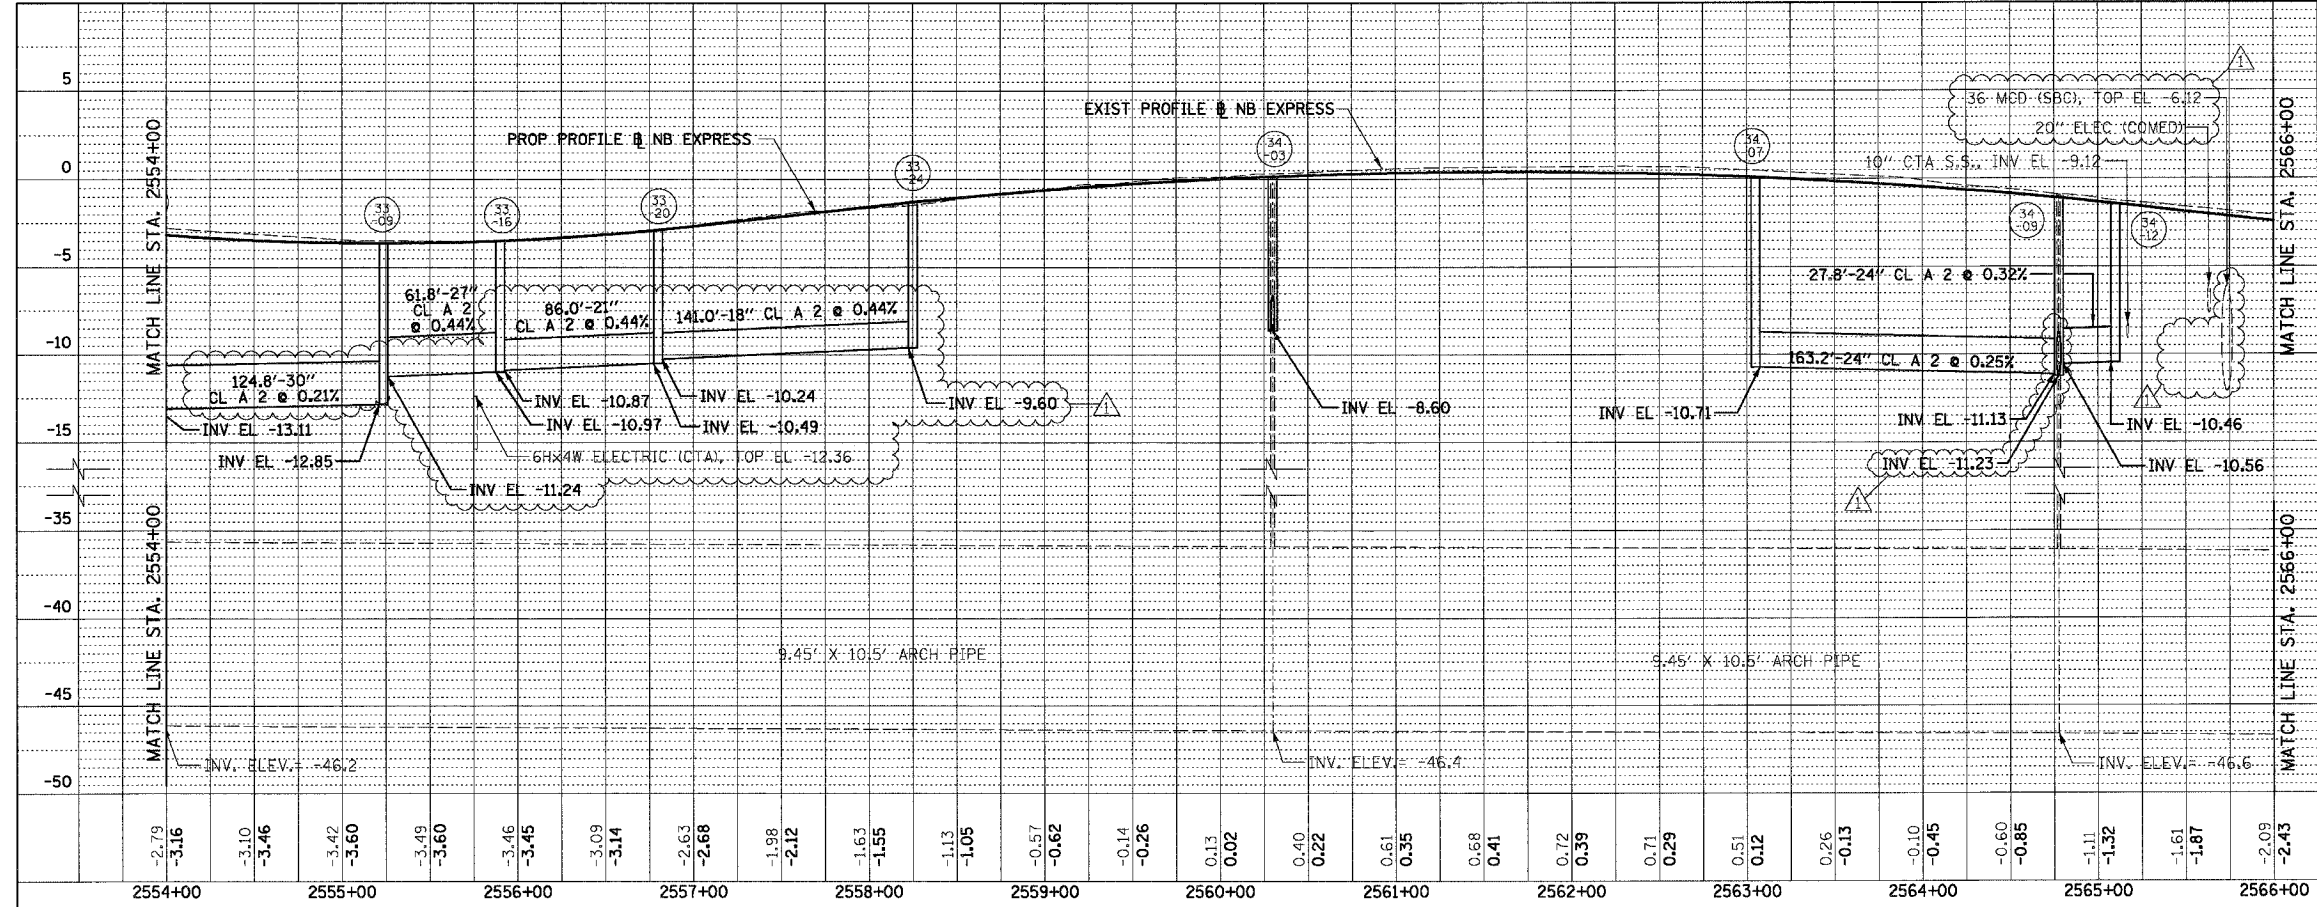

PLAN	SURVEYED	BY	DATE
NO.	NO.		
NOTE BOOK	PLotted		
NO.	BY		
	DATE		

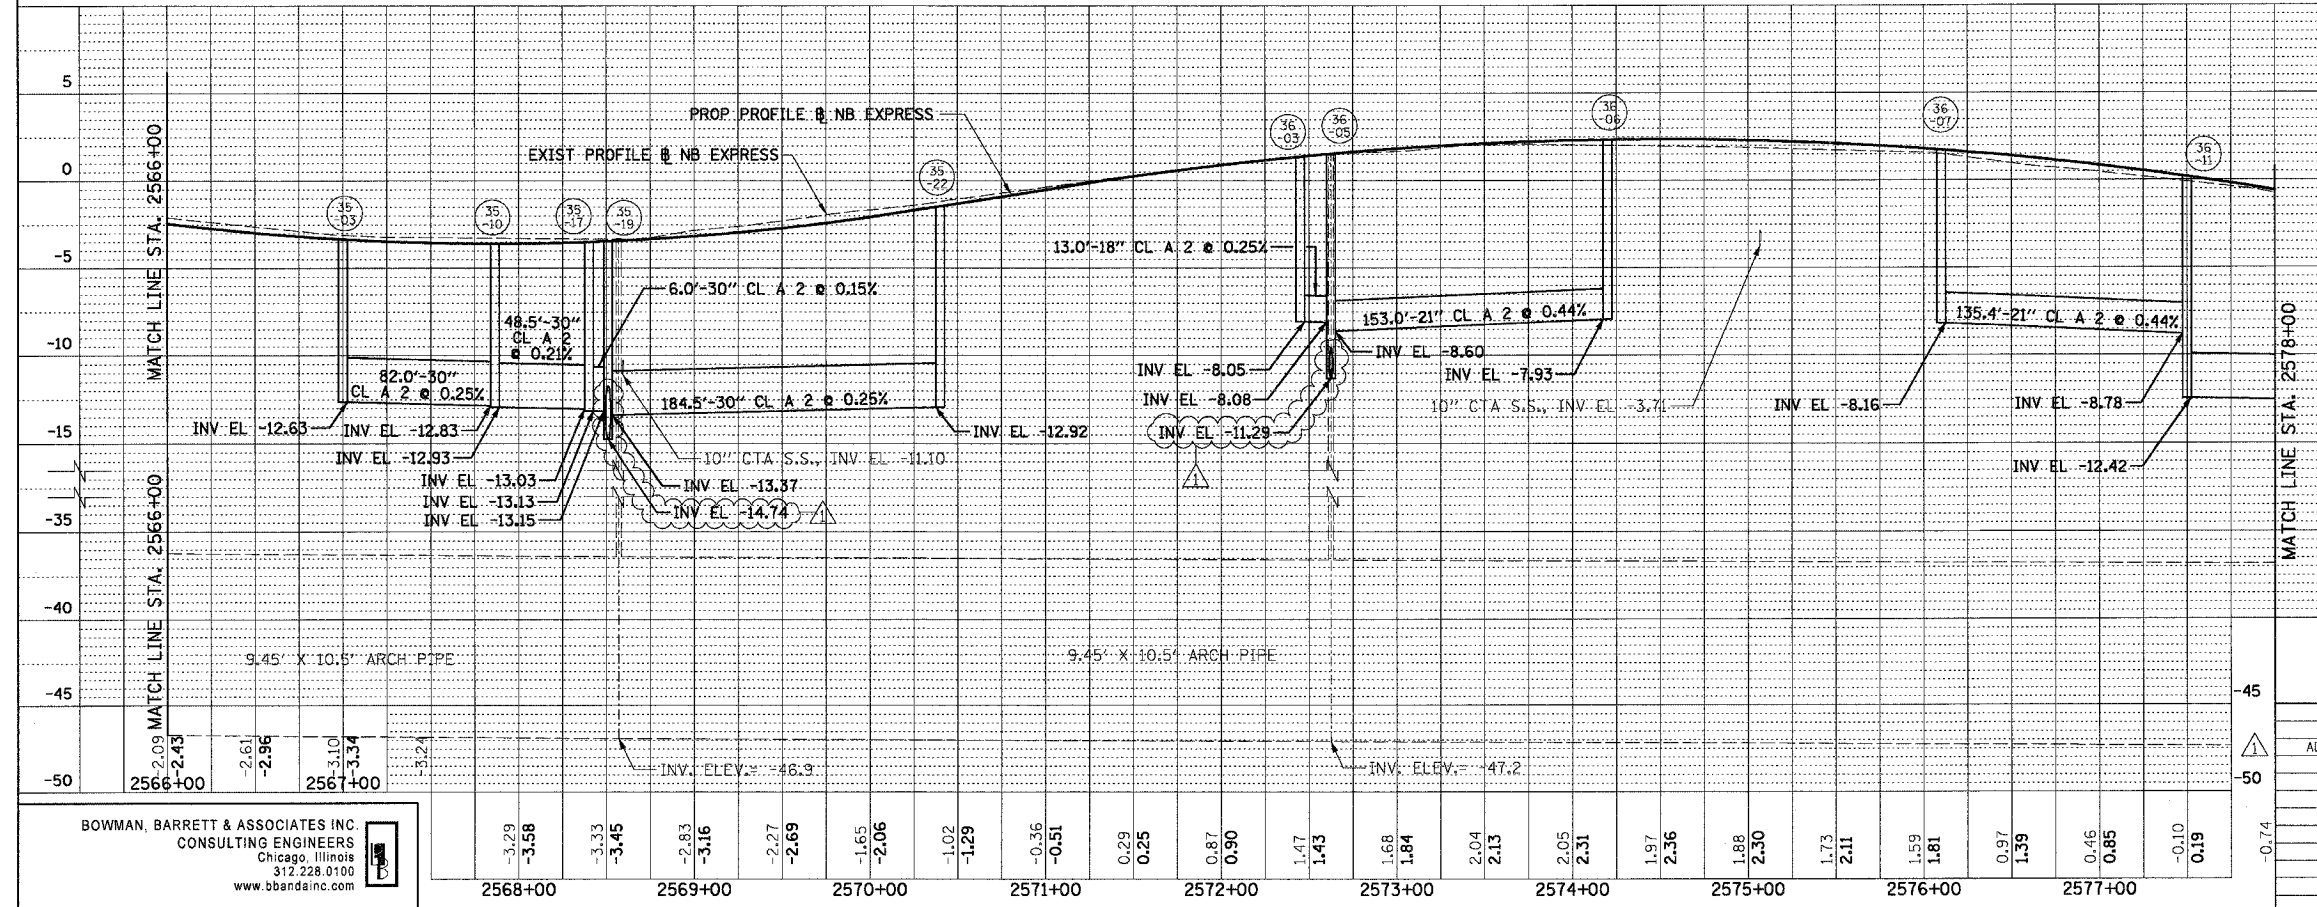

BOWMAN, BARRETT & ASSOCIATES INC
CONSULTING ENGINEERS
Chicago, Illinois
312.228.0100
www.bbainc.com

REVISIONS	
NAME	DATE
ADDENDUM 1	8/12/05

ILLINOIS DEPARTMENT OF TRANSPORTATION
F.A.I. 94/90 (DAN RYAN EXPRESSWAY)
31ST STREET TO 71ST STREET
NB EXPRESS LANE RECONSTRUCTION
PROPOSED DRAINAGE PROFILE
NORTHBOUND STA. 2554+00 TO STA. 2578+00

SCALE: 1"=25' VERT
1"=50' HORIZ
DATE: 07/07/05

DRAWN BY: JAM
CHECKED BY: DDM

10/10/05