



PROFILE REVISIONS  
 DATE  
 31  
 NOTE BOOK NO. 1000  
 STRUCTURE RELY'NG CRKT

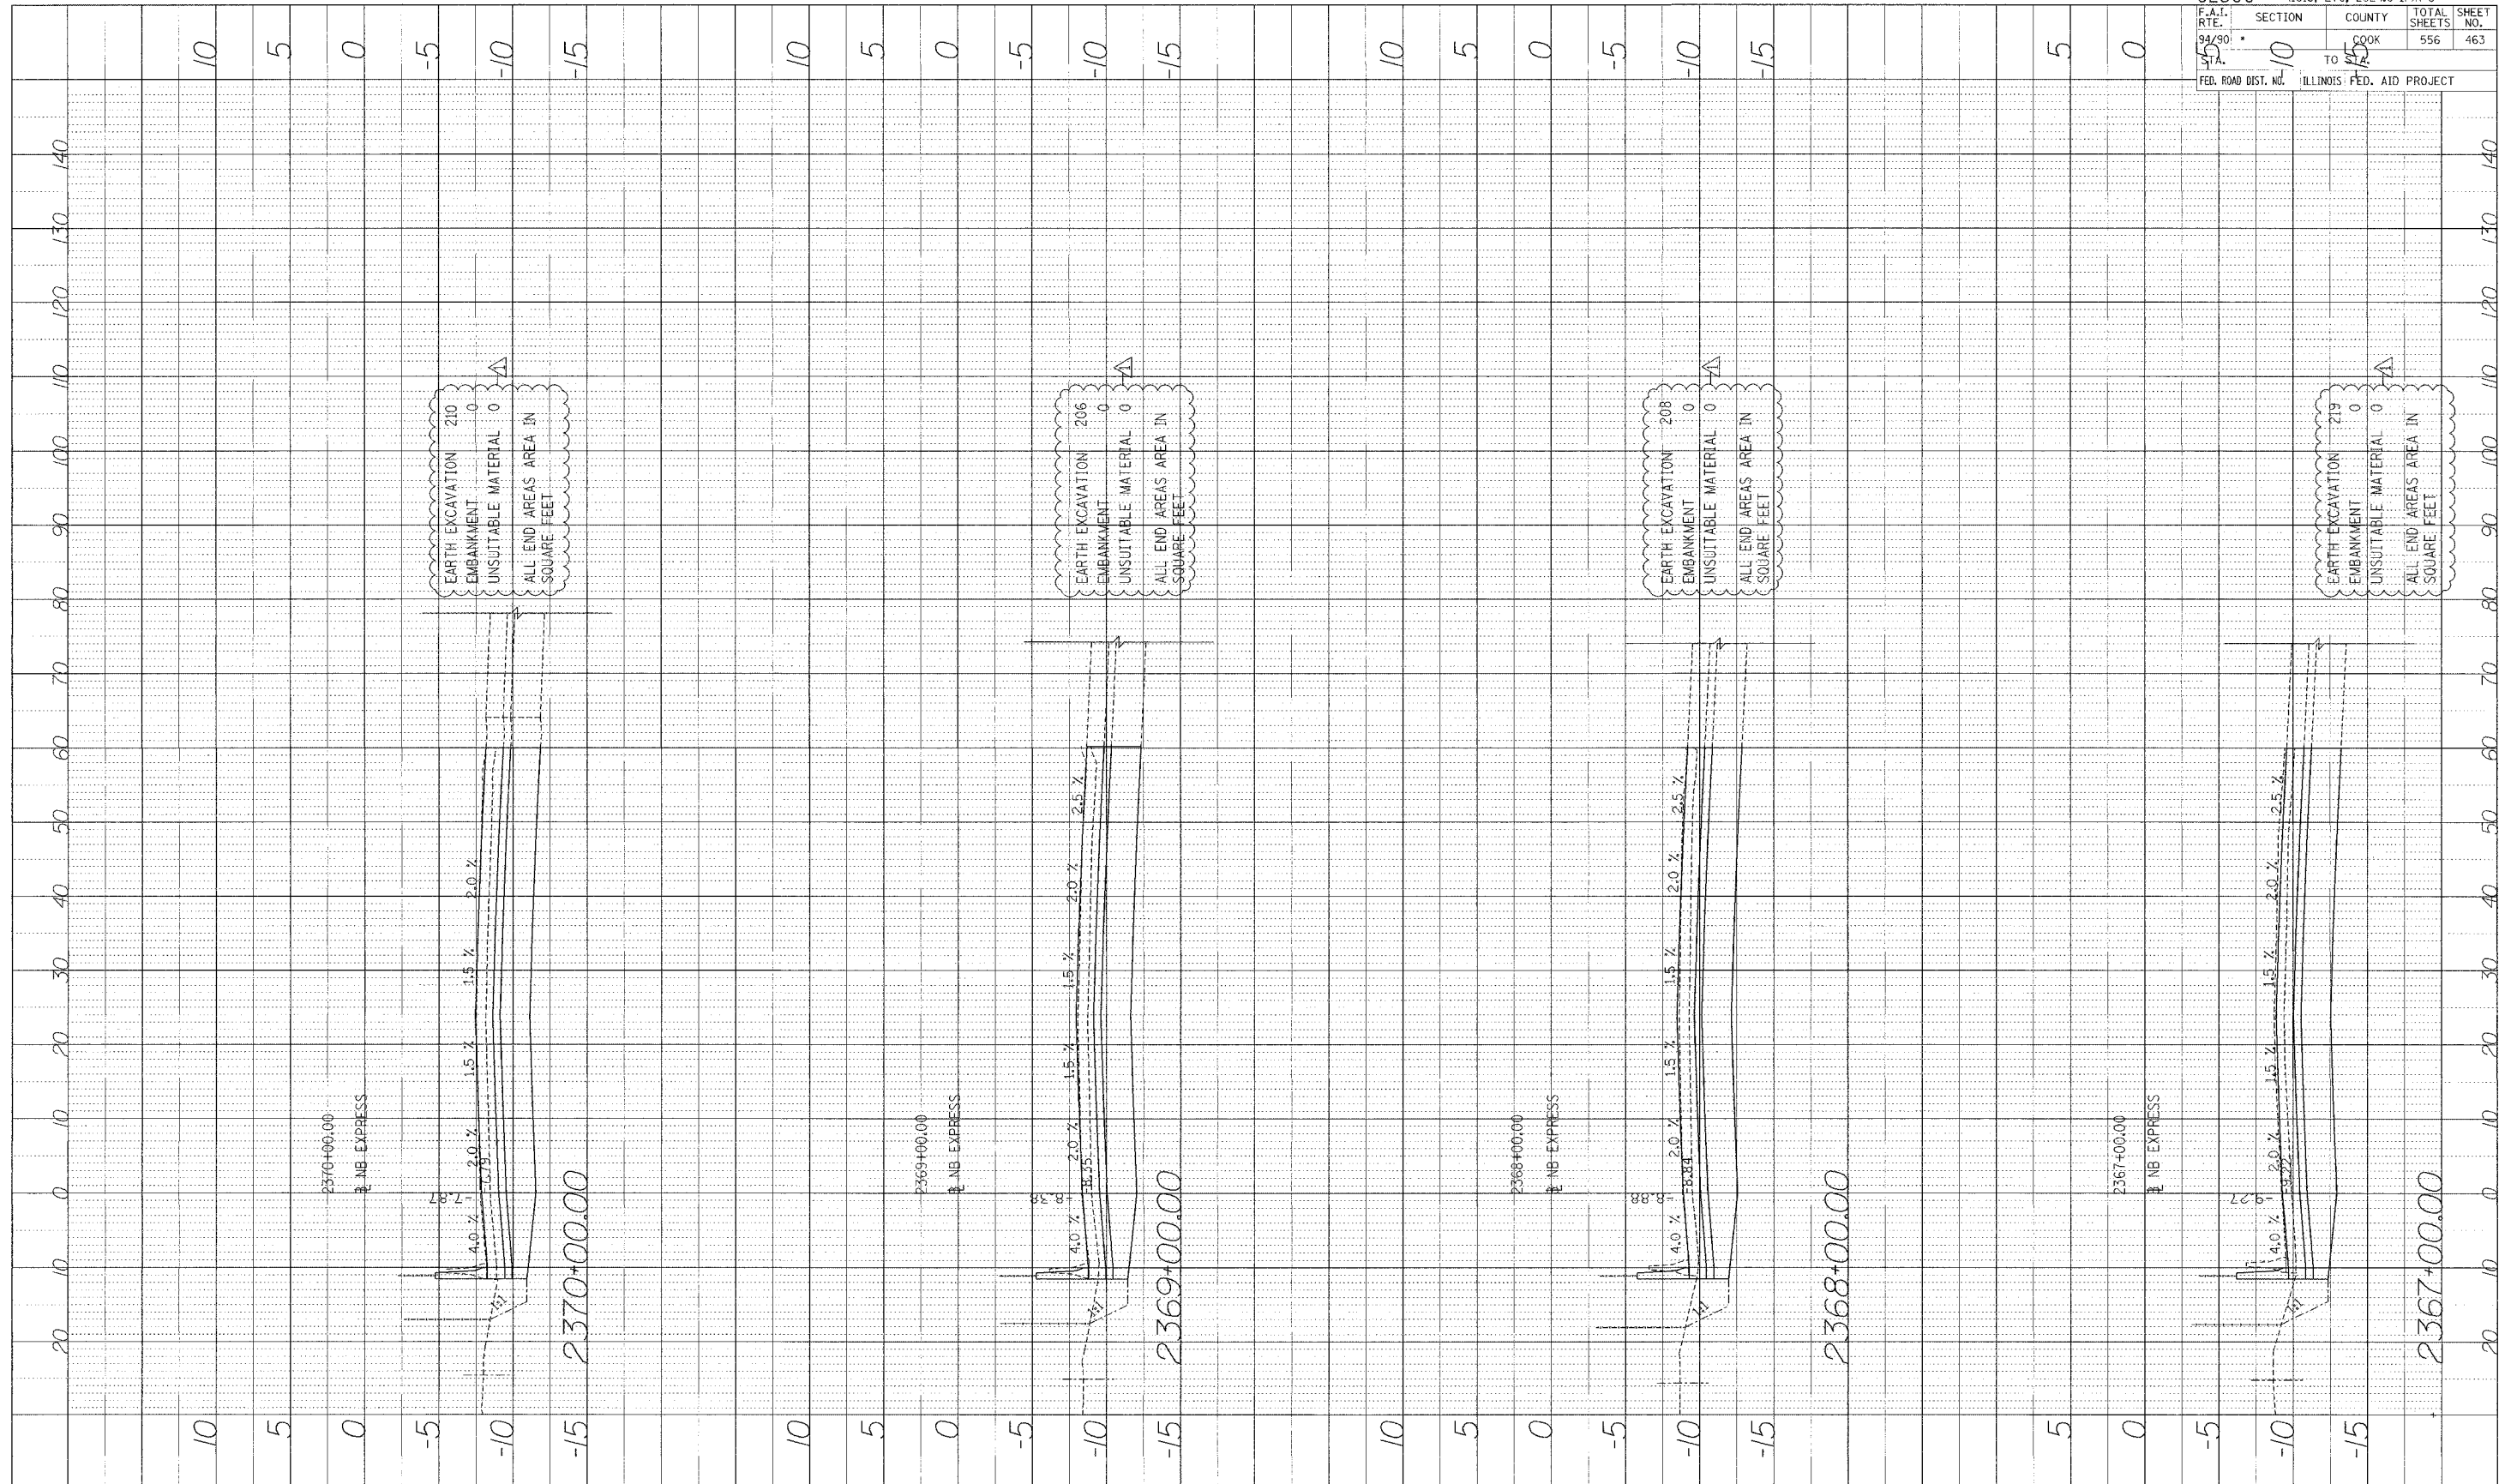

62300 • (1818, ETC, 2324.6-IPR-8			
F.A.I. R.T.E. 94/90	SECTION 10	COUNTY COOK	TOTAL SHEETS 556
STA. 10	TO STA. 140	FED. AID PROJECT	SHEET NO. 463
FED. ROAD DIST. NO. ILLINOIS			

**Edwards AND Kelcey**  
 ONE NORTH FRANKLIN CHICAGO, IL 60606  
 PHONE: (312) 251-3000  
 FAX: (312) 251-3015  
 WEB: WWW.EKCORP.COM

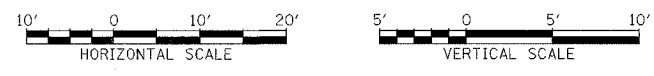

STA.

P:\3000\94\90\10\1818\SCAD\A\A\94901010.Final.DWG