



PROJECT: SUBMITTED BY DATE
 CITY OF CHICAGO
 METRO RAIL AUTHORITY
 STRUCTURE MODIFICATION

62300 • (1818, ETC, 2324, 6-1PR-8	
F.A.I. NO. 94/90	SECTION 0
COUNTY COOK	TOTAL SHEETS 556
TO STA. 0	SHEET NO. 473
FED. ROAD DIST. NO. ILLINOIS	FED. AID PROJECT

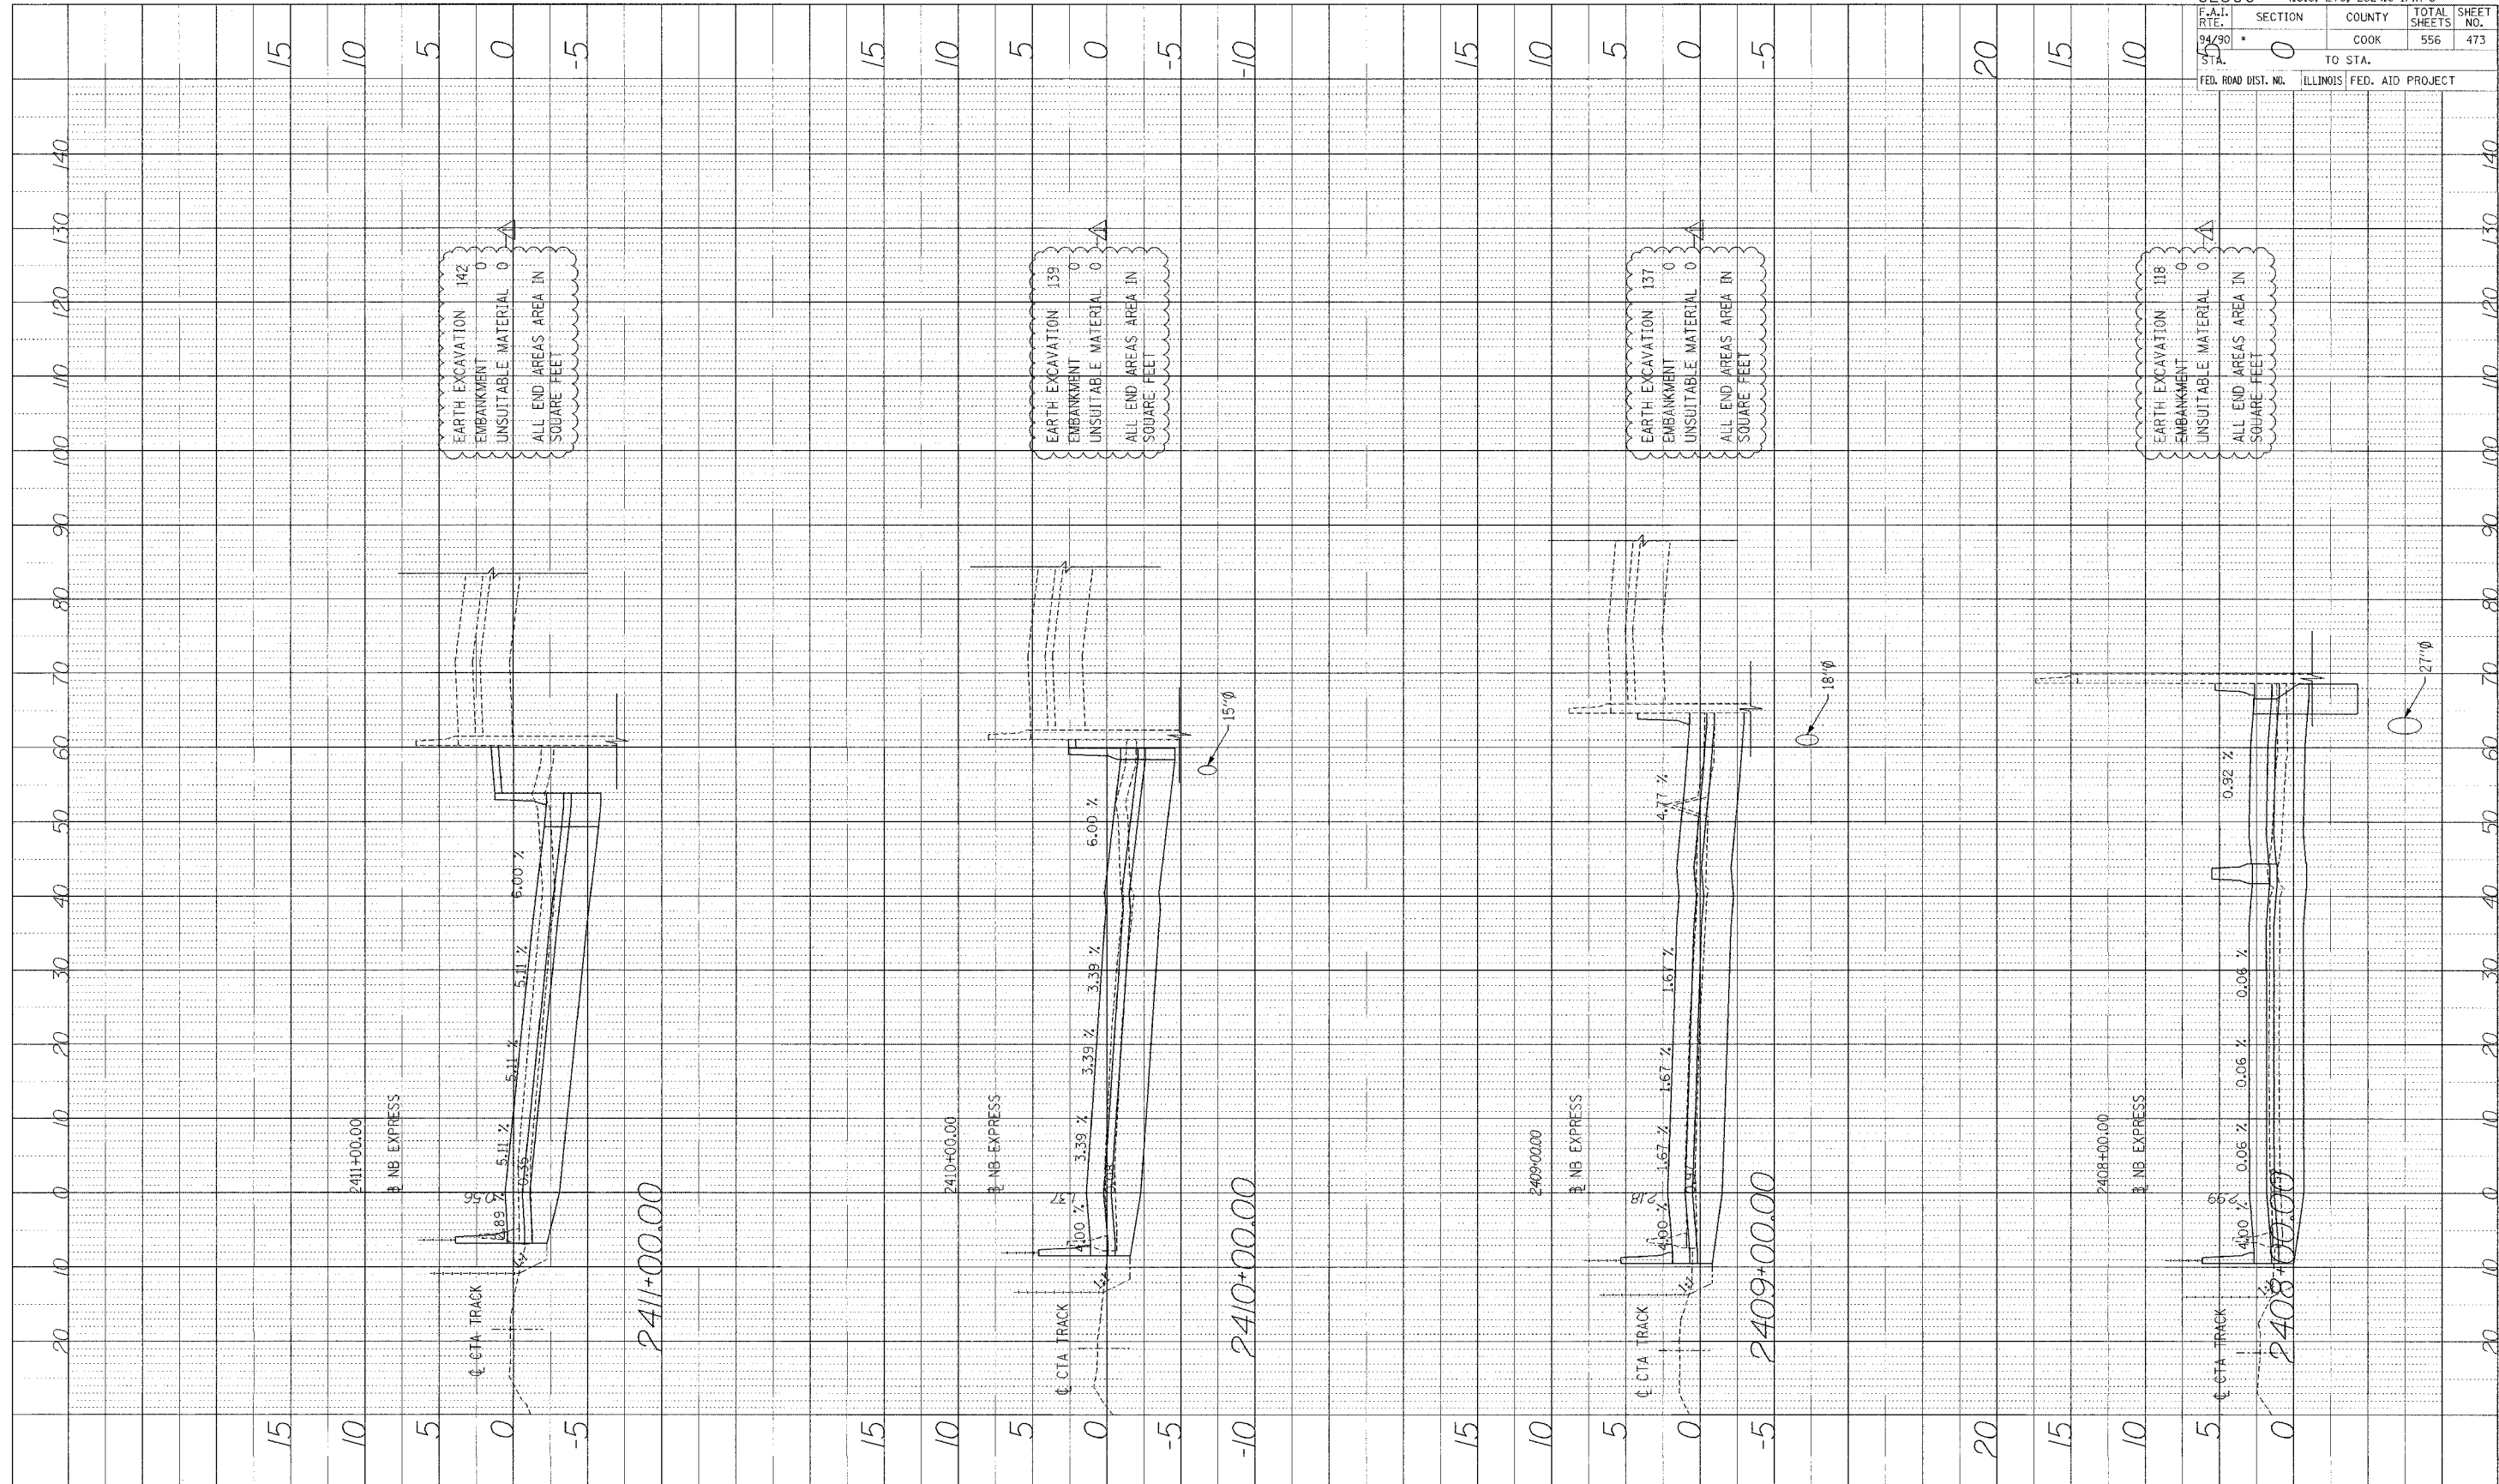

Edwards AND Kelcey
 ONE NORTH FRANKLIN CHICAGO, IL 60606
 PHONE: (312) 251-3000 FAX: (312) 251-3015
 WEB: WWW.EKCORP.COM

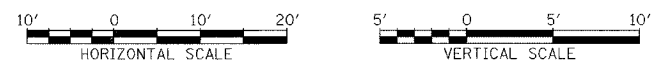

STA.

P:\03090355\Con_H\B\0403\Drawings\44629a.Final.dwg