


PROFILE SUBMITTED BY DATE  
 REVISIONS  
 NOTE BOOK NO. \_\_\_\_\_  
 STRUCTURE NO. \_\_\_\_\_  
 CONTRACT NO. \_\_\_\_\_

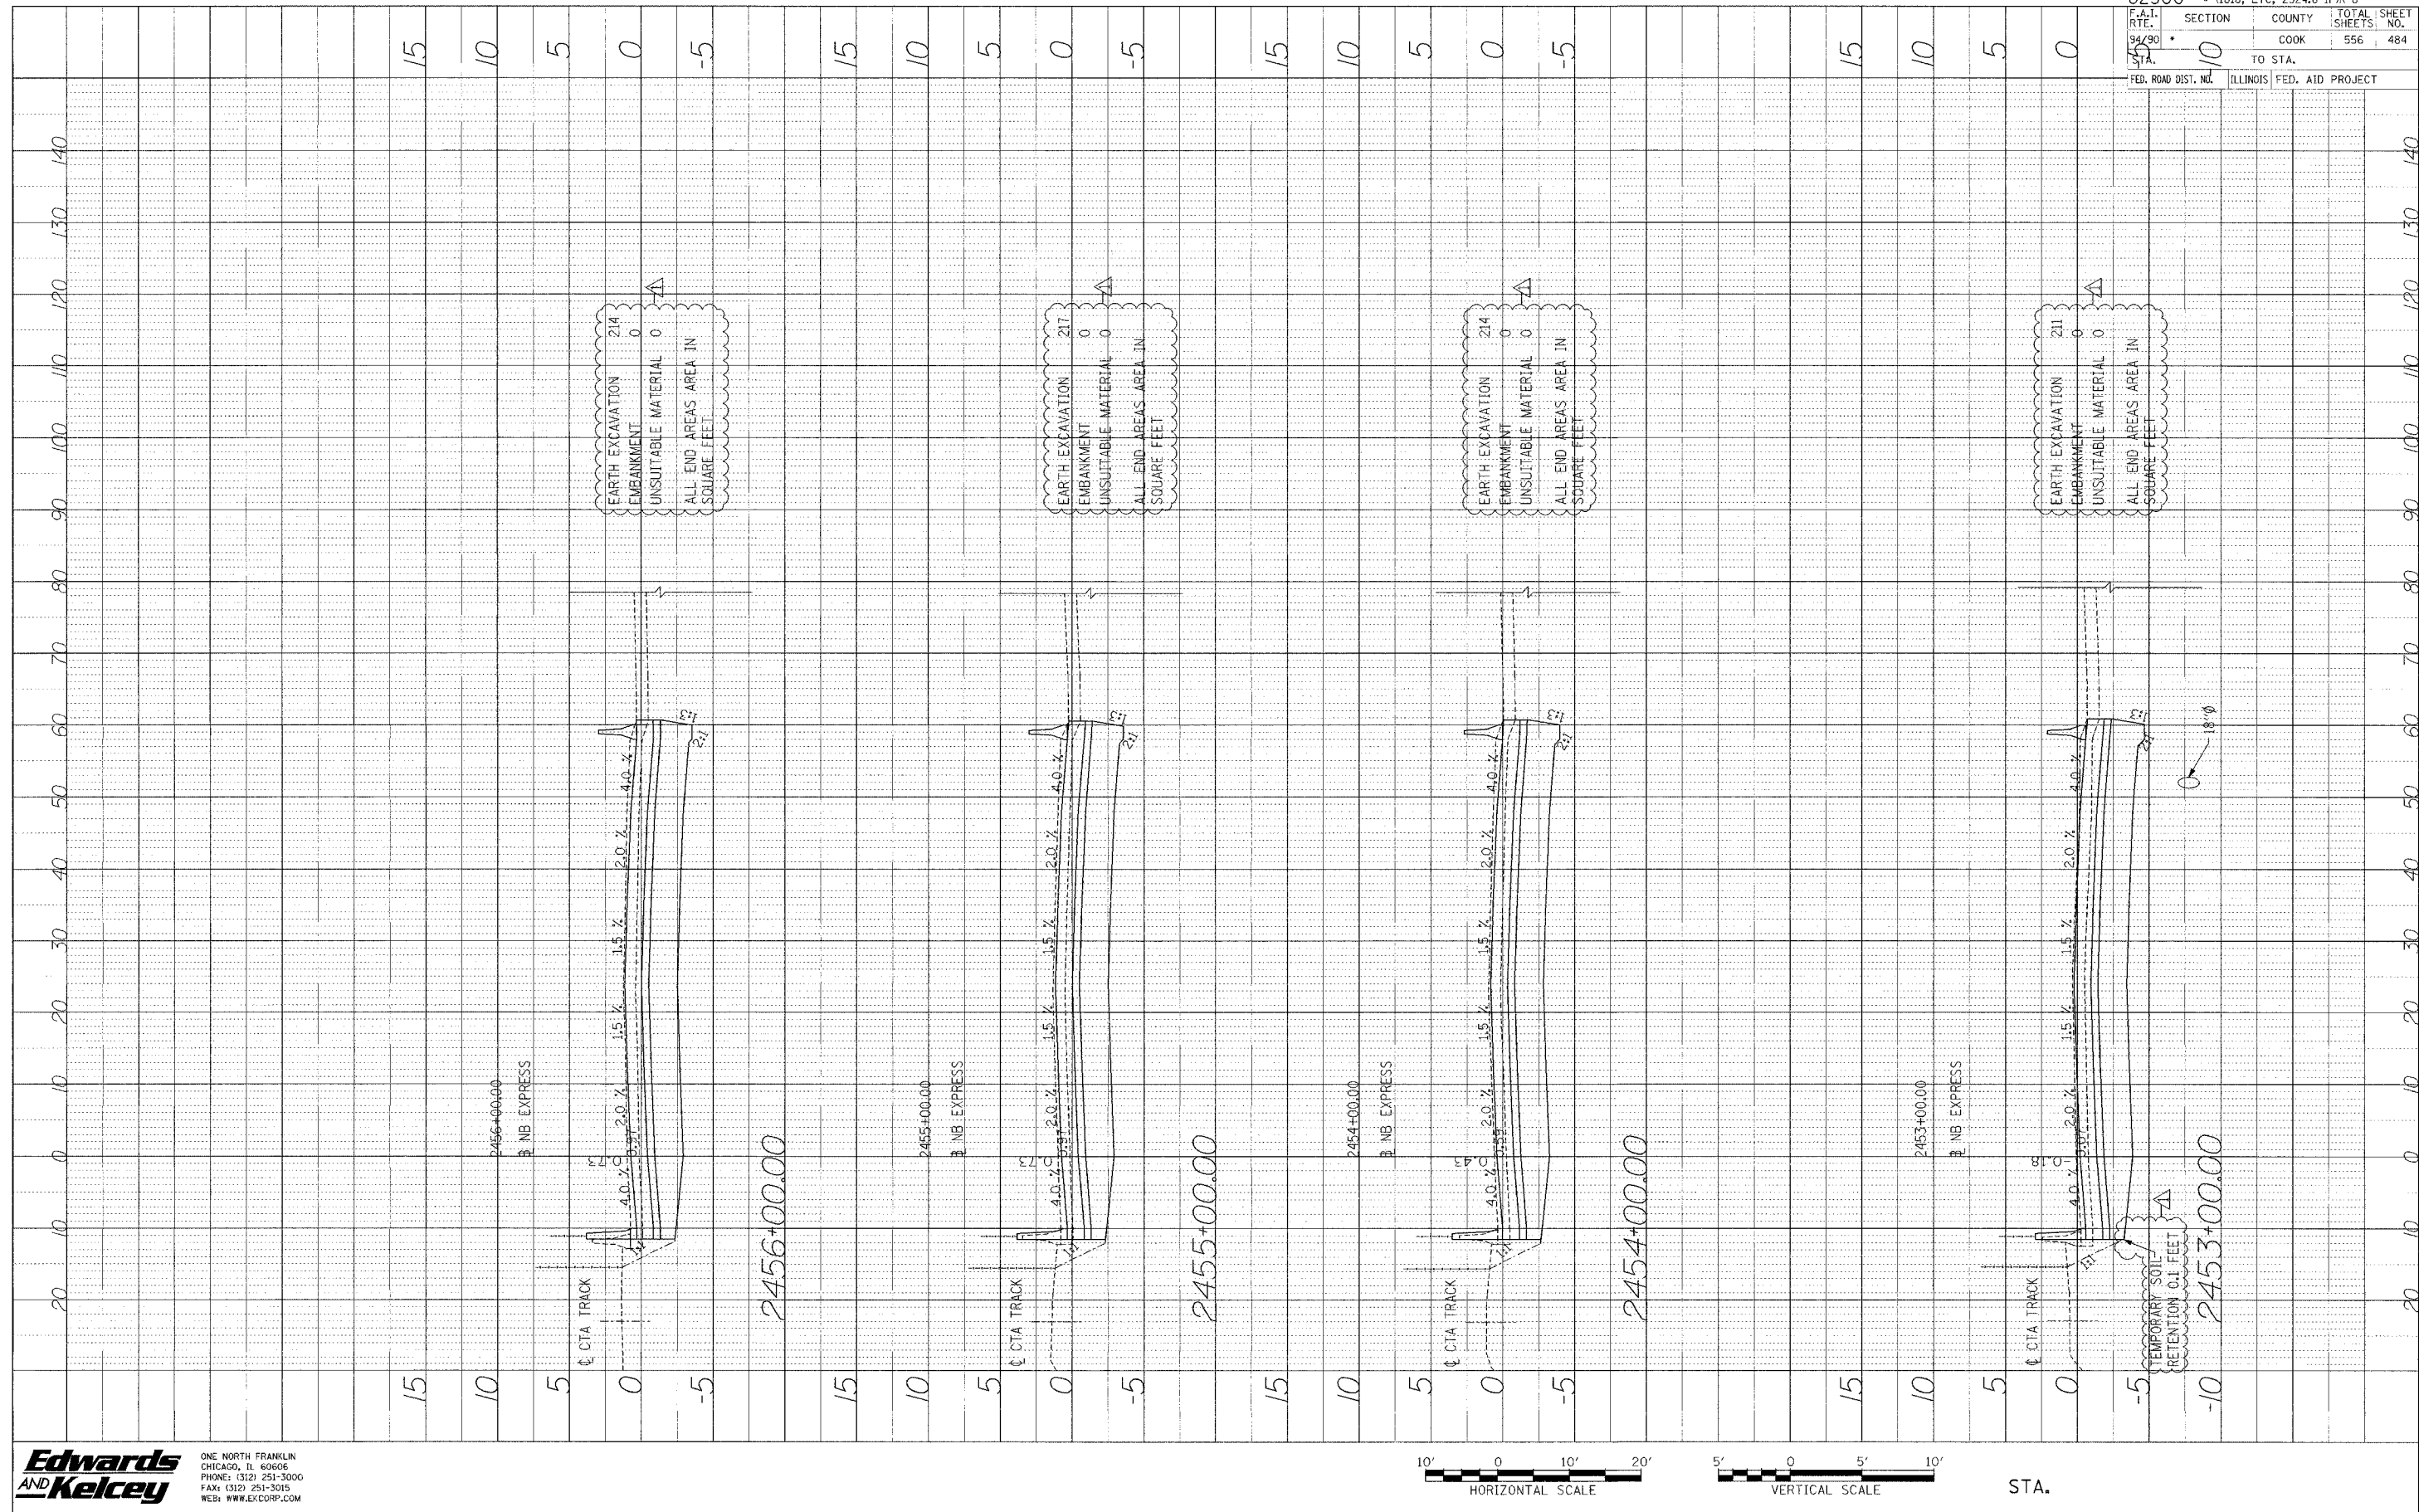

EARTH EXCAVATION 214  
 EMBANKMENT 0  
 UNSUITABLE MATERIAL 0  
 ALL END AREAS AREA IN SQUARE FEET

EARTH EXCAVATION 217  
 EMBANKMENT 0  
 UNSUITABLE MATERIAL 0  
 ALL END AREAS AREA IN SQUARE FEET

EARTH EXCAVATION 214  
 EMBANKMENT 0  
 UNSUITABLE MATERIAL 0  
 ALL END AREAS AREA IN SQUARE FEET

EARTH EXCAVATION 211  
 EMBANKMENT 0  
 UNSUITABLE MATERIAL 0  
 ALL END AREAS AREA IN SQUARE FEET

TEMPORARY SOIL RETENTION 0.1 FEET  
 2453+00.00

62300 • (1818, ETC, 2324.6-1PR-8	
F.A.I. RTE. 94/90	SECTION 10
COUNTY COOK	TOTAL SHEETS 556
TO STA. 140	SHEET NO. 484
FED. ROAD DIST. NO.	ILLINOIS FED. AID PROJECT

**Edwards AND Kelcey**  
 ONE NORTH FRANKLIN CHICAGO, IL 60606  
 PHONE: (312) 251-3000  
 FAX: (312) 251-3015  
 WEB: WWW.EDCORP.COM



STA.