



PROFILE REVISIONS BY DATE  
 NOTE BOOK NO. DATE REVISION  
 NO. STRUCTURE NOTATION OTHER

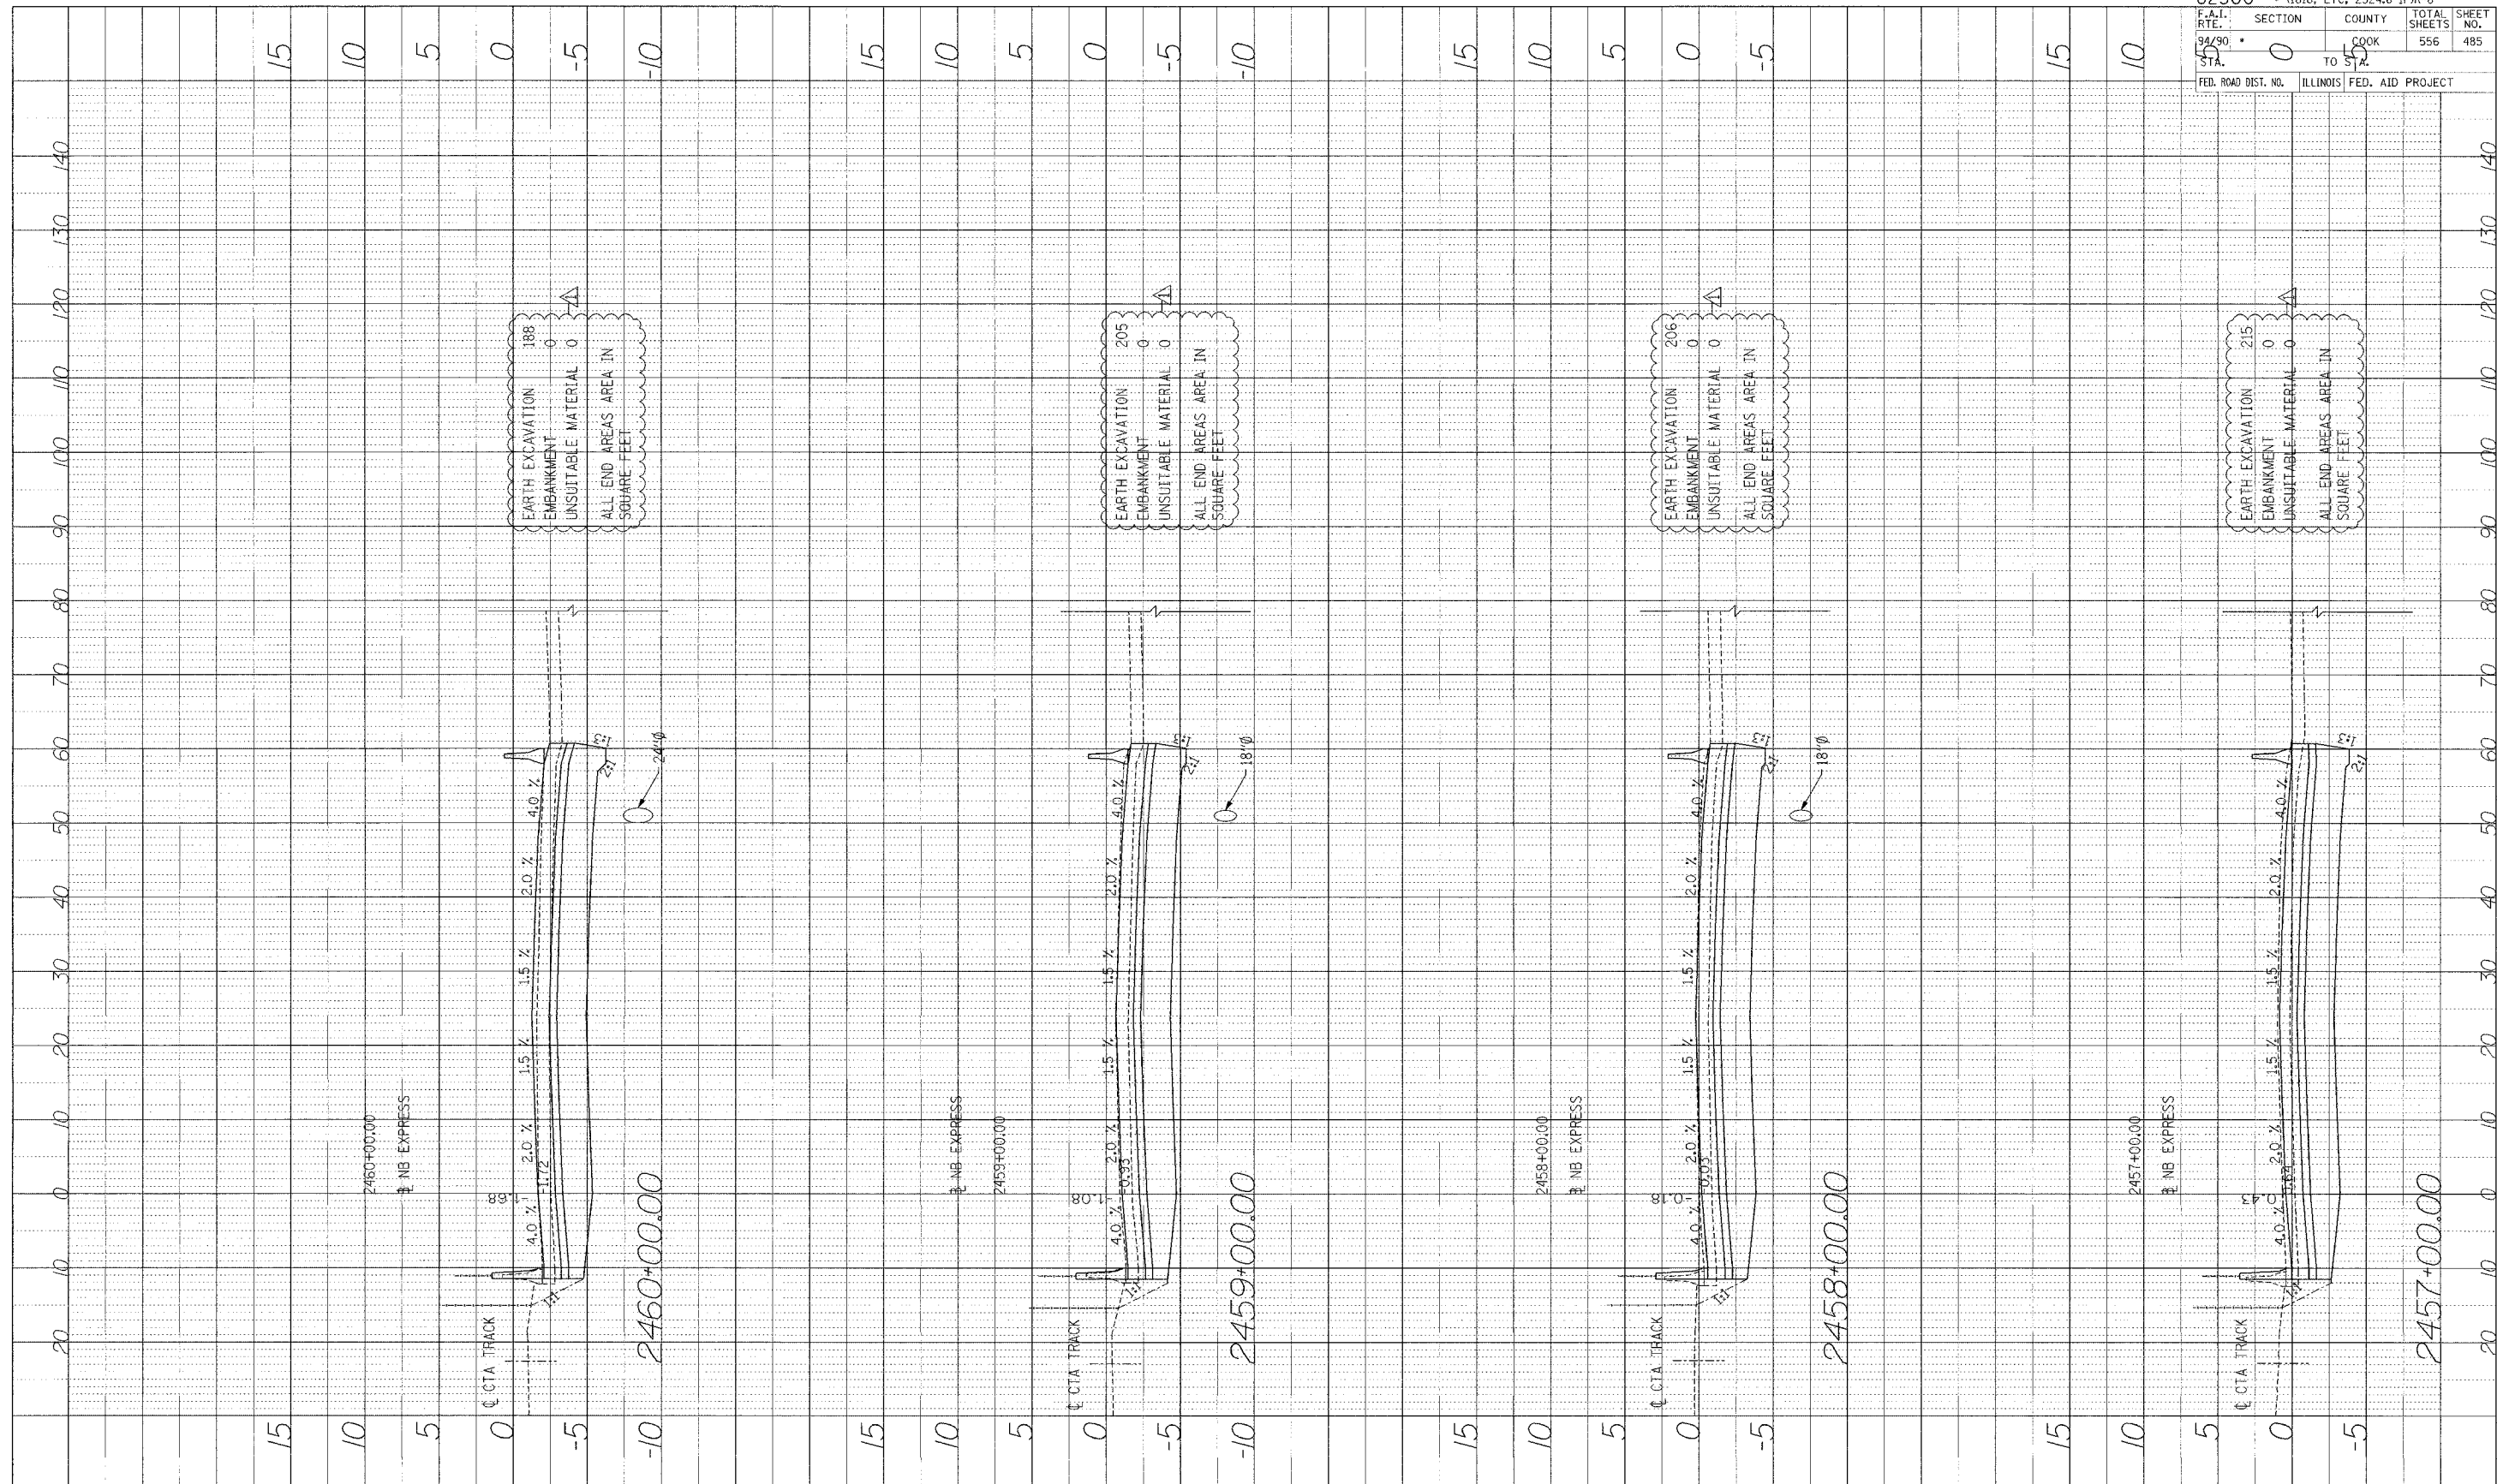

62300 • (1818, ETC, 2324.6-1)PR-8	
F.A.I. SECTION	COUNTY TOTAL SHEETS SHEET NO.
94/90 COOK	556 485
STA. 0	TO STA. 140
FED. ROAD DIST. NO.	ILLINOIS FED. AID PROJECT

**Edwards AND Kelcey**  
 ONE NORTH FRANKLIN CHICAGO, IL 60606  
 PHONE: (312) 251-3000 FAX: (312) 251-3015  
 WEB: WWW.EKCORP.COM

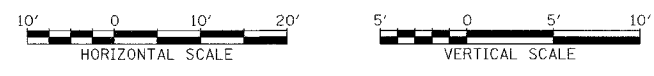

STA.

H:\5\COOK\DRAWINGS\46828a.dwg  
 11/15/00 10:55 AM  
 485