



PROFILE SUBMITTED BY DATE  
 PLANNED BY  
 NOTE BOOK NO. REVISIONS  
 NO. STRUCTURE NO. DATE

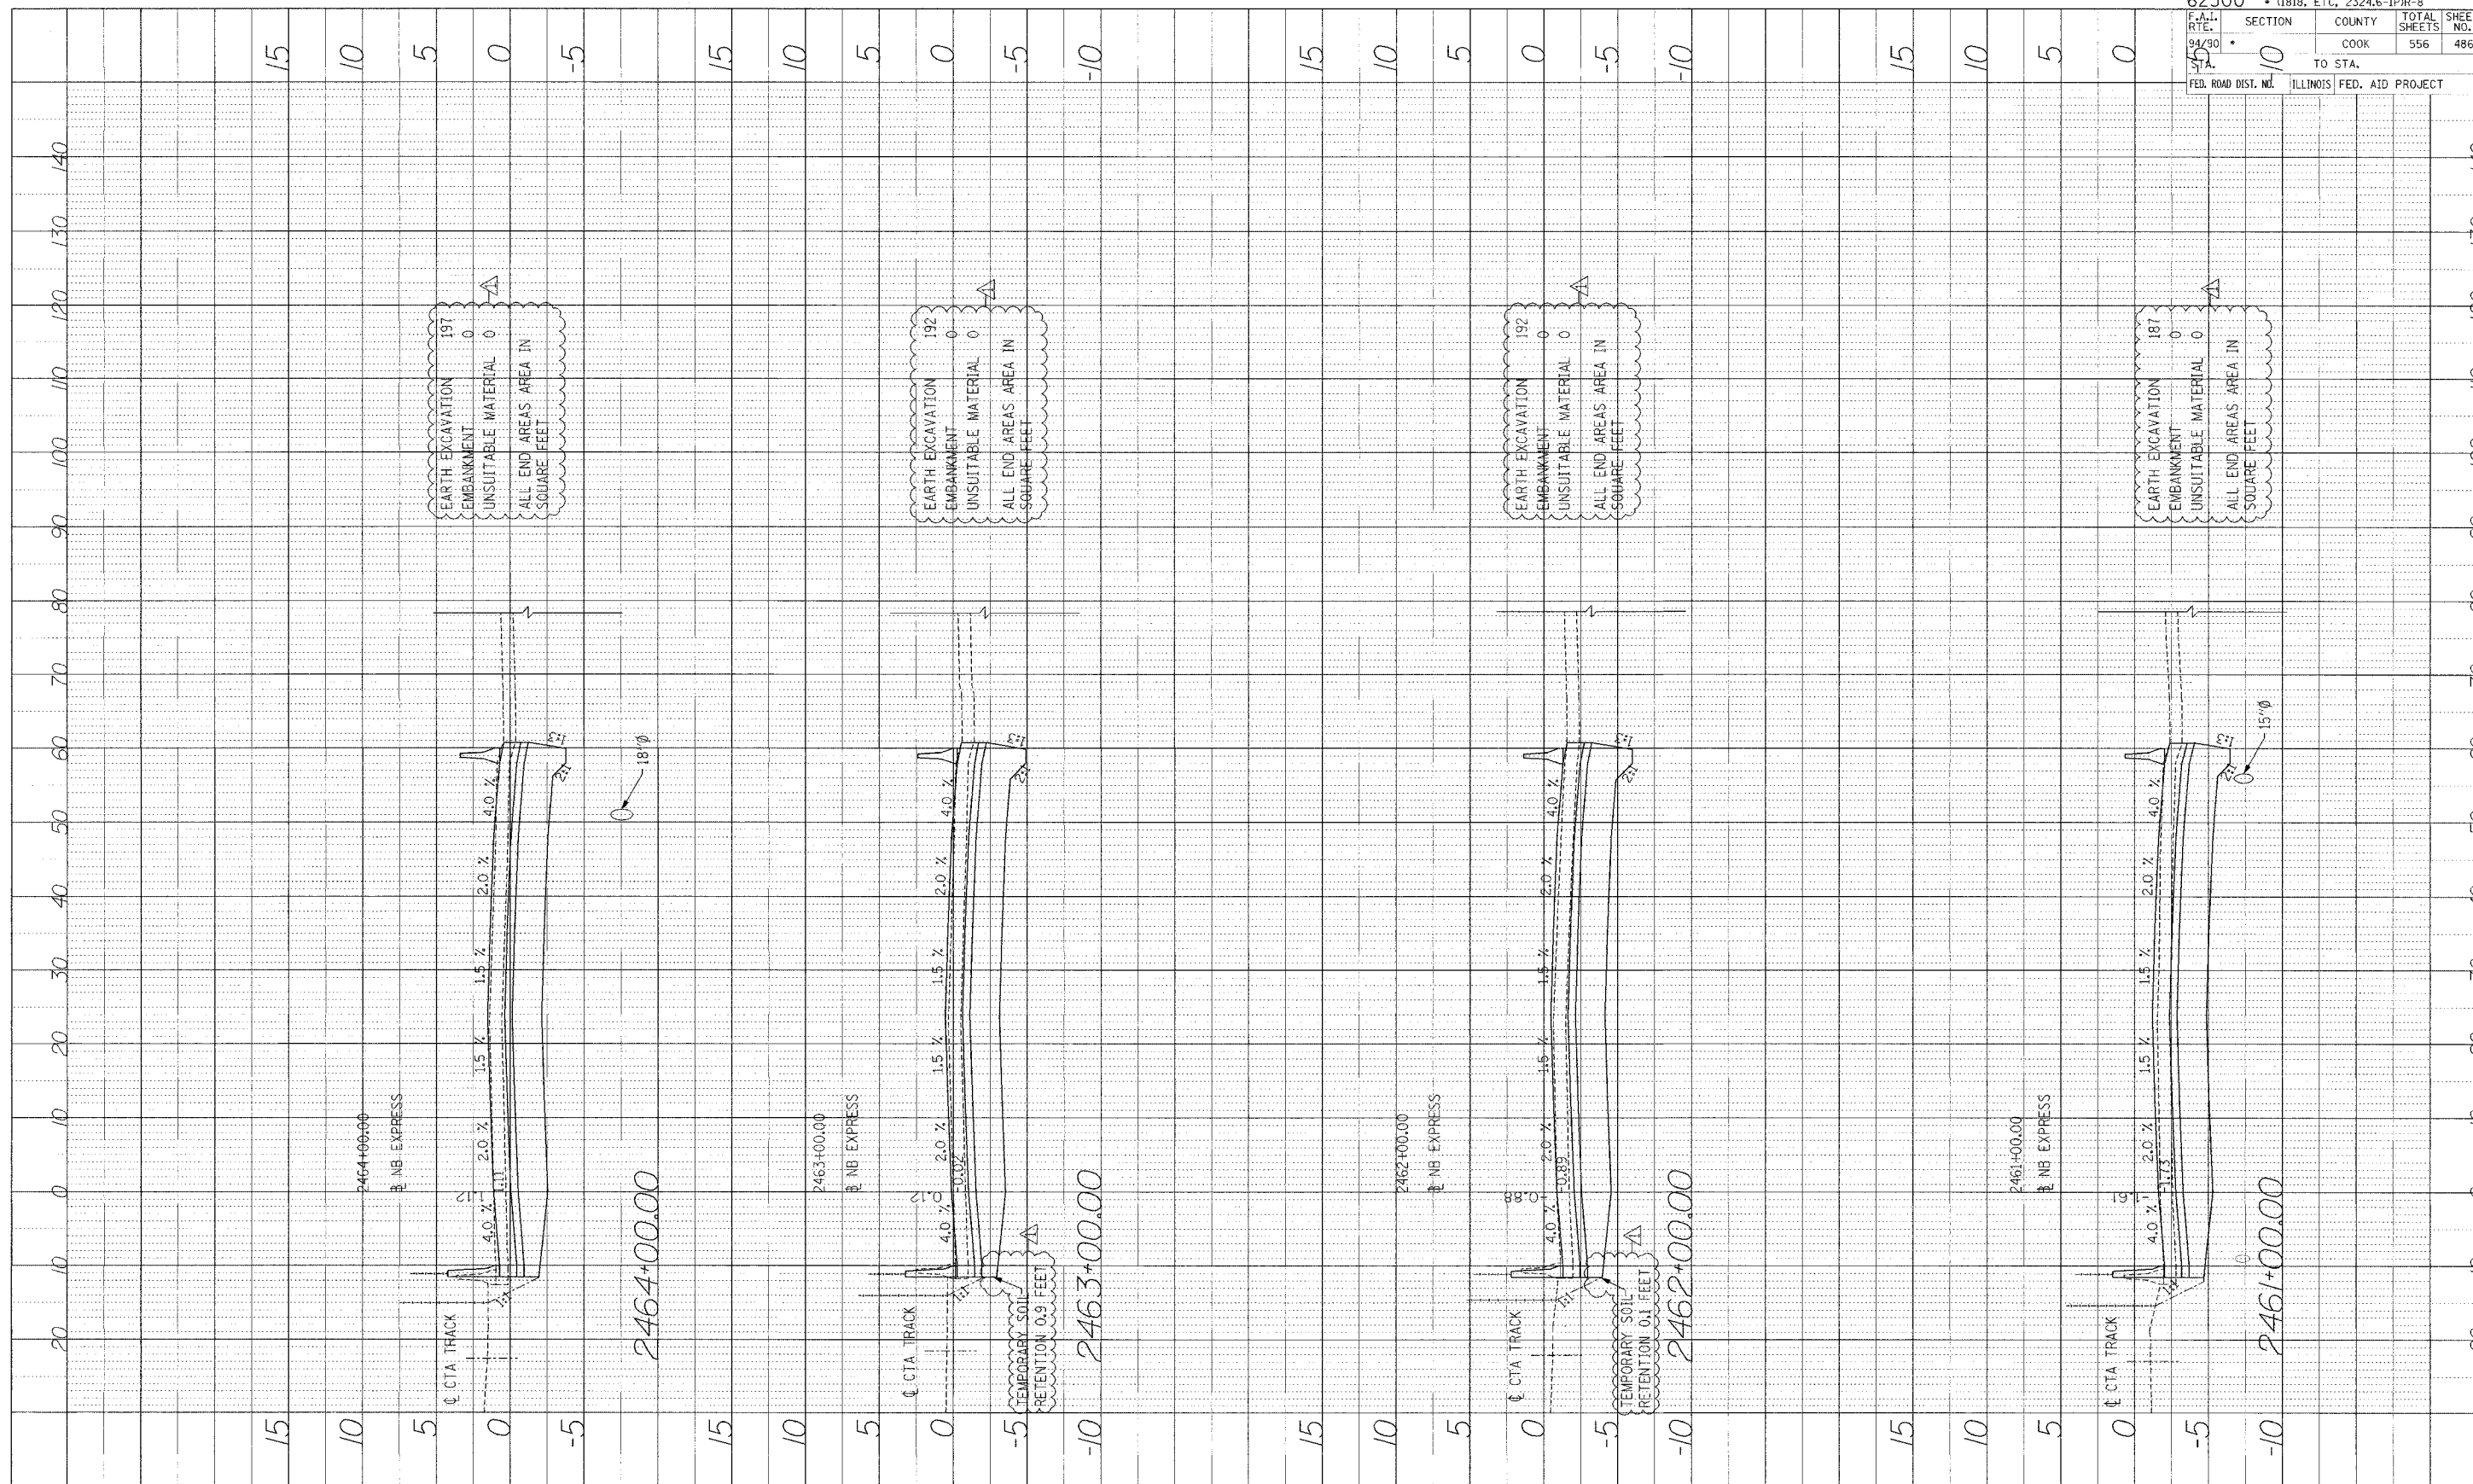

62300 • (1818, ETC, 2324.6-IPR-8	
F.A.I. R.T.E. 94/90	SECTION COUNTY TOTAL SHEETS SHEET NO.
55	COOK 556 486
55	TO STA.
FED. ROAD DIST. NO.	ILLINOIS FED. AID PROJECT

**Edwards AND Kelcey**  
 ONE NORTH FRANKLIN  
 CHICAGO, IL 60606  
 PHONE: (312) 251-3000  
 FAX: (312) 251-3015  
 WEB: WWW.EKCORP.COM

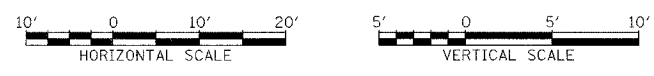

STA.

P:\03016035\03016035.dwg 14/11/2004 14:46:22 Final.dwg