


PROFILE NUMBER: _____ BY: _____ DATE: _____
 GRADES OBTAINED FROM: _____
 NOTE BOOK NO.: _____
 STRUCTURE INDICATIVE OF: _____

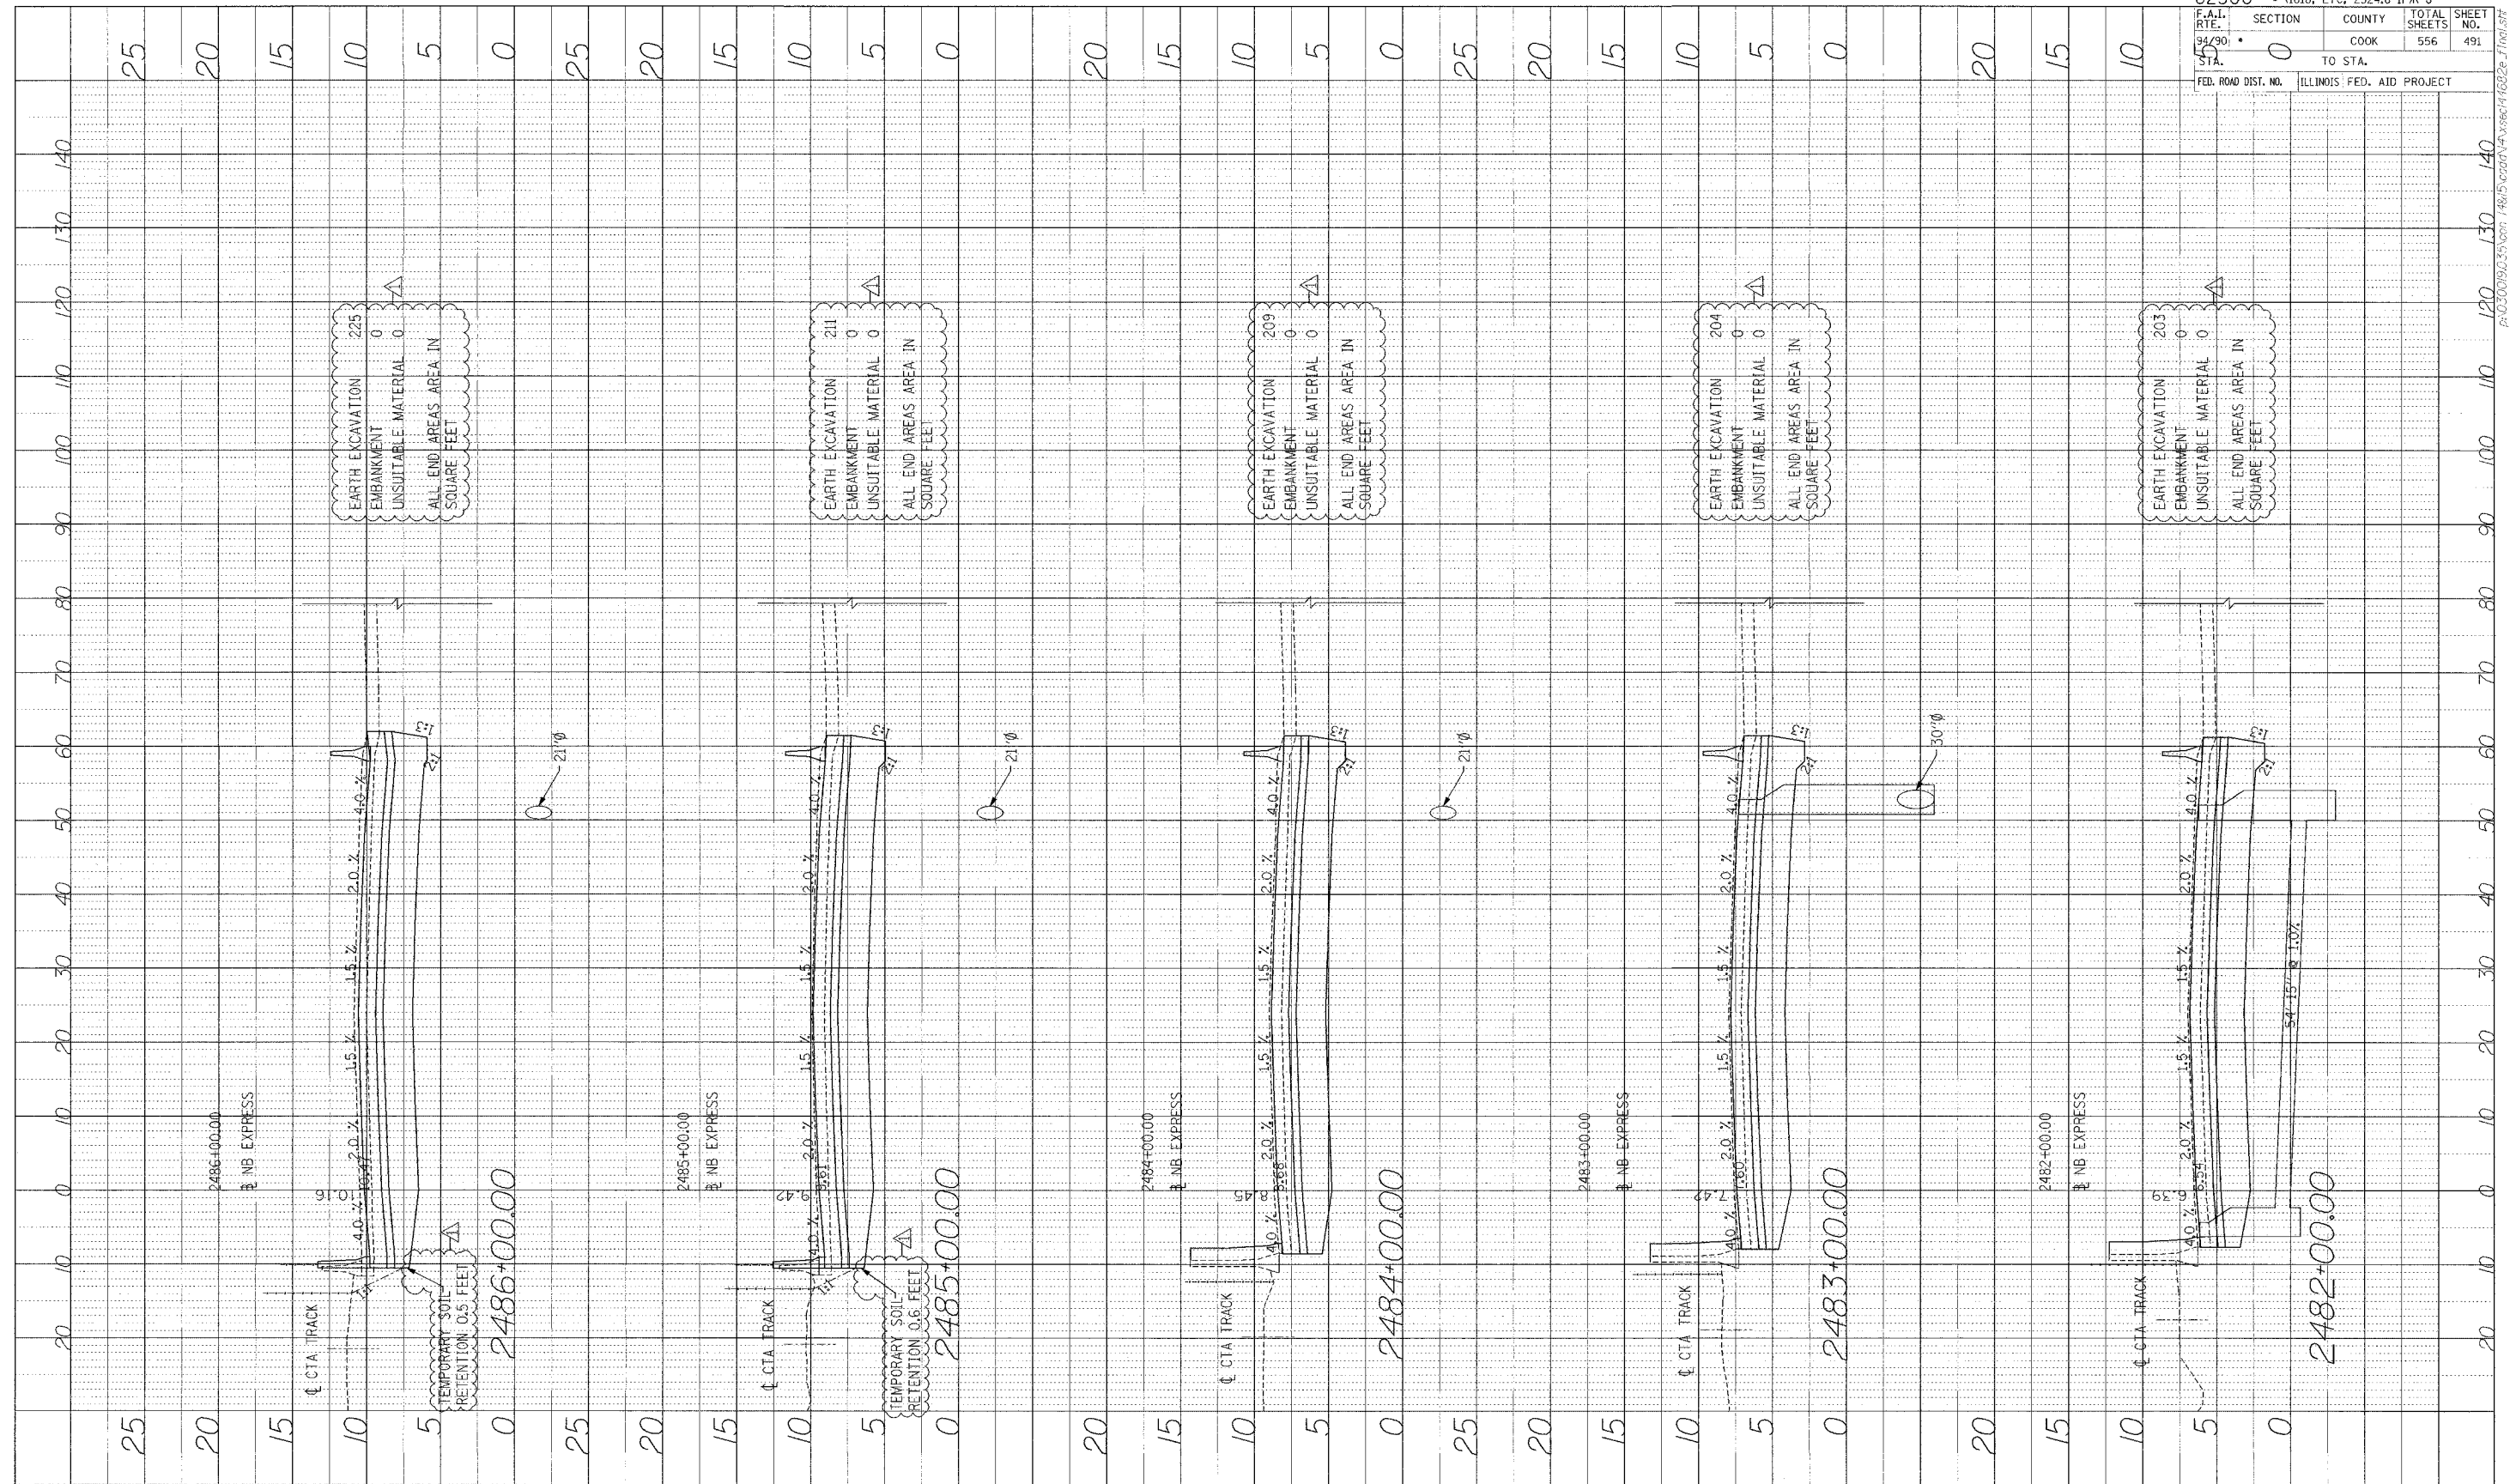

62300 • (1818, ETC, 2324.6-1)PR-8	
F.A.I. RTE. 94/90	SECTION 0
COOK	COUNTY 556
ILLINOIS FED. AID PROJECT	TOTAL SHEETS 491
FED. ROAD DIST. NO.	SHEET NO. 491

Edwards AND Kelcey
 ONE NORTH FRANKLIN CHICAGO, IL 60606
 PHONE: (312) 251-3000
 FAX: (312) 251-3015
 WEB: WWW.EKCORP.COM



STA.

P:\030019\030019.dwg 14815\cadd\va\wshc\1822e-j\1822e-j.tbl