


PROFILE SUBMITTED BY DATE
 PLOTTED BY
 NOTE BOOK NO. (SEE SHEET)
 NO. STRUCTURE NO. "NB" CH "D"



Edwards AND Kelcey
 ONE NORTH FRANKLIN CHICAGO, IL 60606
 PHONE: (312) 251-3000
 FAX: (312) 251-3015
 WEB: WWW.EKCORP.COM

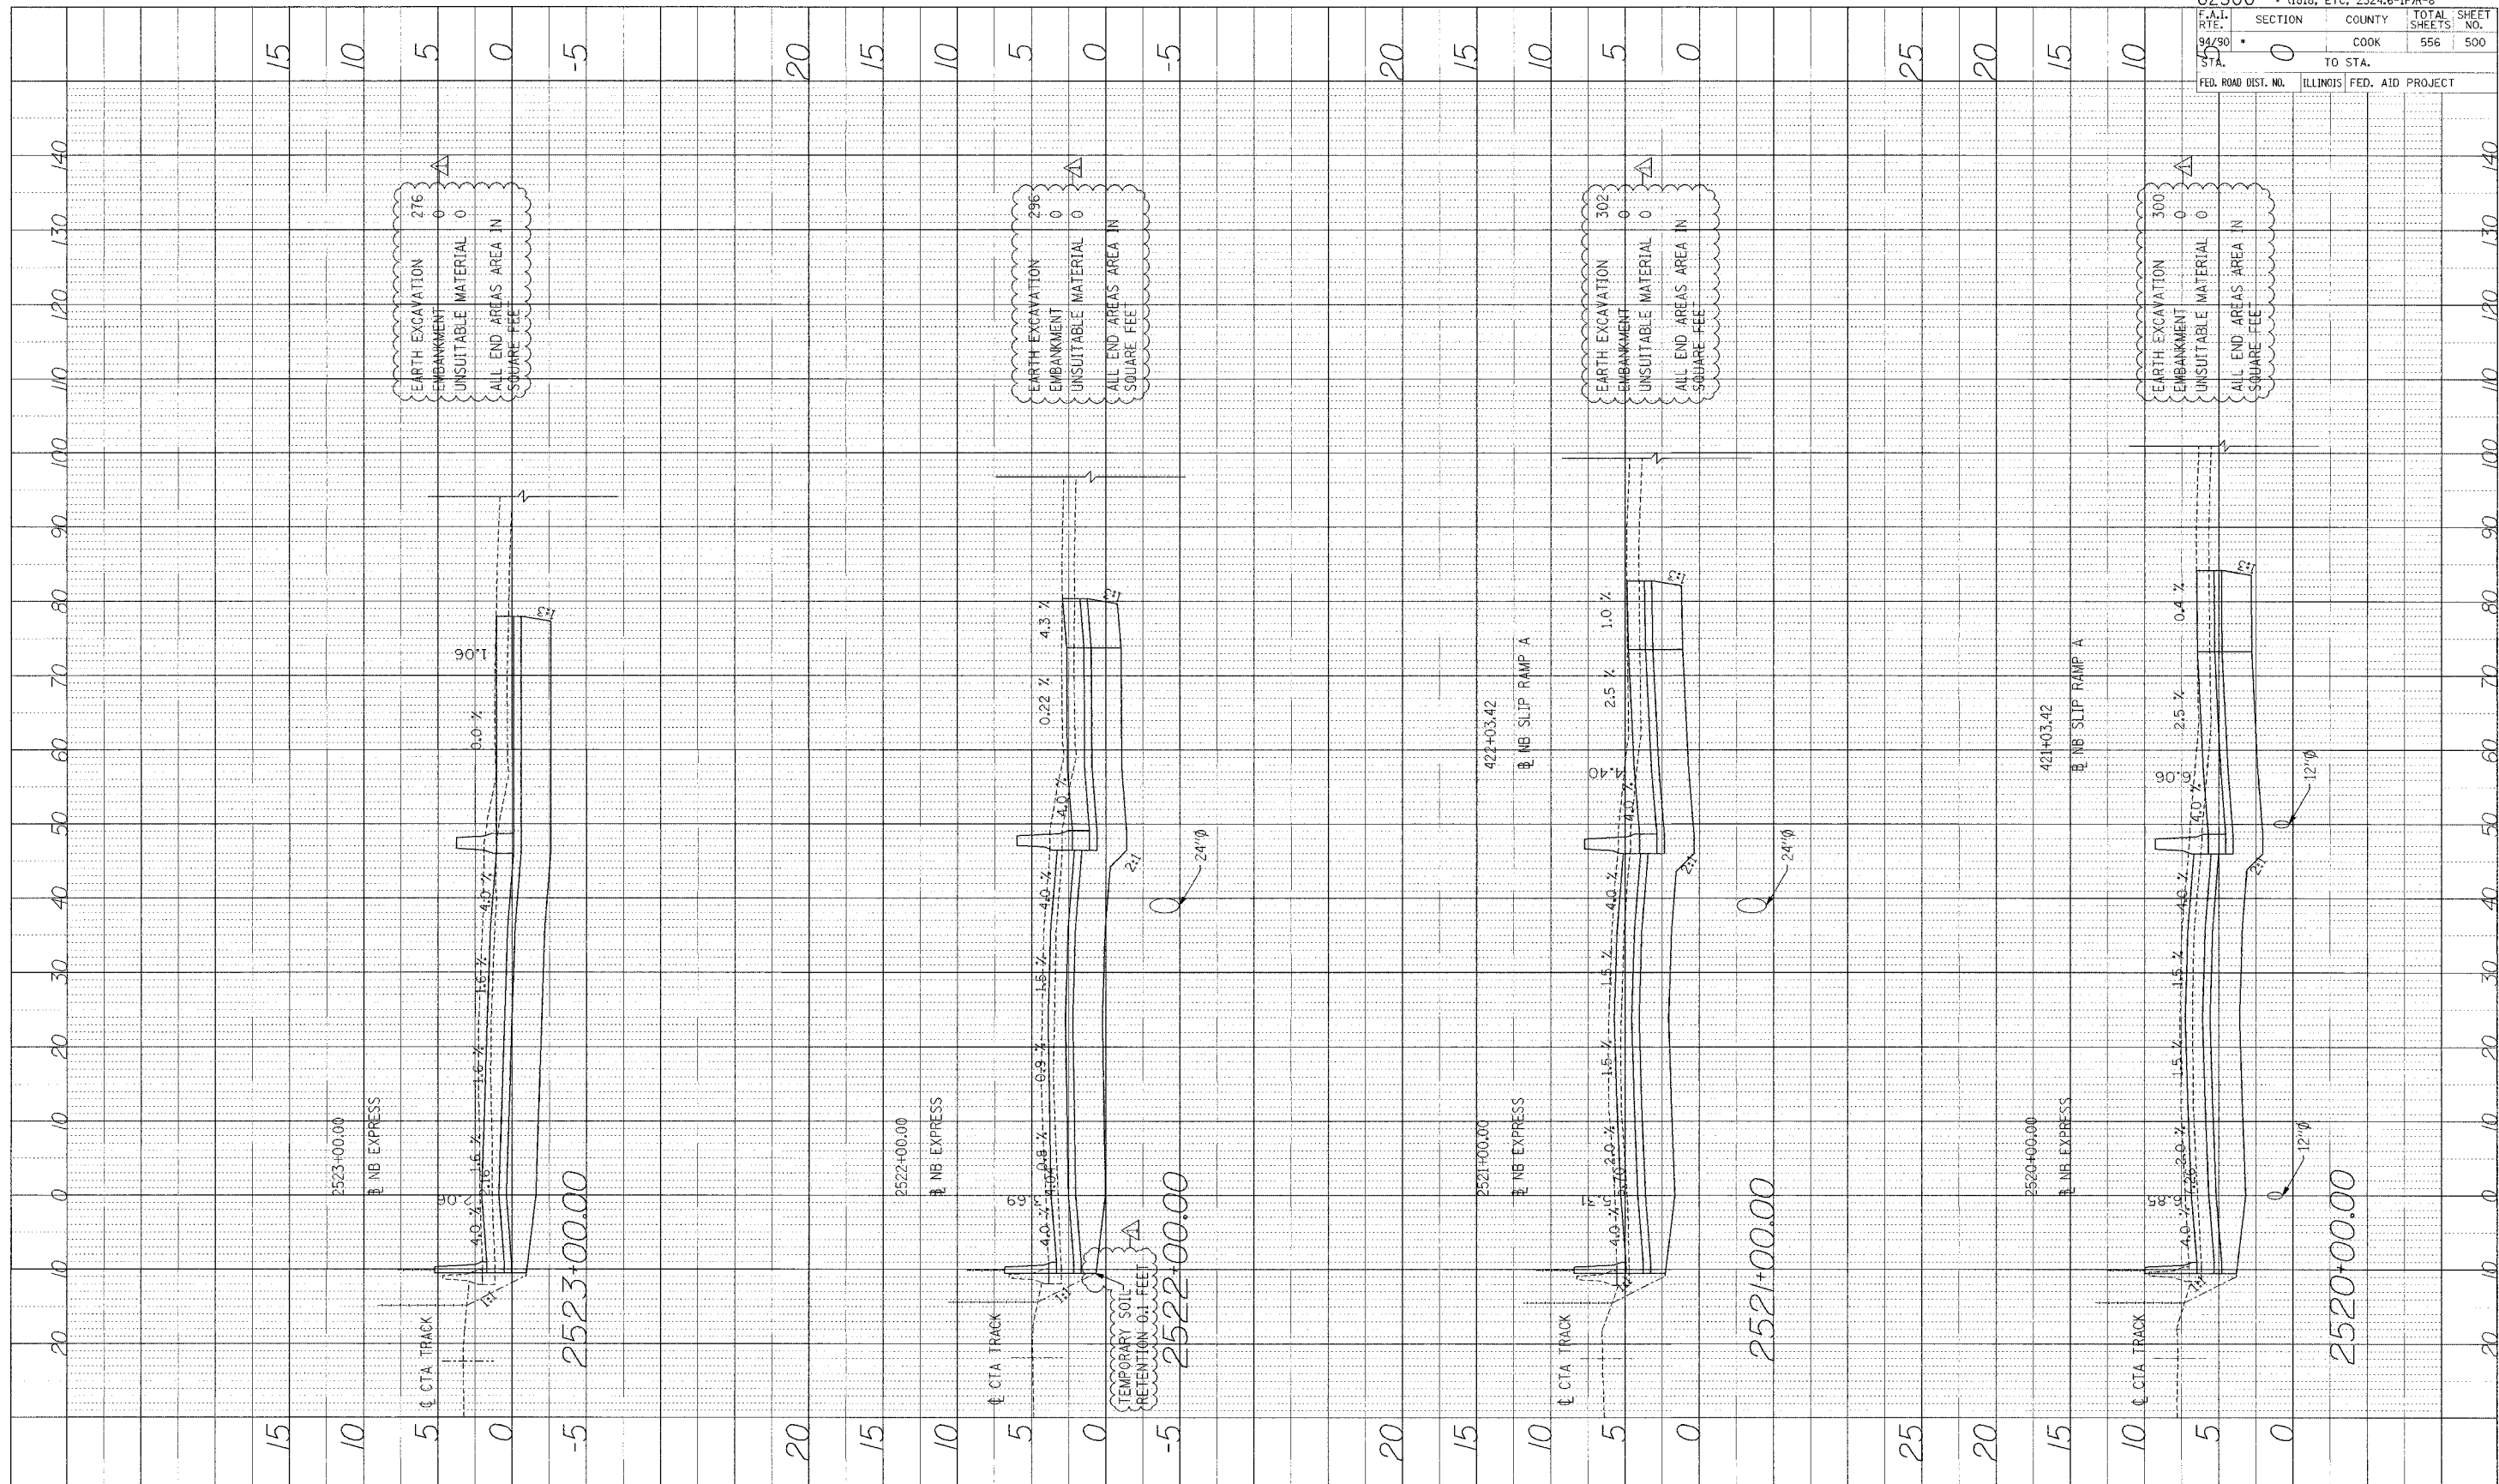

62300 • (1818, ETC, 2324.6-IPR-8	
F.A.I. RTE. 94/90 STA. 0	SECTION COUNTY COOK
TO STA. 0	TOTAL SHEETS 556
FED. ROAD DIST. NO. ILLINOIS	SHEET NO. 500
FED. AID PROJECT	

PAGE 500/500, Con 148/150, 400/400, 448/448, 480/480, 482/482, Final/ST