



PROFILE SUBMITTED BY DATE
 REVISIONS CHECKED BY DATE
 NO. 1
 NO. 2
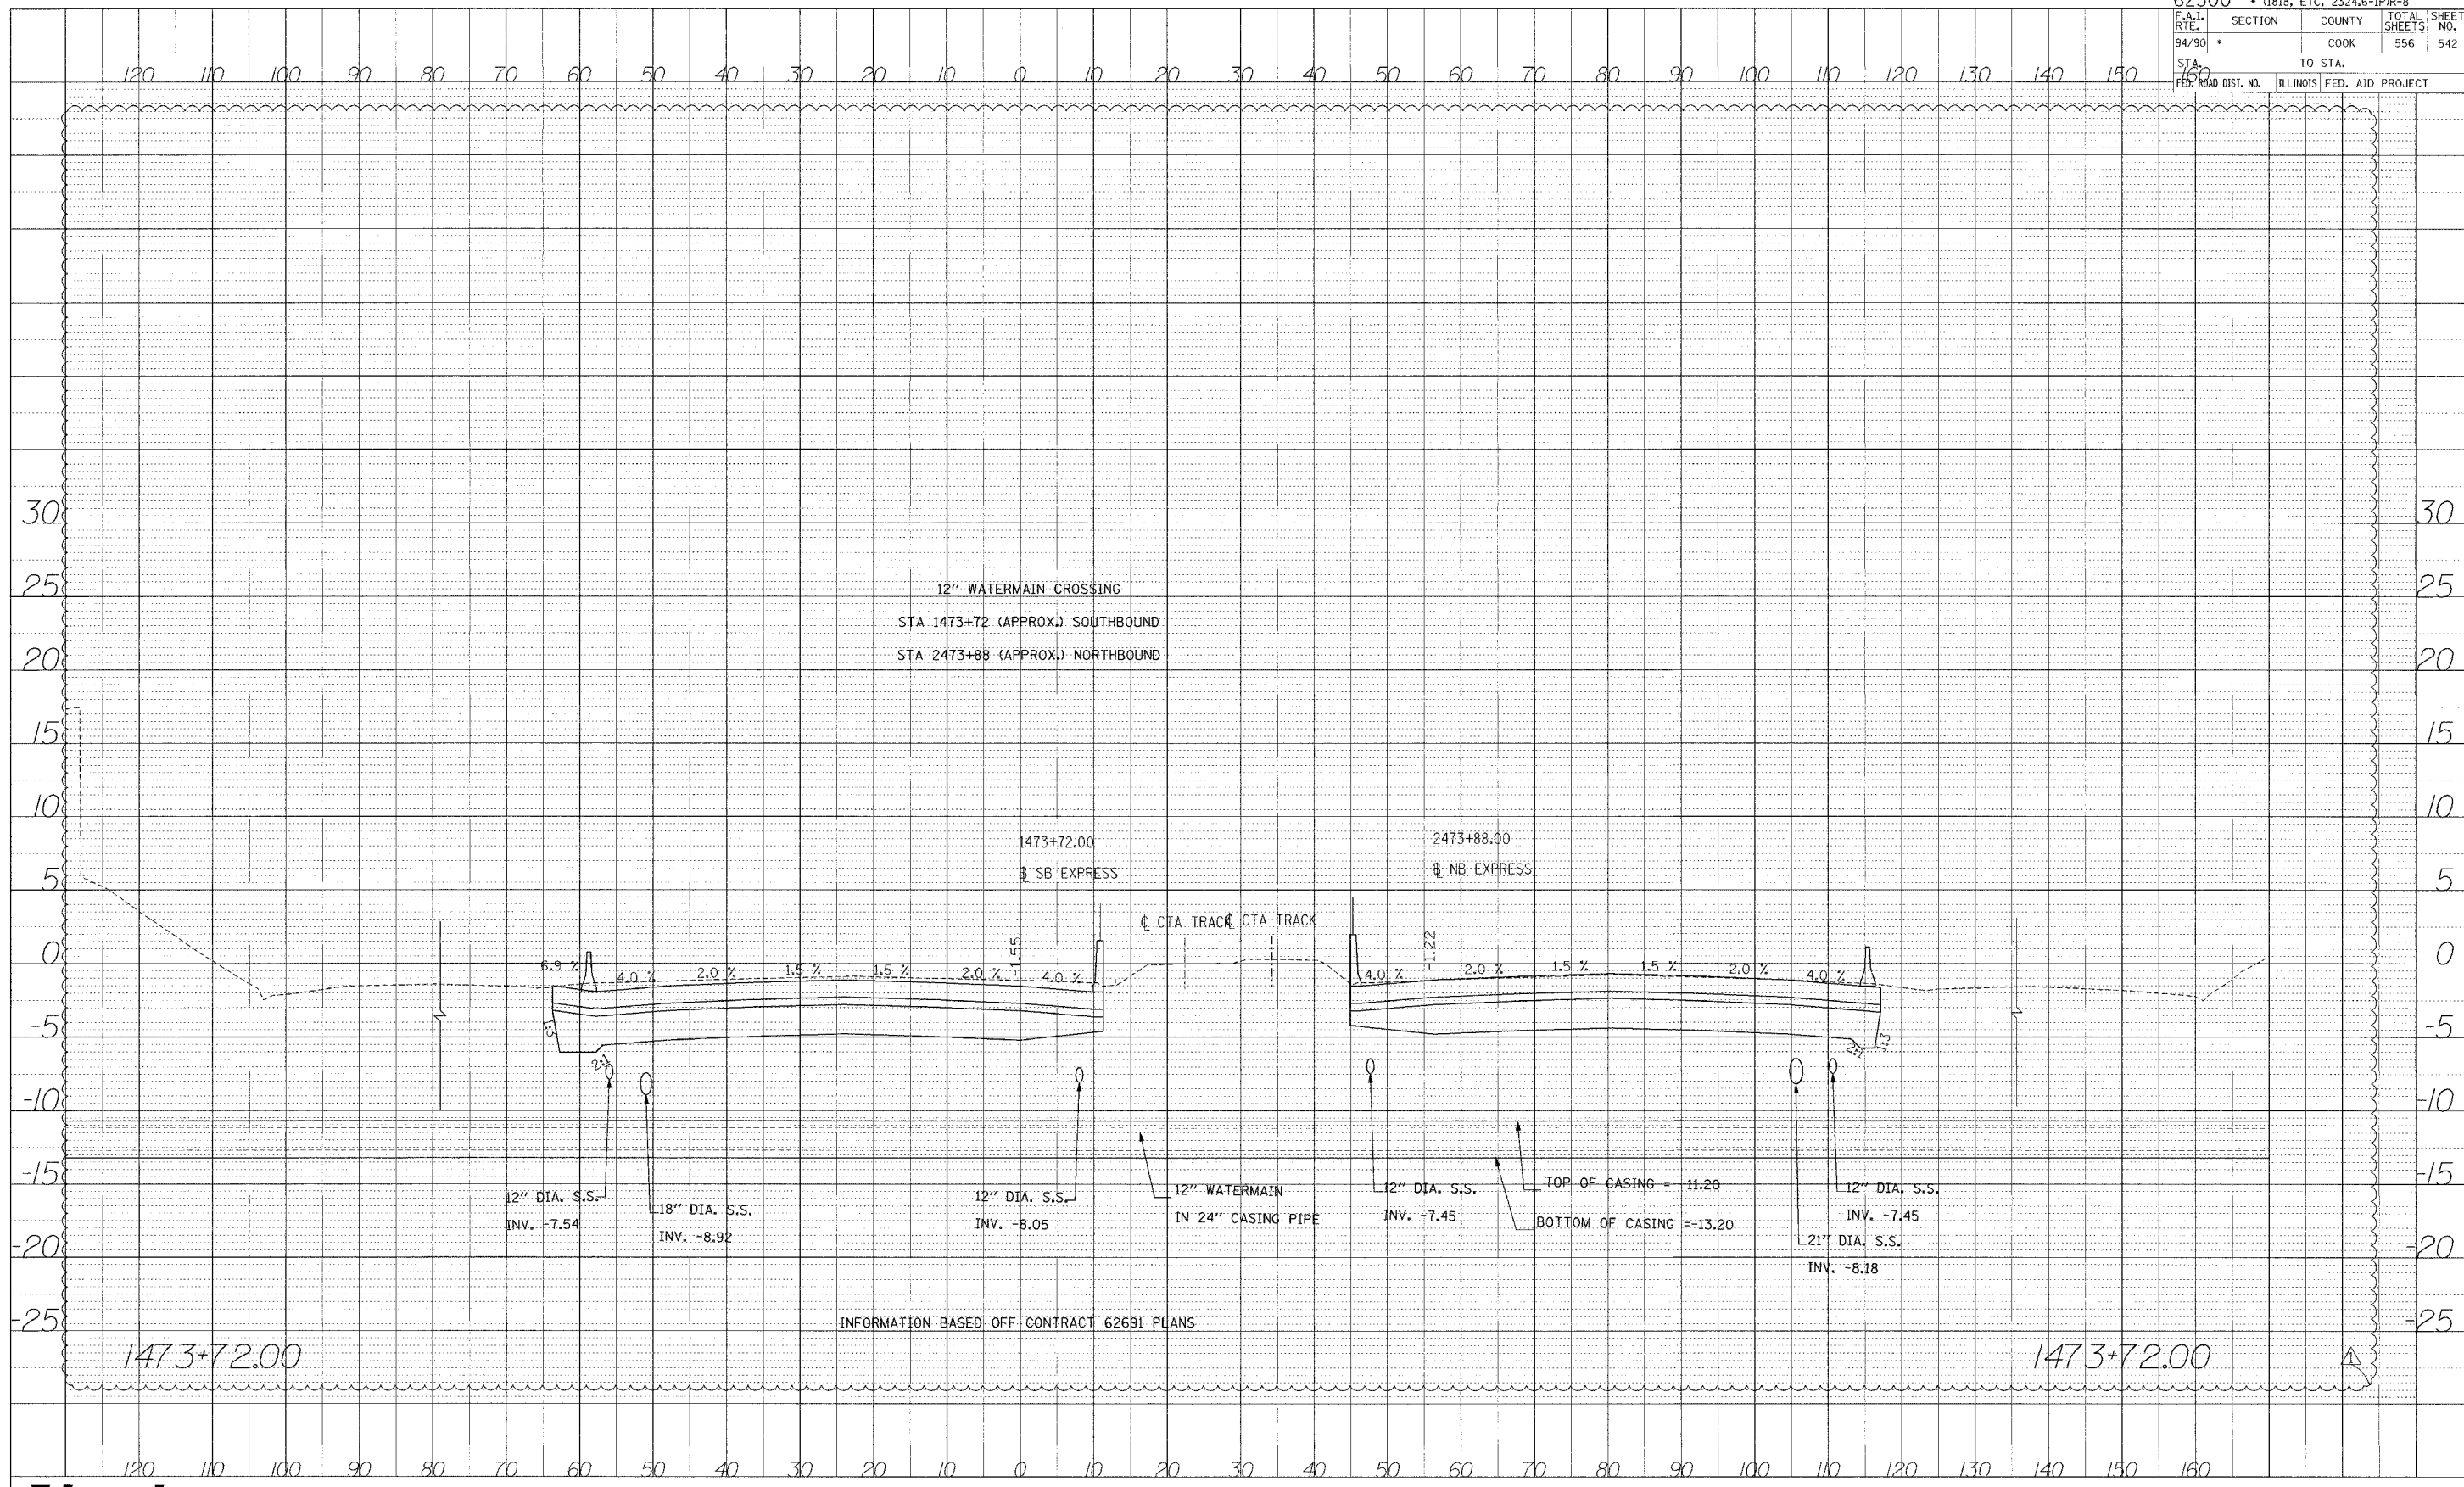

INFORMATION BASED OFF CONTRACT 62691 PLANS

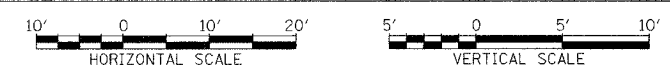

STA.