


62300 • (1818, ETC. 2324.6-1)PR-8			
F.A.I. RTE.	SECTION	COUNTY	TOTAL SHEET NO.
94/90		COOK	556 545
STA.	TO STA.		
FED. ROAD DIST. NO.	ILLINOIS FED. AID PROJECT		

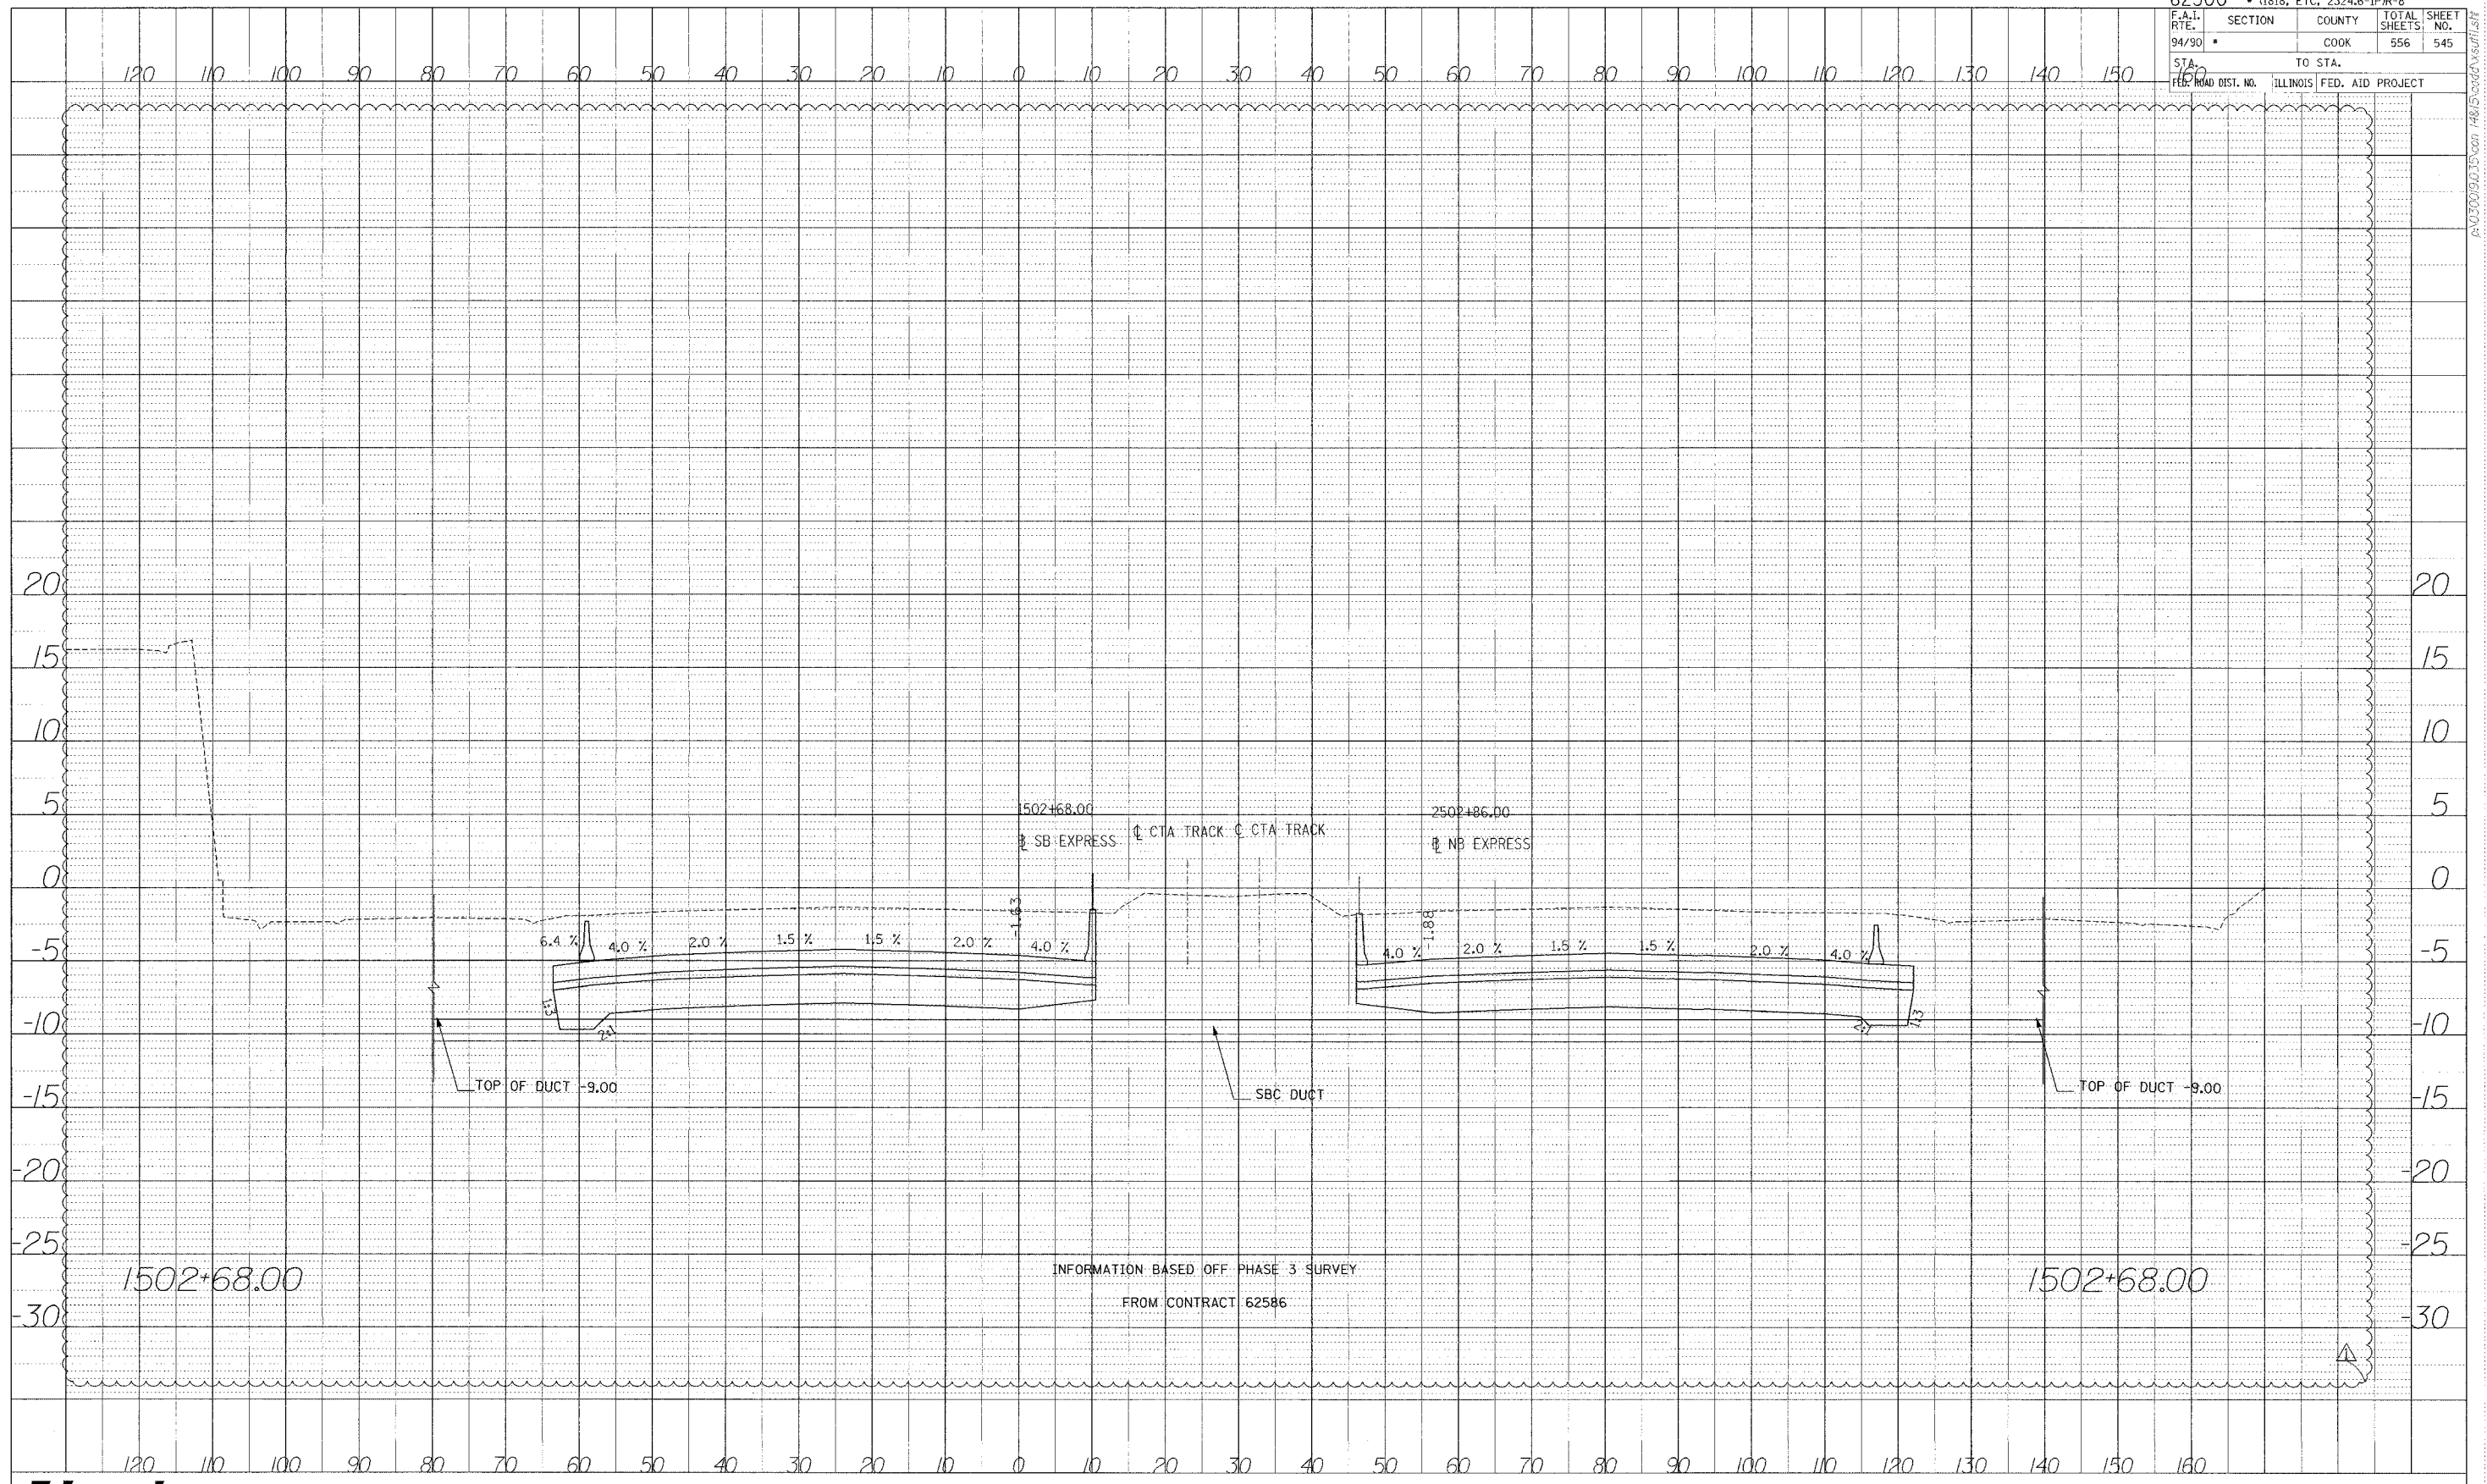

PROJECT: \_\_\_\_\_  
 SURVEYED BY: \_\_\_\_\_  
 GRABED BY: \_\_\_\_\_  
 DATE: \_\_\_\_\_  
 NOTE BOOK NO.: \_\_\_\_\_  
 DRAWING NO.: \_\_\_\_\_  
 REVISIONS: \_\_\_\_\_

**Edwards AND Kelcey**  
 ONE NORTH FRANKLIN CHICAGO, IL 60606  
 PHONE: (312) 251-3000  
 FAX: (312) 251-3015  
 WEB: WWW.EKCORP.COM



STA.

A:\03000\940300\H&B\545.dwg