
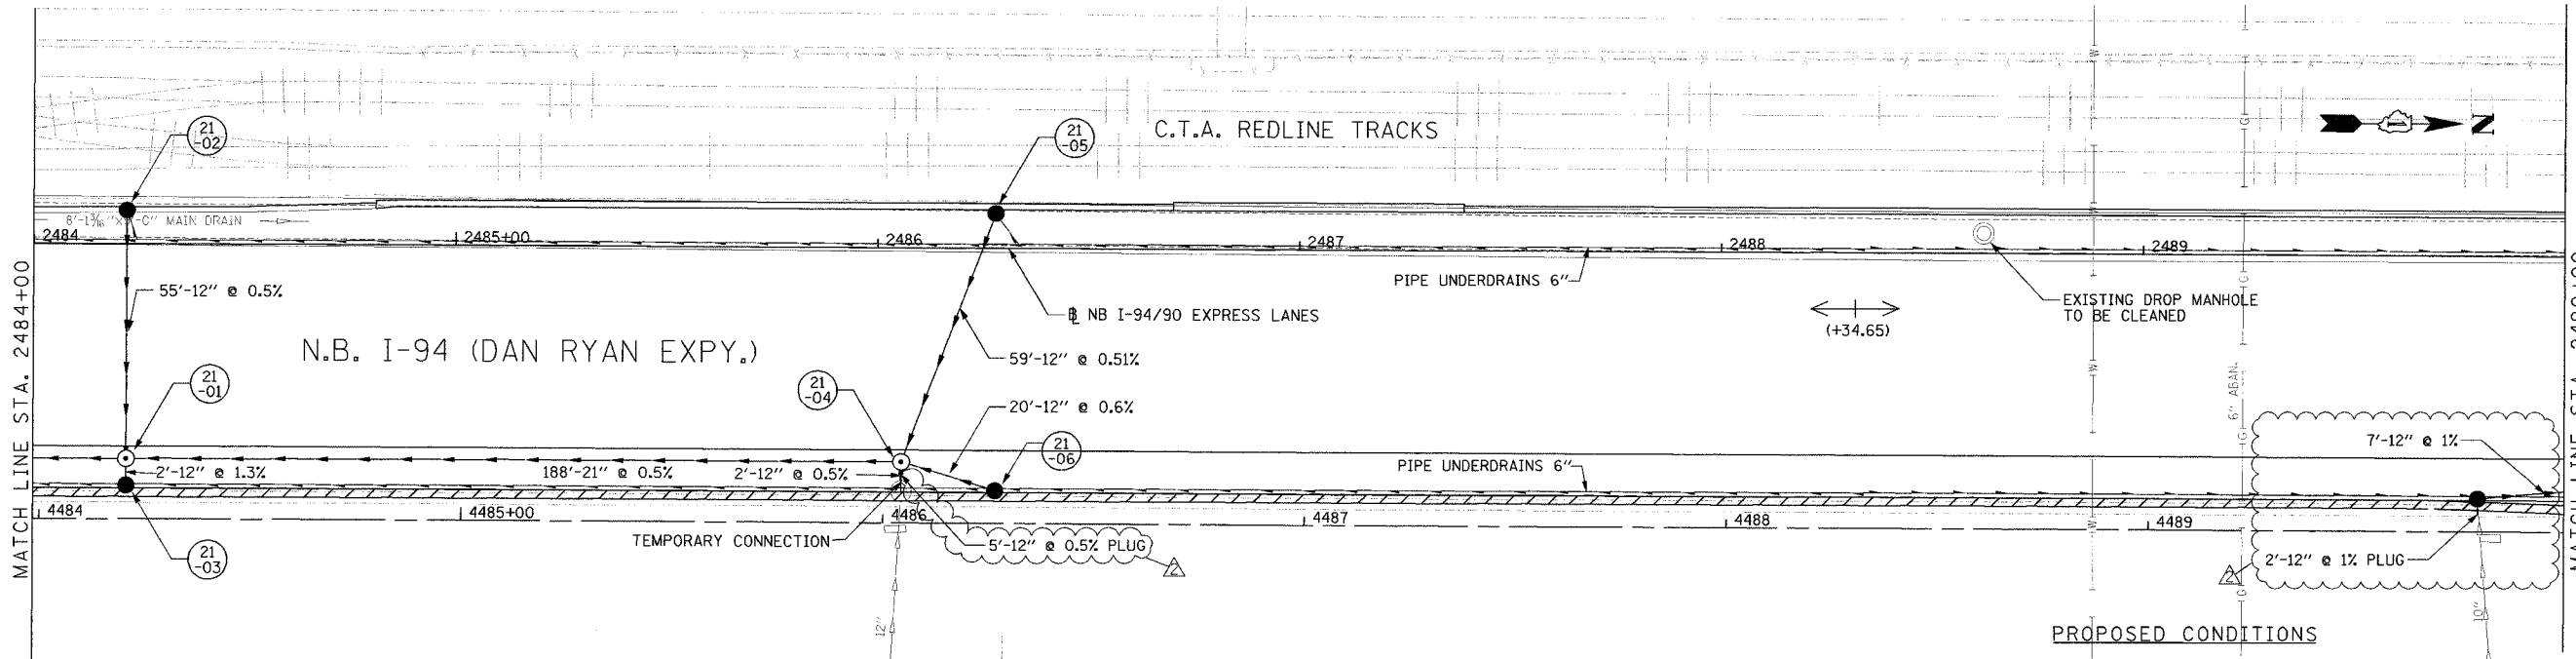


F.A.I. RTE.	SECTION	COUNTY	TOTAL SHEETS	SHEET NO.
94/90		COOK	556	177
STA.	TO STA.			
FED. ROAD DIST. NO.	ILLINOIS	FED. AID PROJECT		
62300		(1818, ETC. 2324.6-1PR-8		

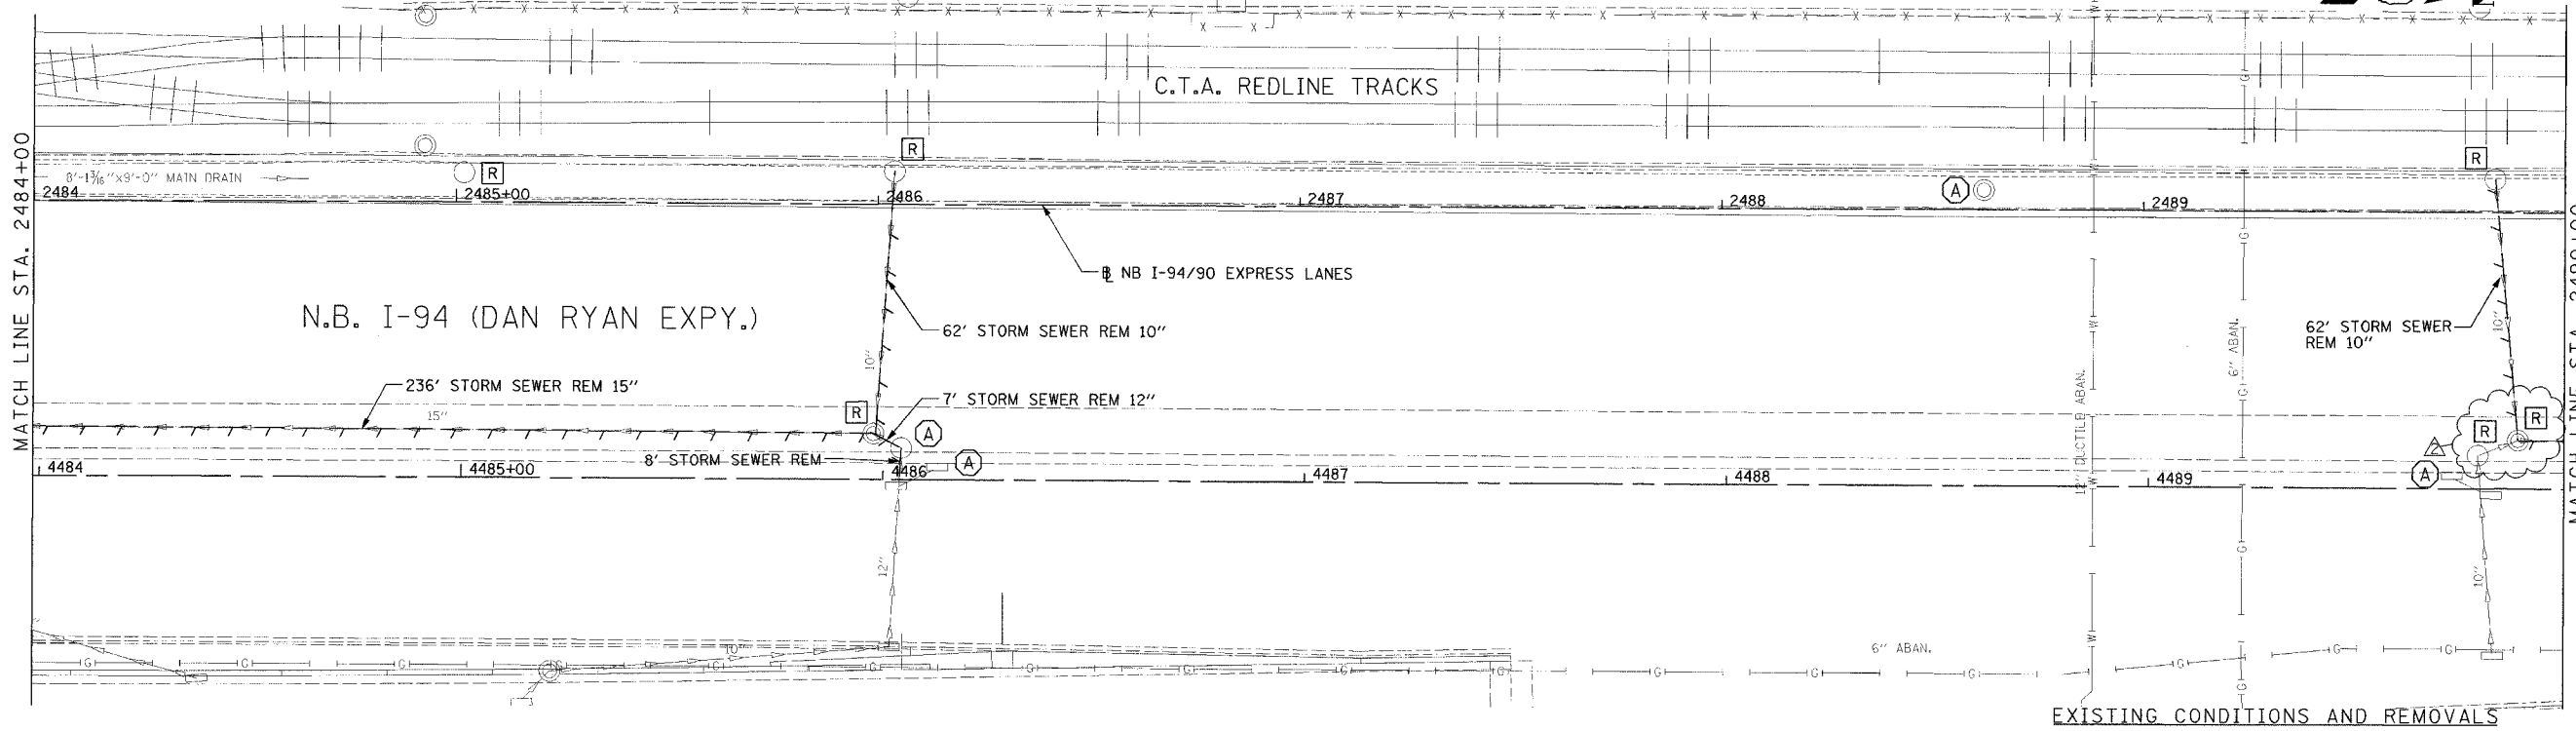

REVISIONS		ILLINOIS DEPARTMENT OF TRANSPORTATION	
NAME	DATE	F.A.I. 94/90 (DAN RYAN EXPRESSWAY)	
ADDENDUM 2	9/16/05	31ST STREET TO 71ST STREET	
		NB EXPRESS LANE RECONSTRUCTION	
		DRAINAGE AND UTILITIES PLAN	
		NORTHBOUND STA. 2484+00 TO STA. 2490+00	
		SCALE: 1"=20'	DRAWN BY: LPN
		DATE: 7/7/05	CHECKED BY: PJM

**Edwards
AND
Kelcey**

ONE NORTH FRANKLIN
CHICAGO, IL 60606
PHONE: (312) 251-3000
FAX: (312) 251-3015
WEB: WWW.EKCORP.COM

09/15/2005 02:07:50 PM