



F.A.I. RTE.	SECTION	COUNTY	TOTAL SHEETS	SHEET NO.
90/94	*	COOK	556	384C
STA.	TO STA.			
FED. ROAD DIST. NO. 1		ILLINOIS	FED. AID PROJECT	
(1818, ETC, 2324.6-1PR-8		62300		

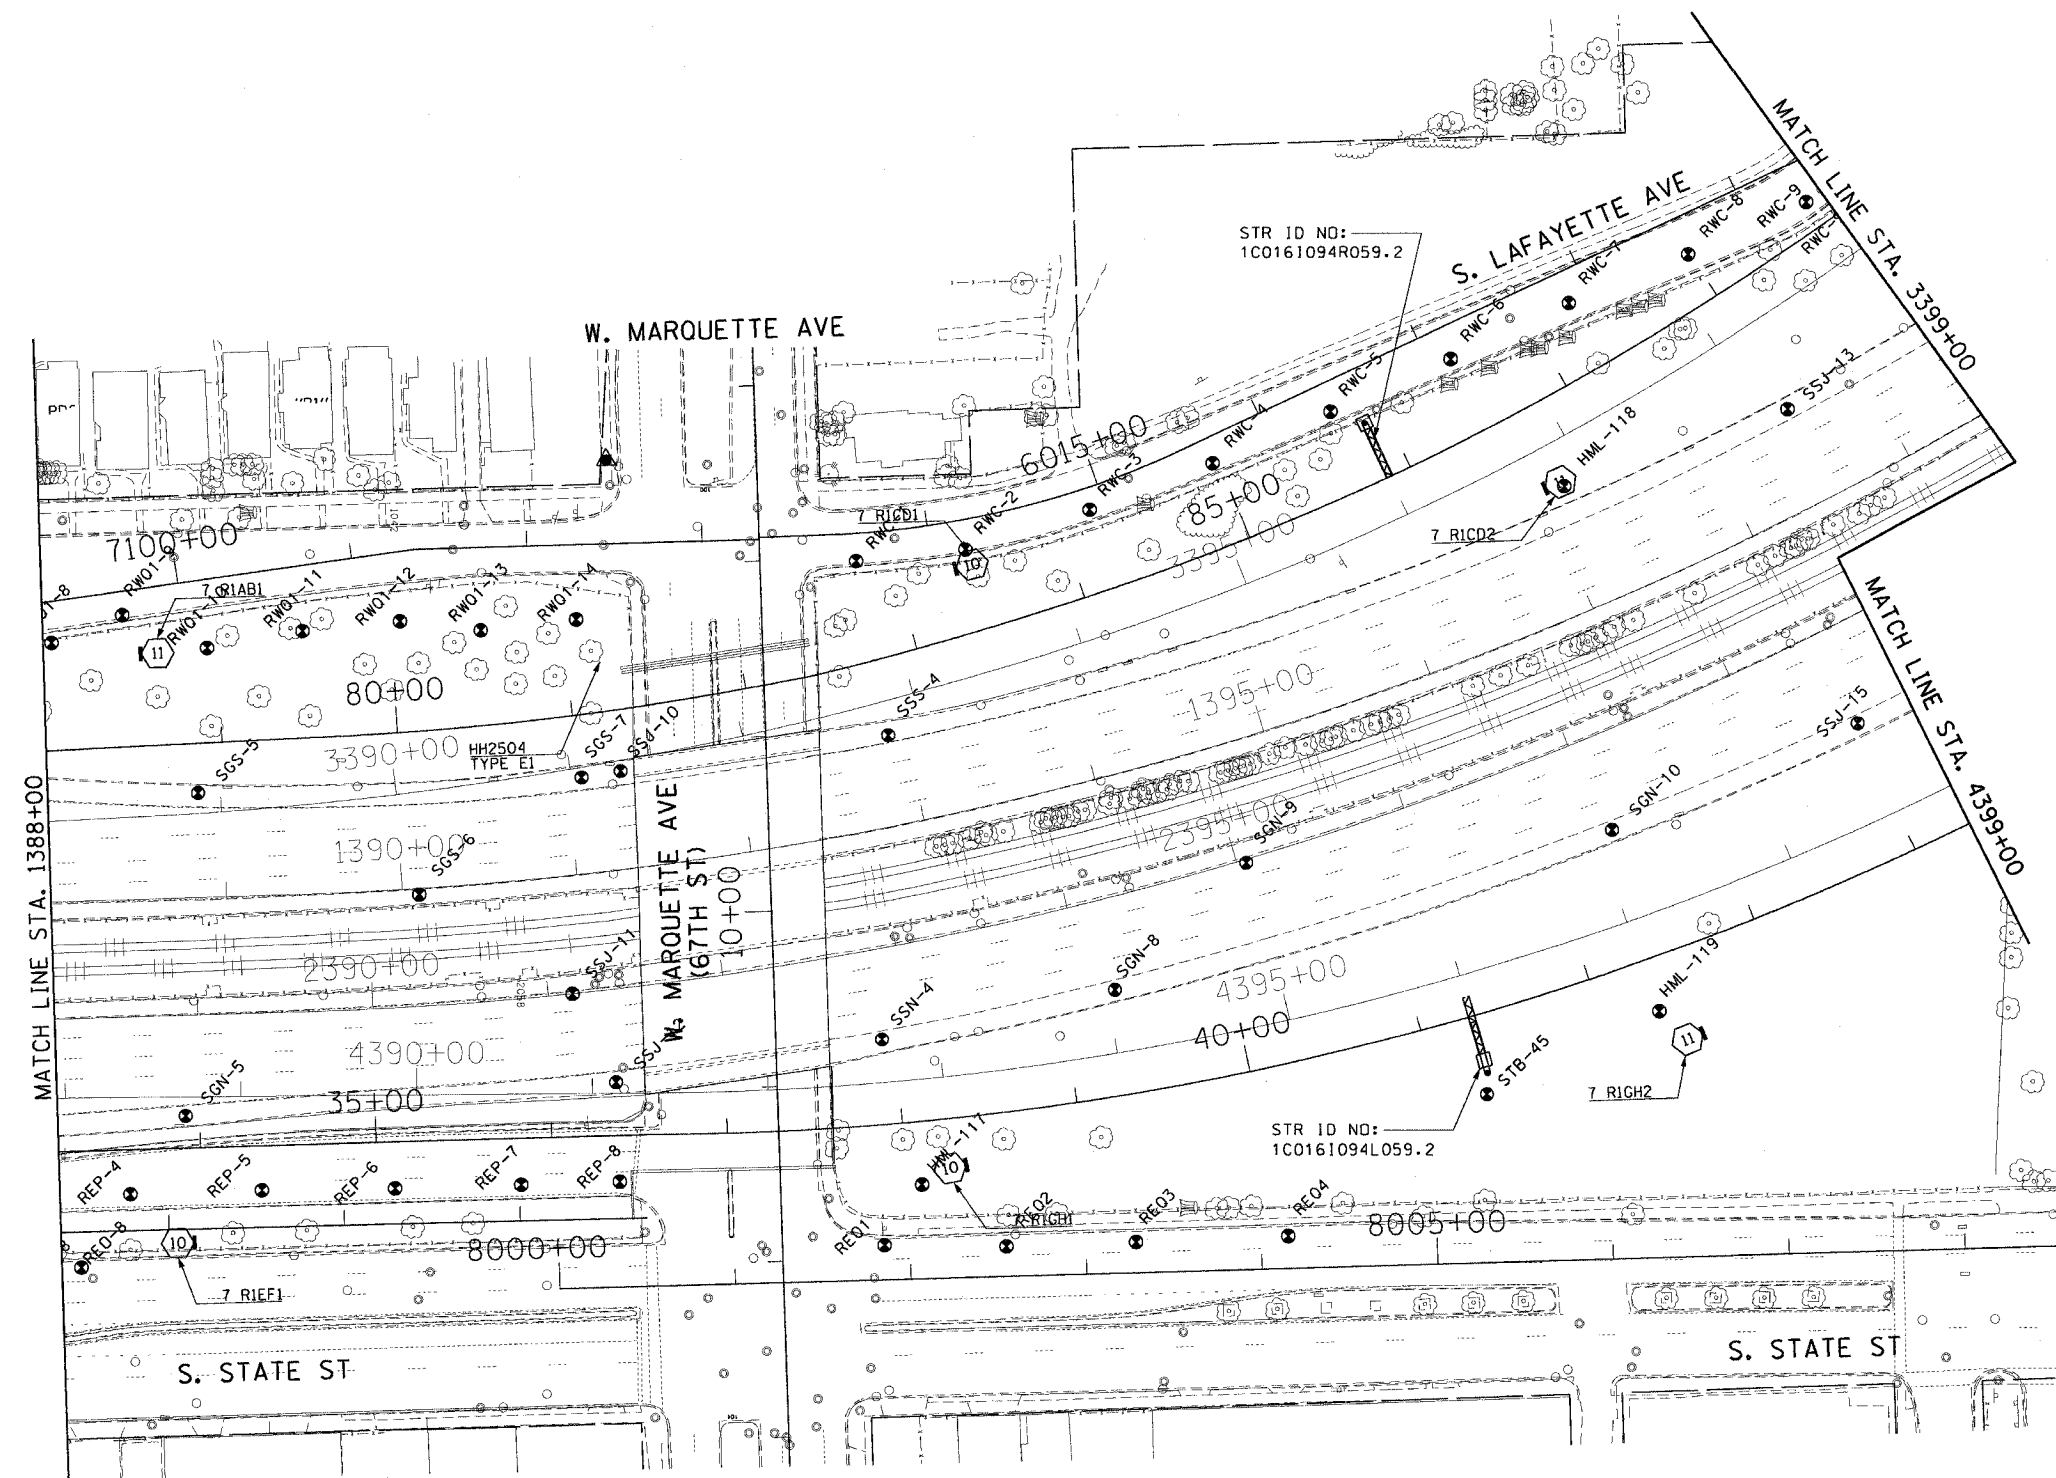

- LEGEND FOR BORINGS**
- PROPOSED SIGN STRUCTURE
  - HIGH MAST LIGHT POLE
  - HML : HIGH MAST LIGHT POLE
  - RED : RETAINING WALL, EAST SIDE, WALL-O
  - REW : RETAINING WALL, EAST SIDE, WALL-W
  - RWC : RETAINING WALL, WEST SIDE, WALL-C
  - RWL : RETAINING WALL, WEST SIDE, WALL-L
  - SIA : RETAINING WALL, INTERCHANGE, WALL IA
  - SSN : STORM SEWER, NORTHBOUND
  - SSS : STORM SEWER, SOUTHBOUND
  - SSJ : STORM SEWER, JACKING
  - STB : SIGN STRUCTURE
  - SSB : BRIDGE
  - SEW.SWW : BRIDGE
  - SGN : SUBGRADE, NORTHBOUND
  - SGS : SUBGRADE, SOUTHBOUND
  - BRN : 47th ST. RAMP
  - C : CORING

ADDED SHEET

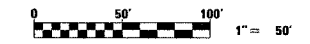

REVISIONS	
NAME	DATE
ADDENDUM #2	9-16-05

ILLINOIS DEPARTMENT OF TRANSPORTATION  
 F.A.I. 90/94 (DAN RYAN EXPRESSWAY)  
 71ST STREET TO 31ST STREET (NB EXPRESS LANES)  
**SOIL BORING LOCATIONS**

SCALE: 1"=50'  
 DATE: September 16, 2005

DRAWN BY: PHP  
 CHECKED BY: JAL

9/28/2005 9:28:04 AM